




1 Proposed Dry Stone Wall Detail 1:20

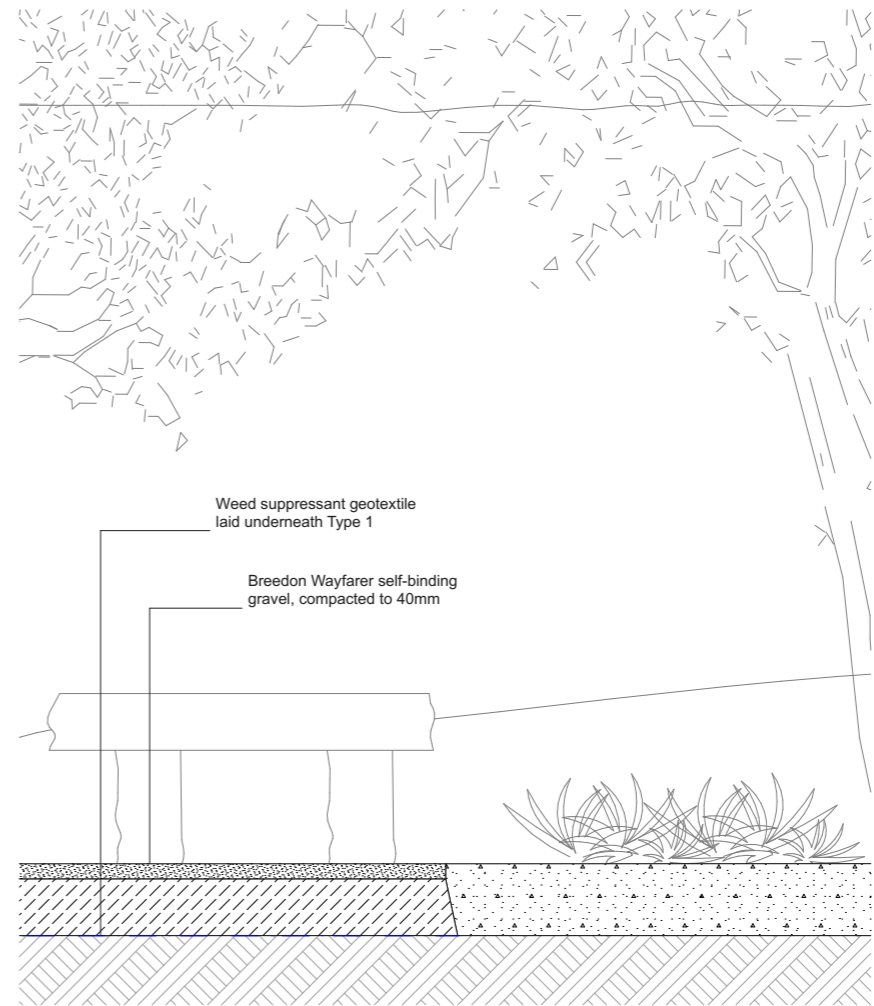

2 Self binding gravel path detail 1:20

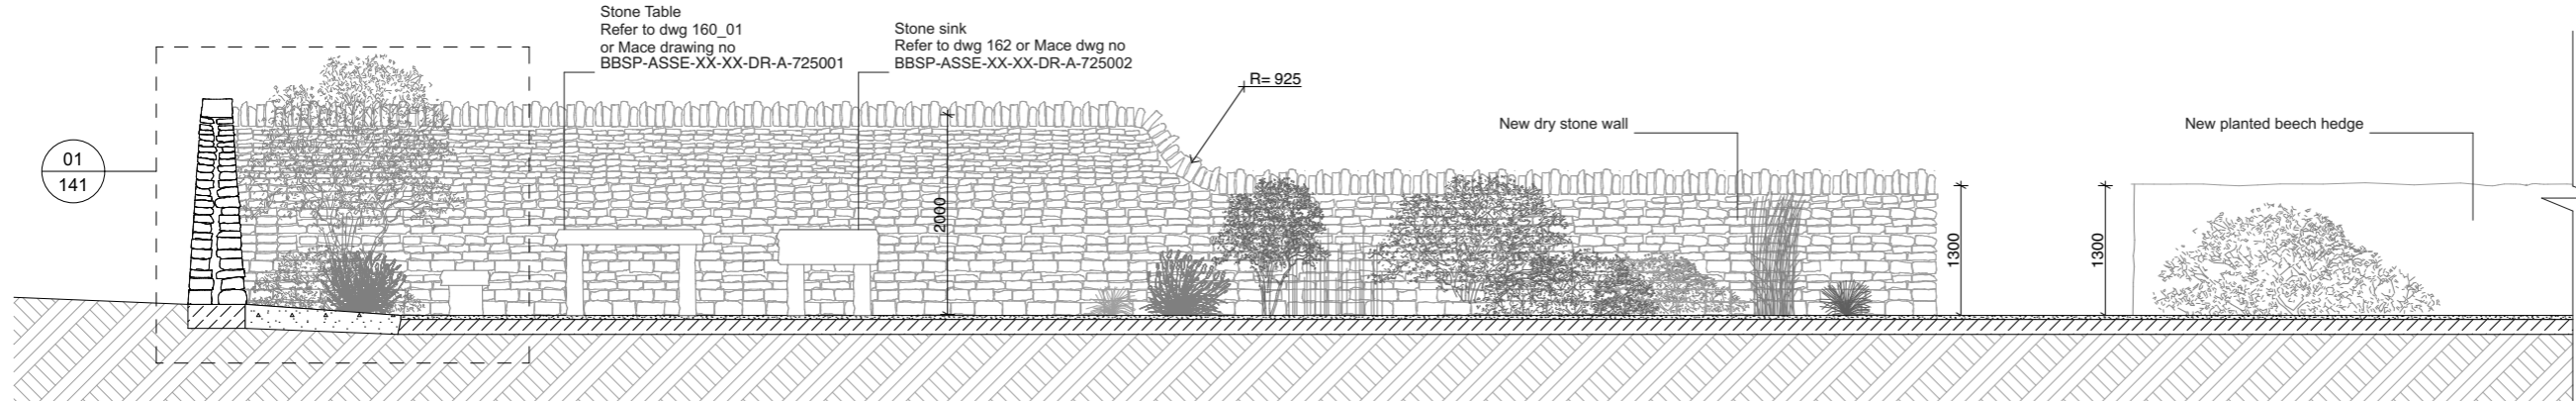

3 Proposed Section BB 1:75

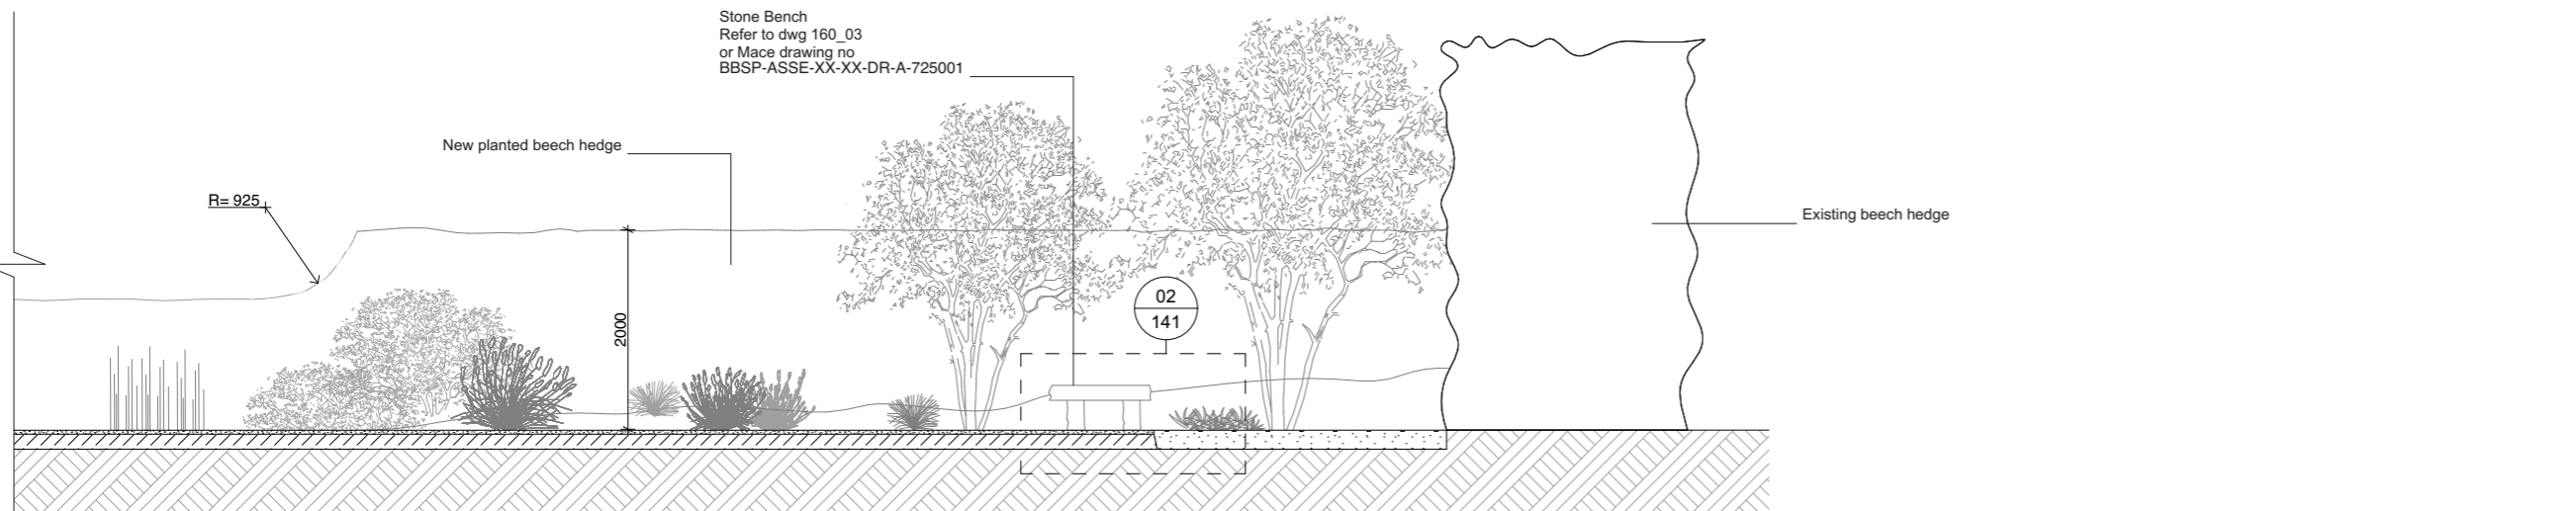

4 Proposed Section BB 1:75

1. All dimensions and levels to be checked on site before commencing work.
2. This drawing to be read in conjunction with all relevant contract documents.
3. Do not scale from this drawing, use figured dimensions only.
4. Report any errors, contradictions or omissions to the designer as soon as possible

RevID	Change Name	Date
P1	Tender	31/03/22



Drawing
Proposed Section BB

Project
Begbroke Weed Garden

Client
OUD

Mace Drawing No
BBSP-ASSE-XX-XX-DR-A-403002

Date
31/03/2022

Drawing No
1259_04_141

Drawn by
AE

Scale
1:75, 1:20, 1:1000 @ A3

ASSEMBLE
Sugarhouse Studios, 19 Collett Road, SE16 4DJ
+44 (0)2072370000
info@assemblestudio.co.uk