
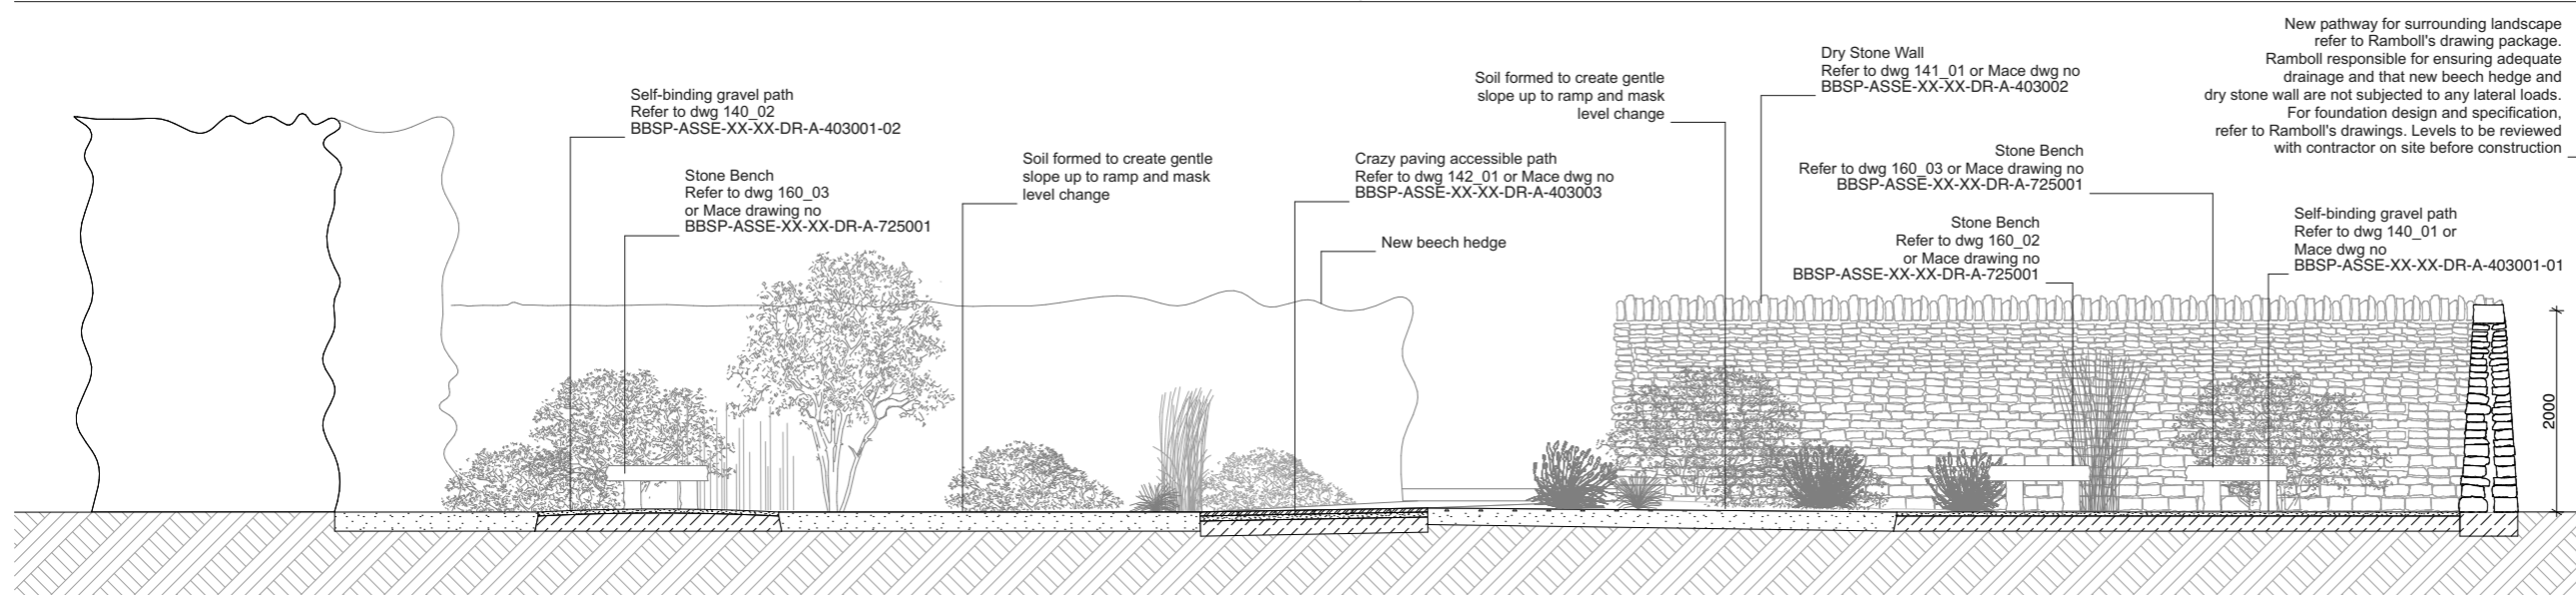
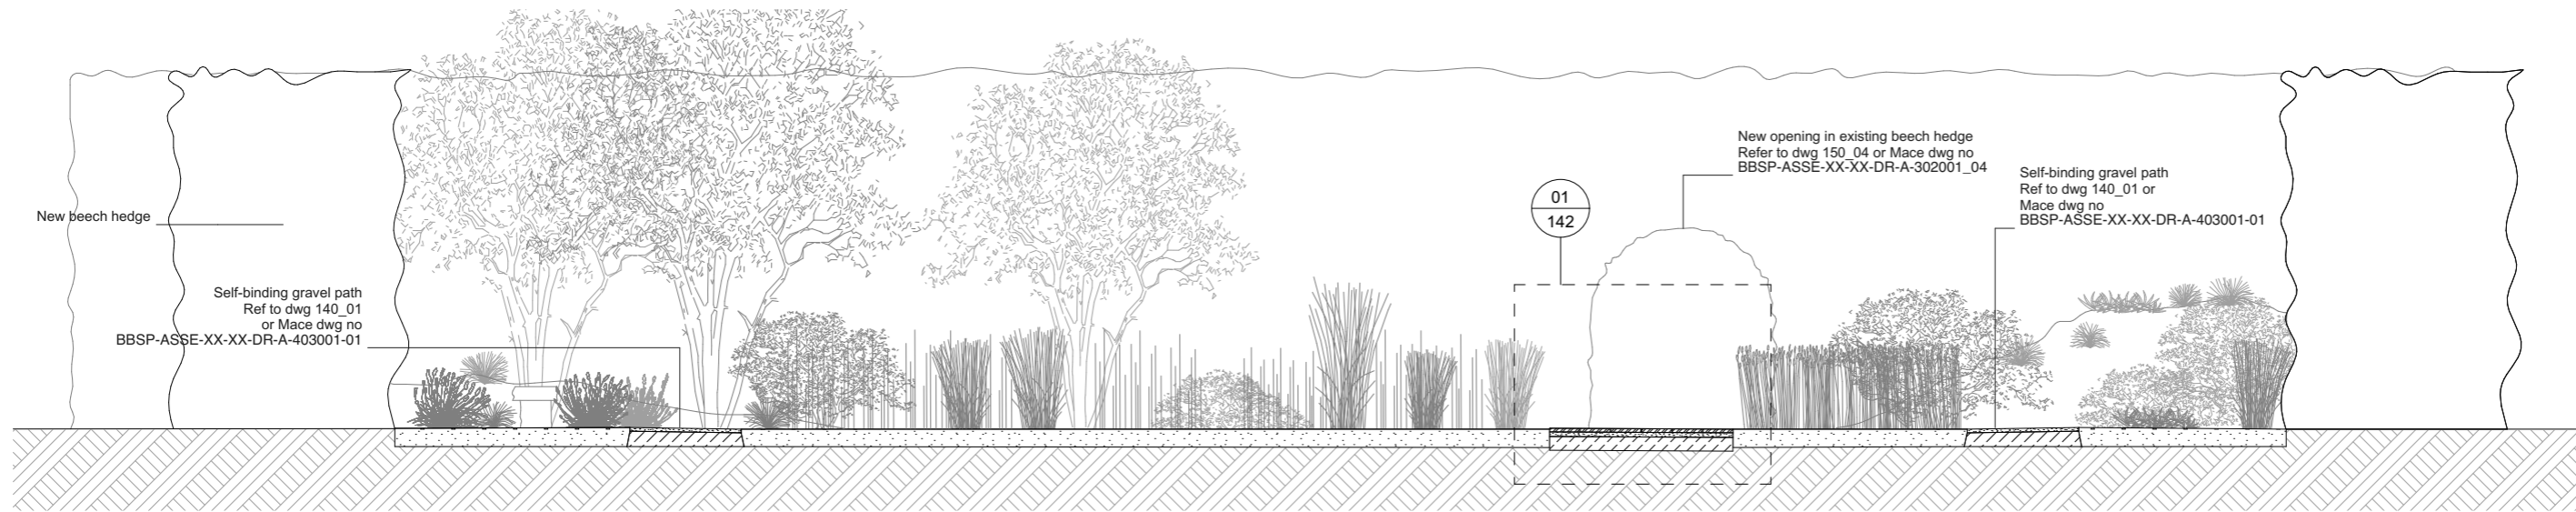
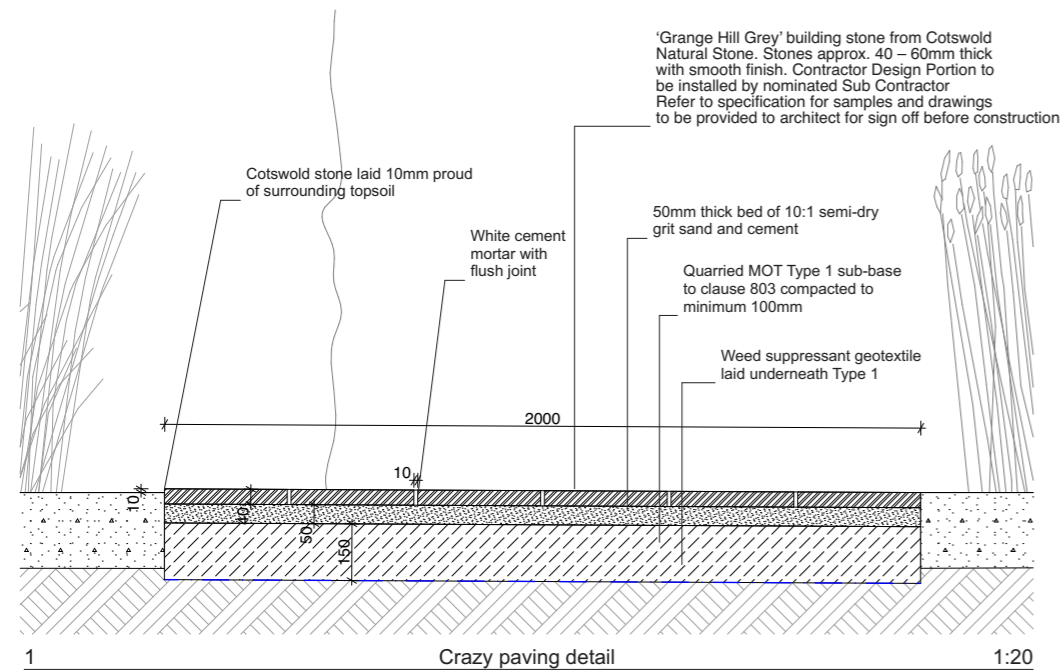


1. All dimensions and levels to be checked on site before commencing work.
2. This drawing to be read in conjunction with all relevant contract documents.
3. Do not scale from this drawing, use figured dimensions only.
4. Report any errors, contradictions or omissions to the designer as soon as possible

RevID	Change Name	Date
P1	Tender	31/03/22

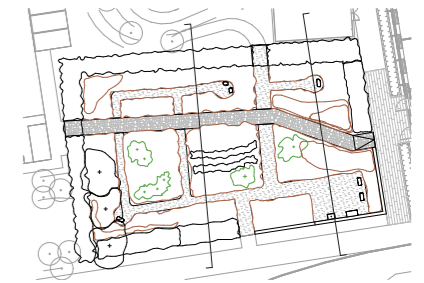

Drawing  
Proposed Section CC + DD

Project  
Begbroke Weed Garden

Client  
Mace Drawing No  
BBSP-ASSE-XX-XX-DR-A-403003

Date  
31/03/2022  
Drawing No  
1259\_04\_142

Drawn by  
AE  
Scale  
1:75, 1:20, 1:1000 @ A3

**ASSEMBLE**

Sugarhouse Studios, 19 Collett Road, SE16 4DJ  
+44 (0)2072370000  
info@assemblestudio.co.uk