


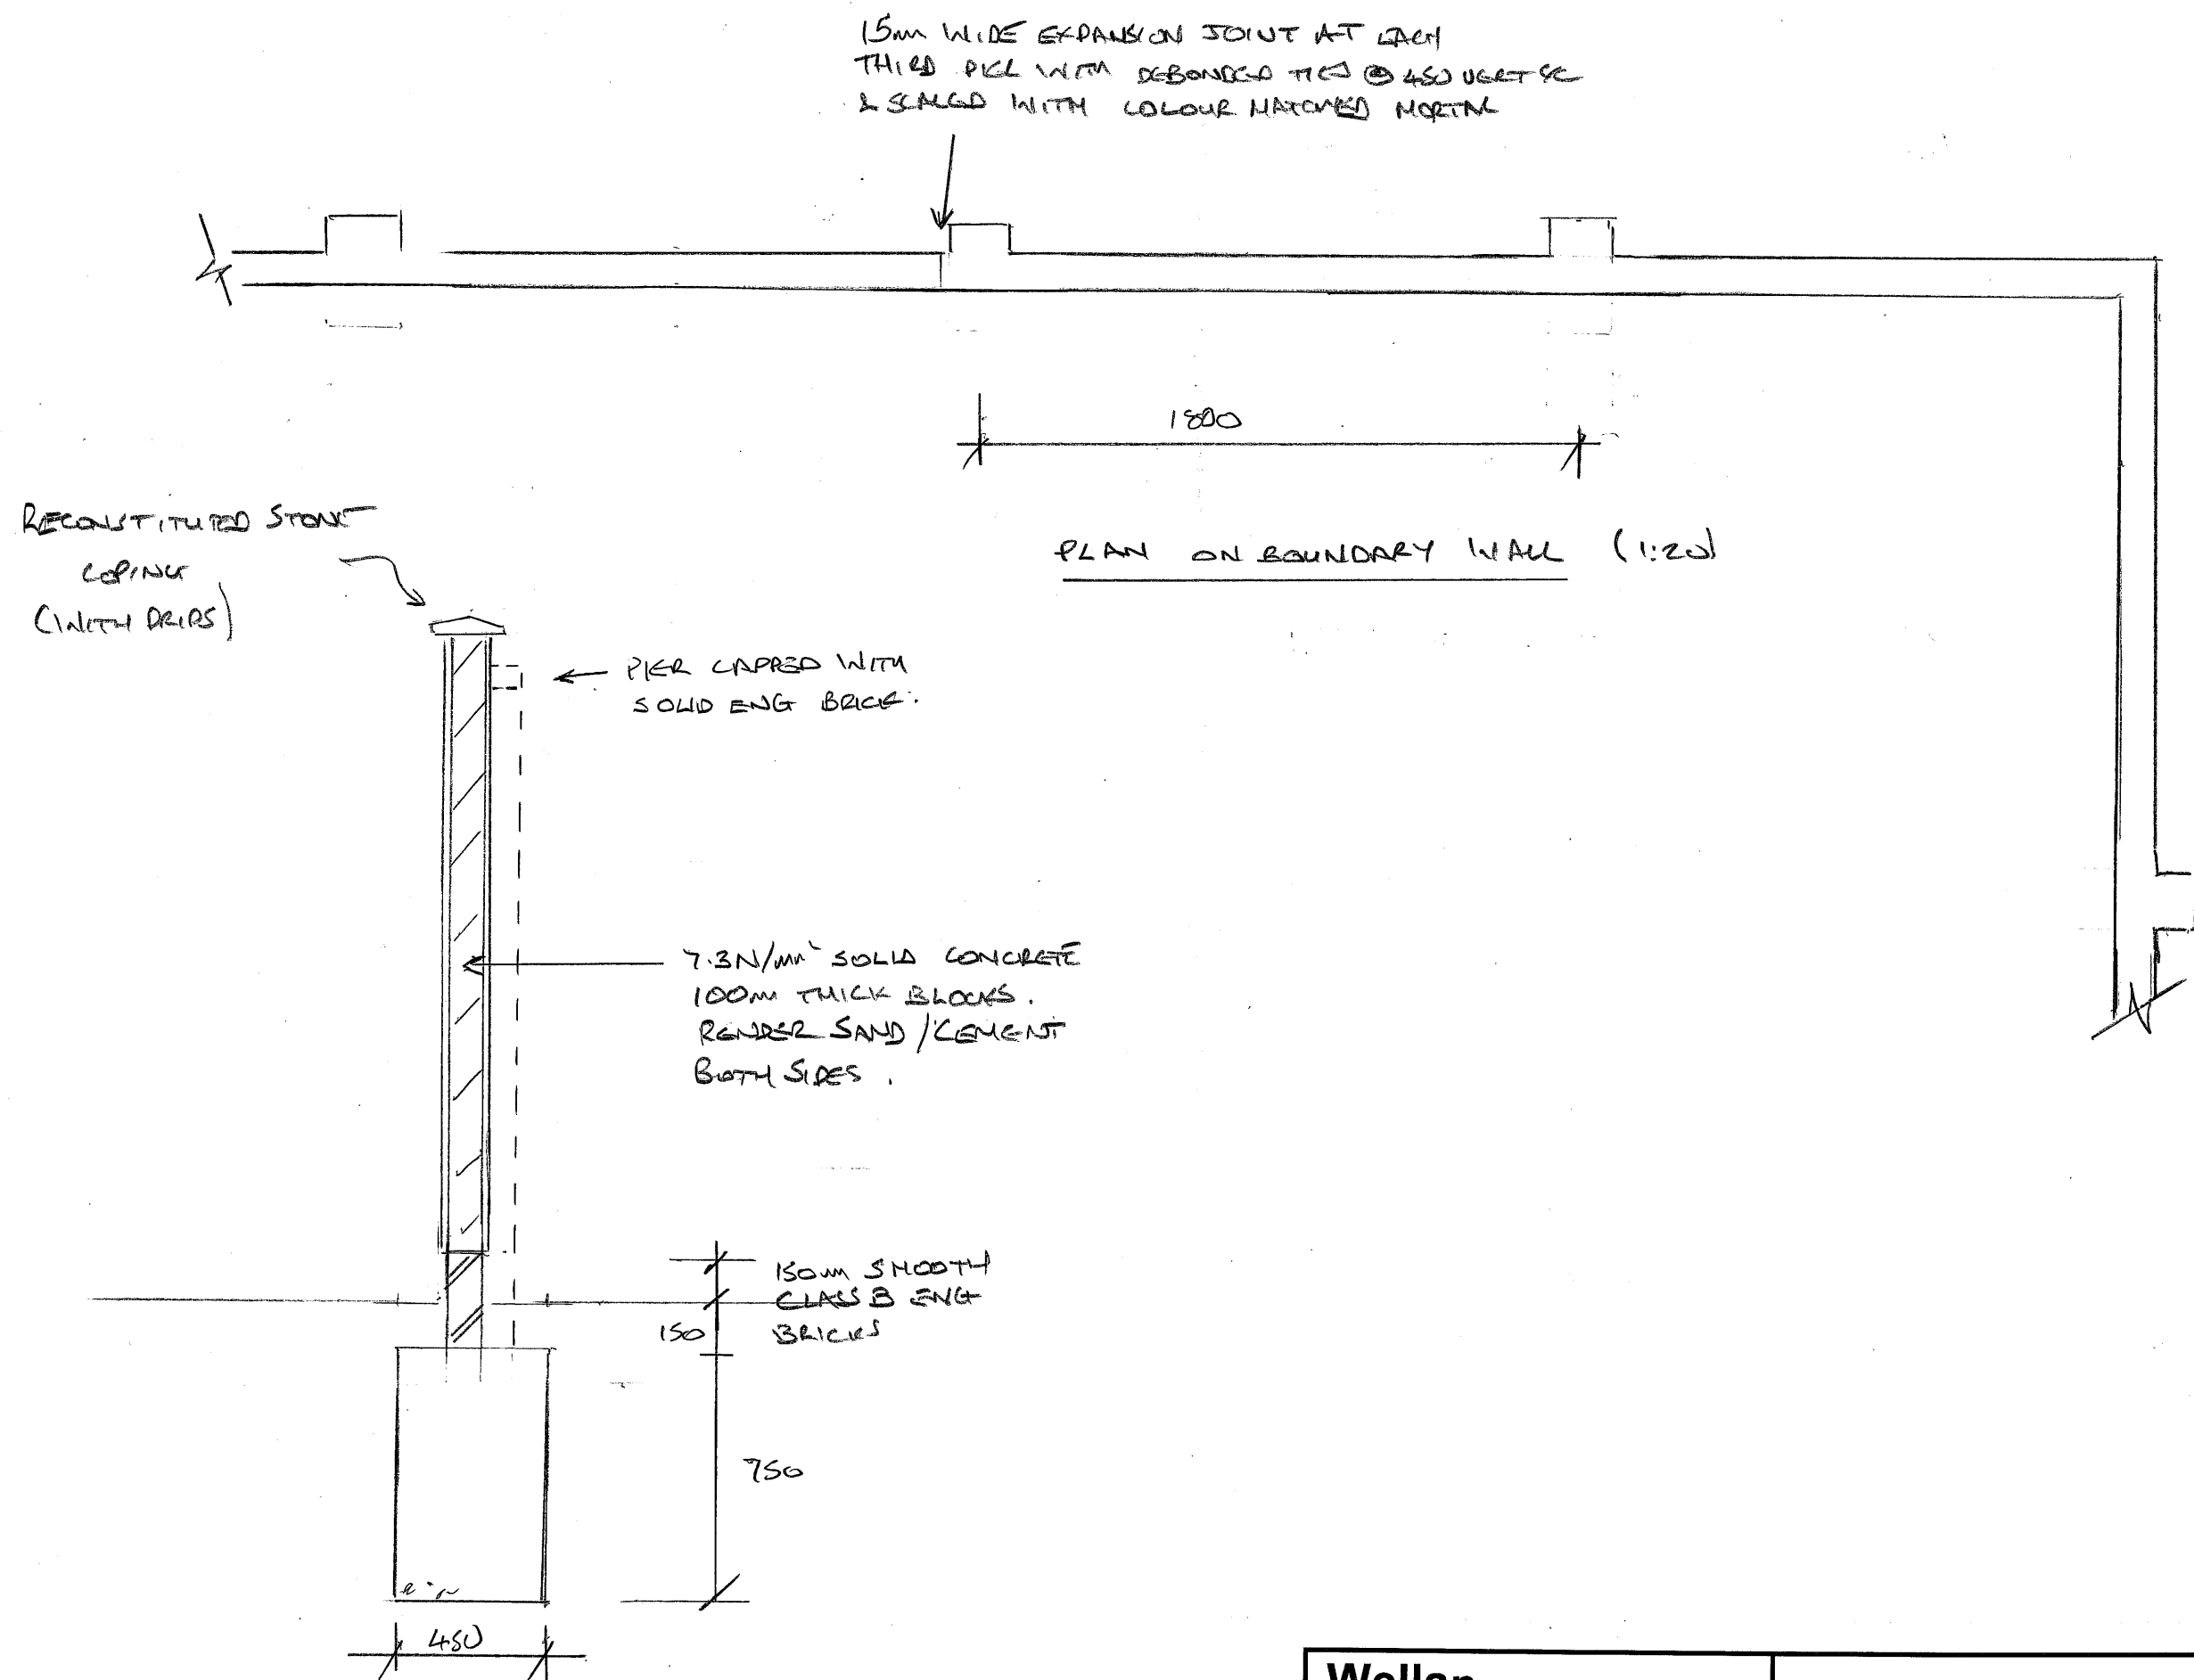

A3 DRAWING

Wellan Tel 01608 685753	Wellan House, Aylesmore, Warks, CV36 5EJ
Scale 1:20 @ B Proj No 18-109	Title DETAILS OF BOUNDARY WALL
Date OCT'19 Drg No SK/16A	Project MUDDIE BRAN FARM, SIBFORD GROUND