


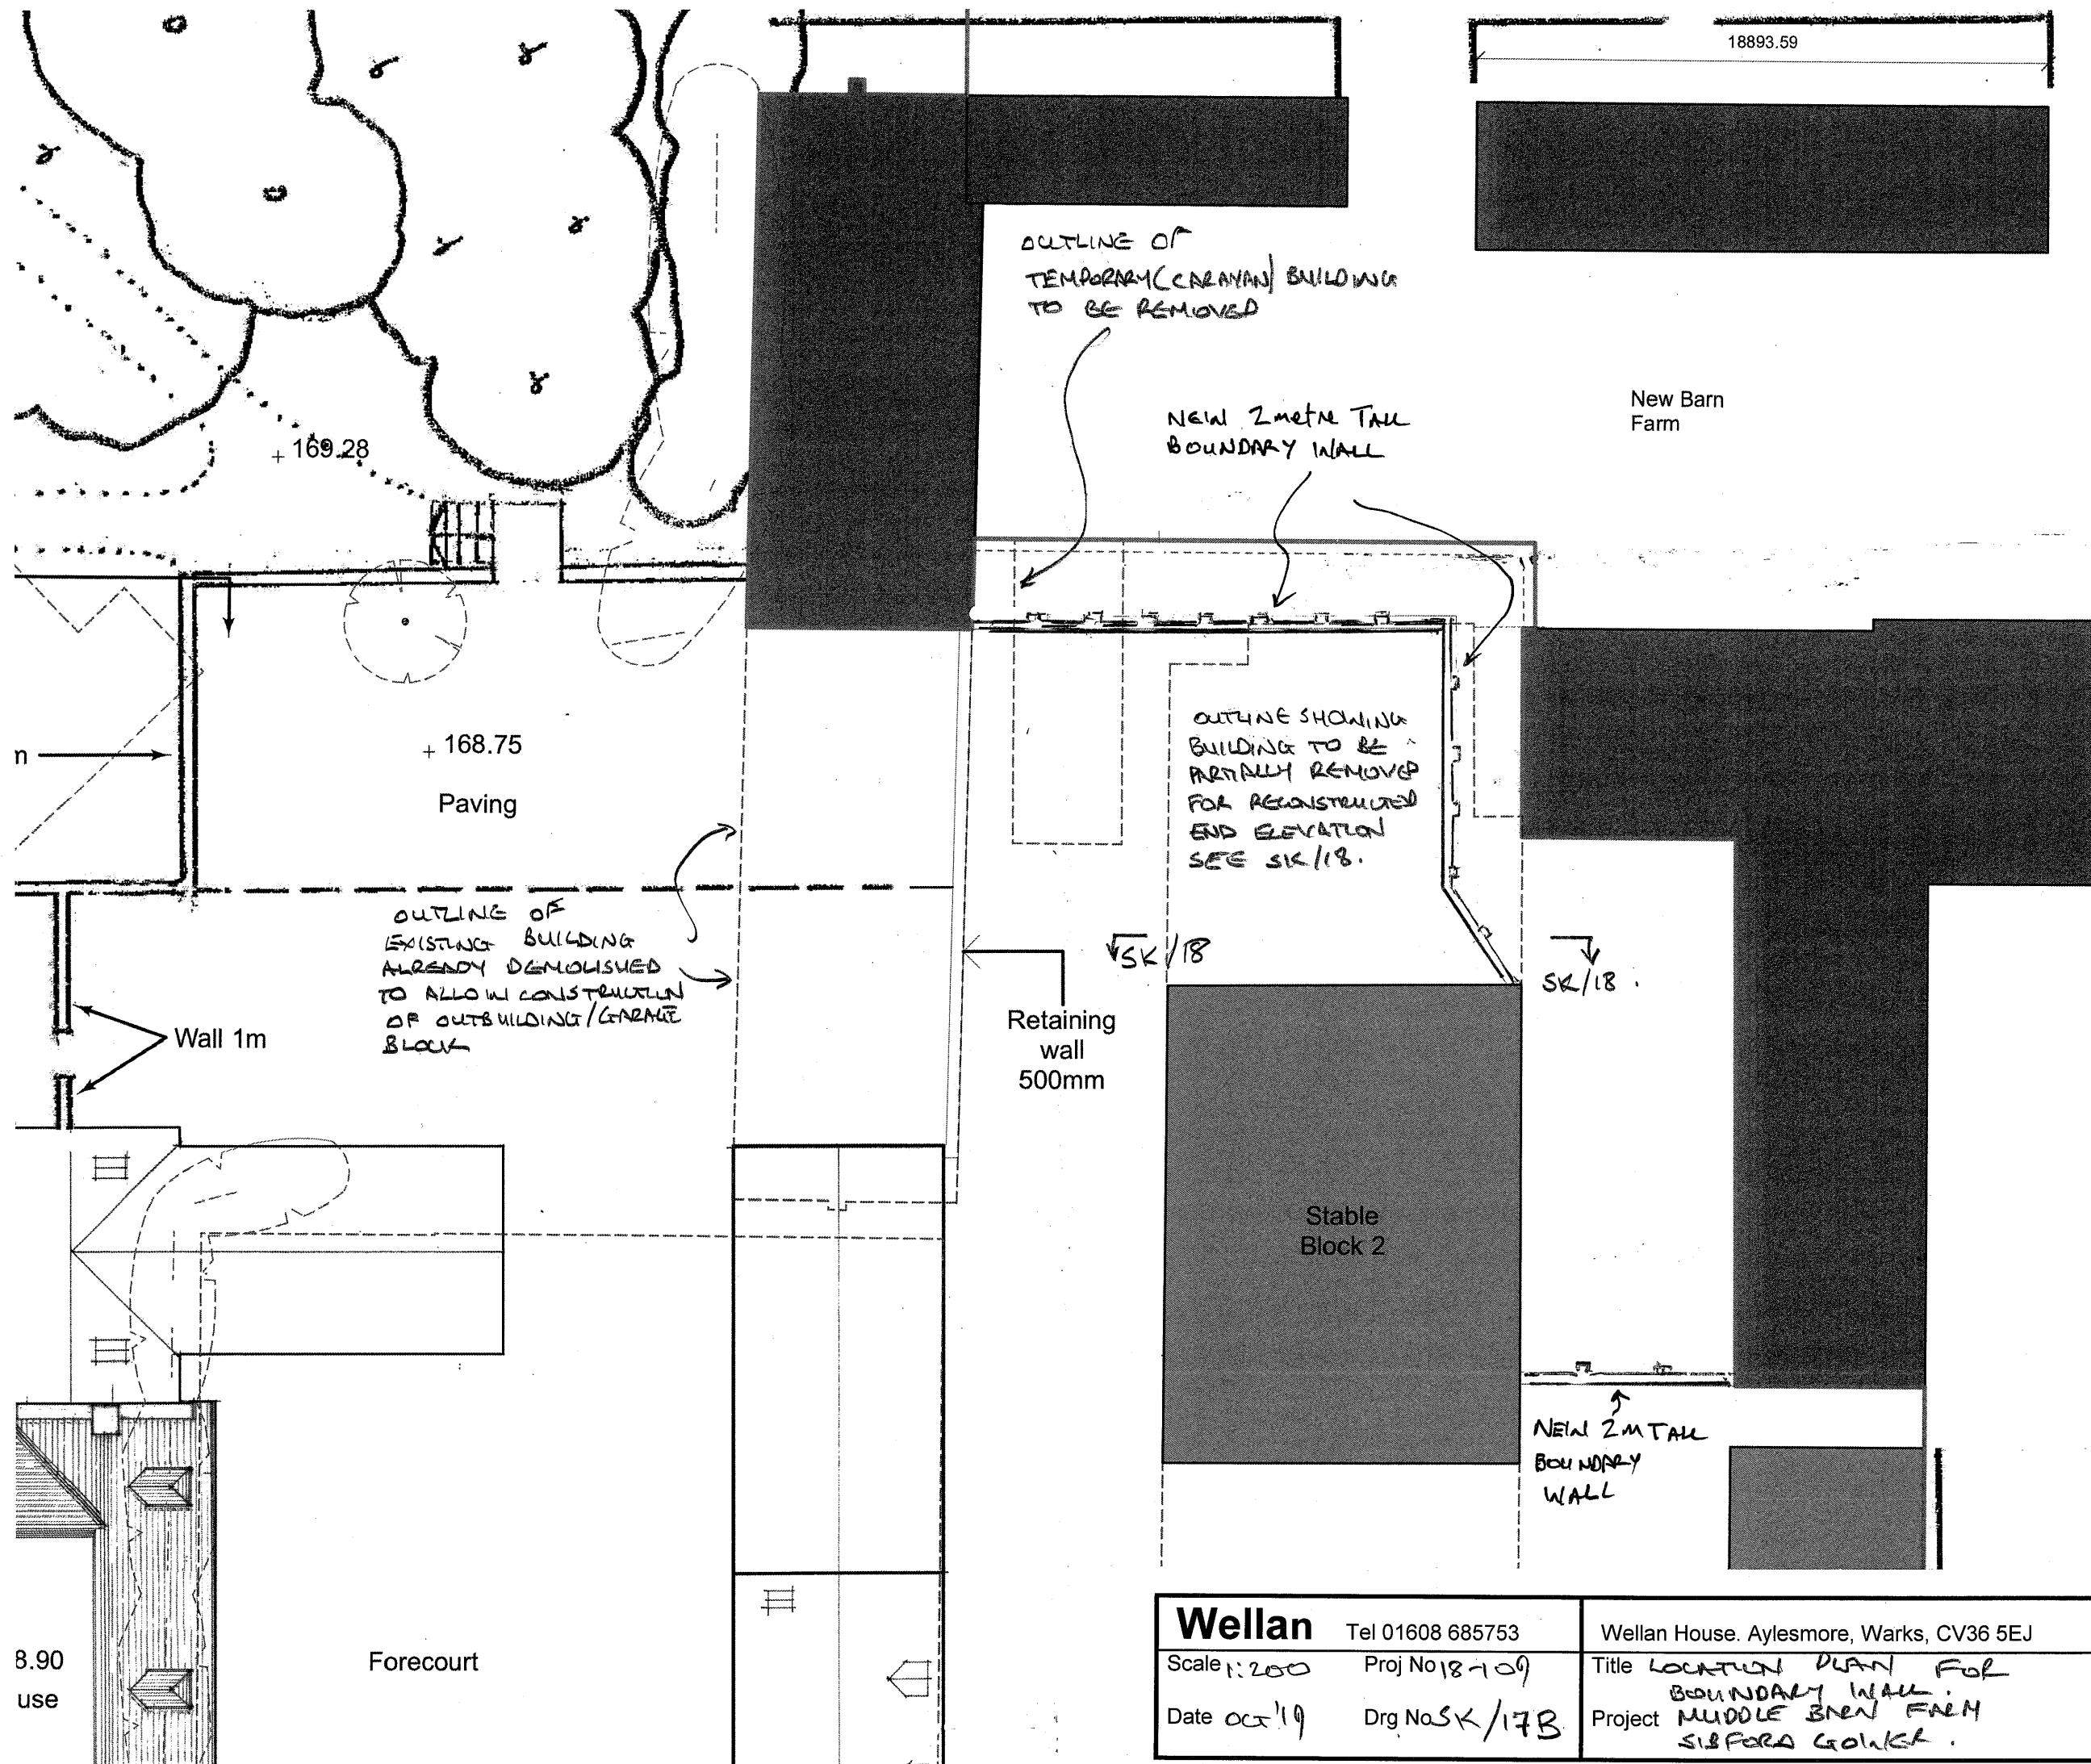

Wellan	Tel 01608 685753	Wellan House, Aylesmore, Warks, CV36 5EJ
Scale 1:200	Proj No 18-109	Title LOCATION PLAN FOR BOUNDARY WALL.
Date OCT '19	Drg No SK/17B	Project MIDDLE BARN FARM SIBFORD GOWLER.