




SCALE FOR PLANNING PURPOSES ONLY  
 Architects are to be notified of any discrepancies.  
 Contractors must check all dimensions on site.  
 This drawing is subject to copyright laws and is for use on this project only.  
 This drawing is to be used solely for the information as titled only.  
 For other information refer to the latest revision of any cross referenced drawings.  
 To be read in conjunction with relevant design standards/protocols.

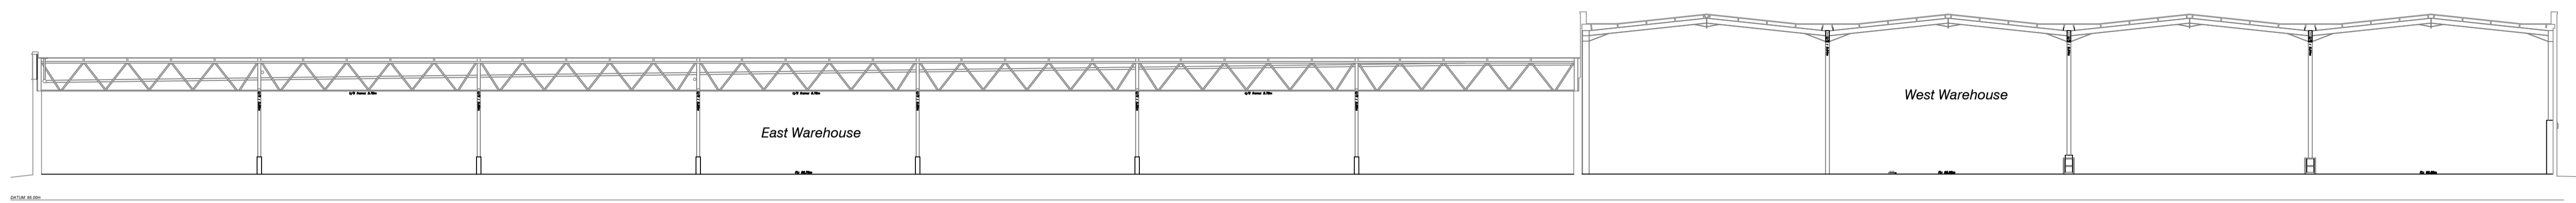

① SECTION A-A

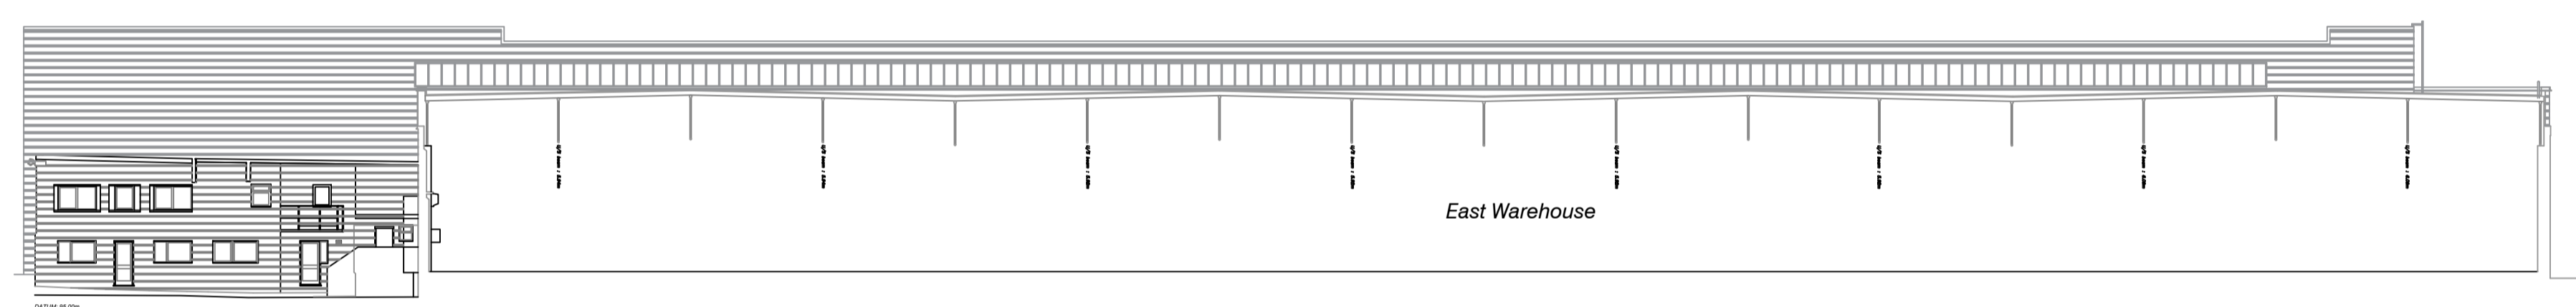

⑤ SECTION B-B

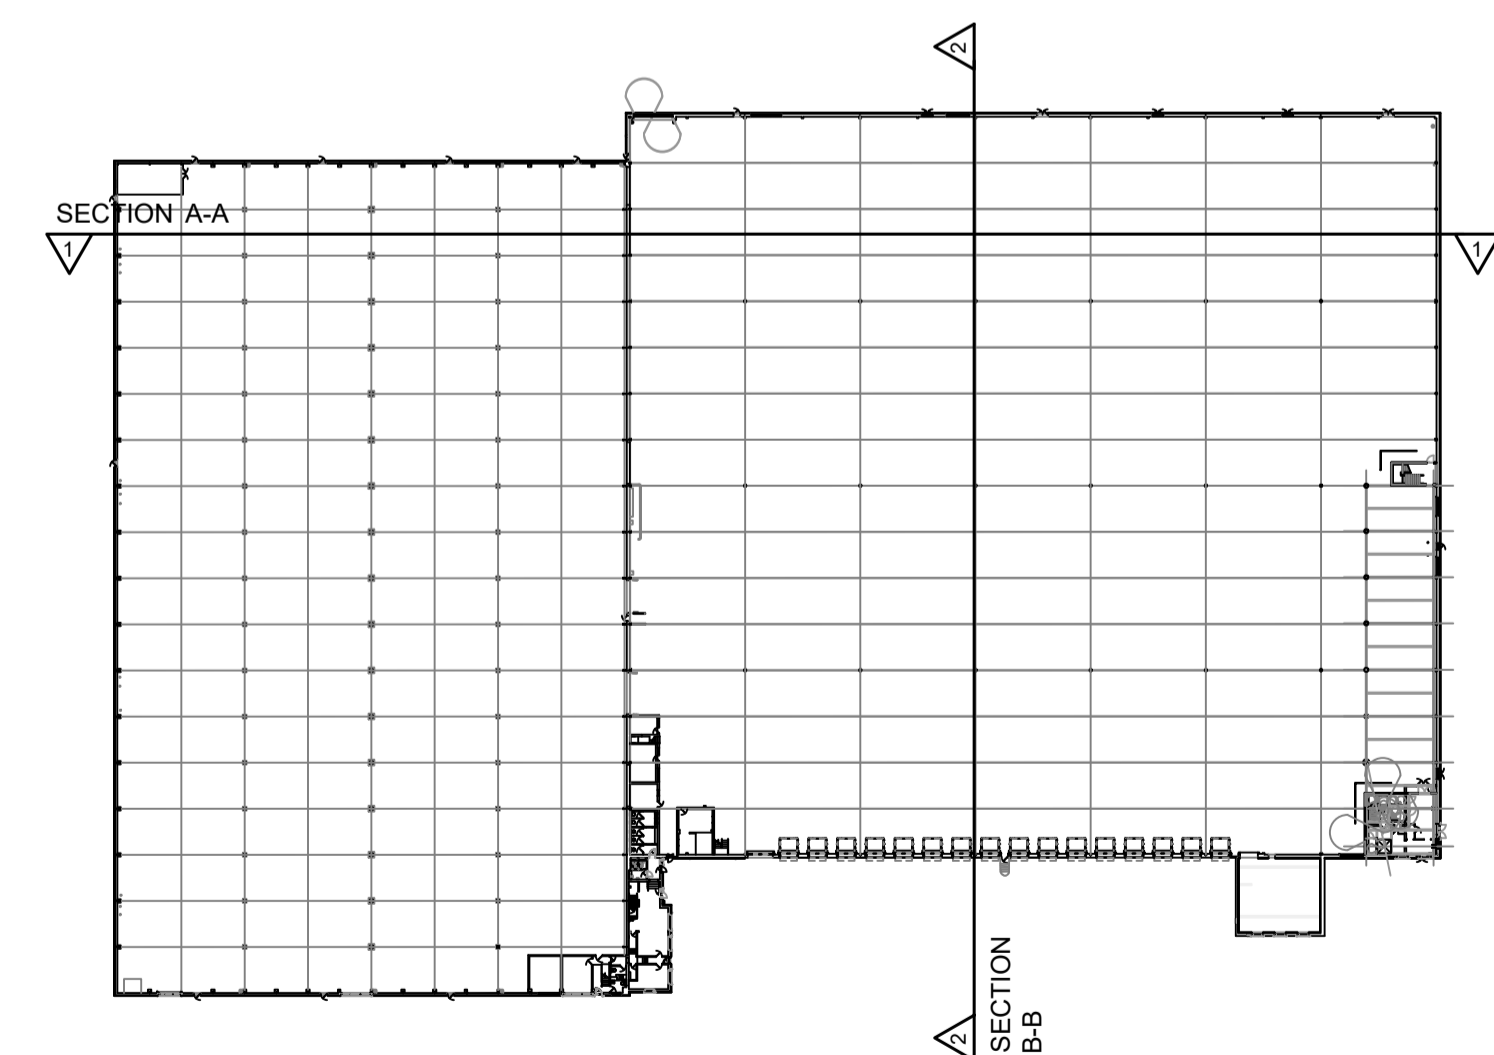

KEY PLAN @ 1:1000



#	DATE	DESCRIPTION	AH	MA
27.01.21	FIRST ISSUE		AH	MA

AMENDMENTS

STATUS: PLANNING

CLIENT:



PROJECT NAME:

SOUTHAM ROAD, BANBURY

PROJECT ADDRESS:

Southam Rd, Banbury OX16 2DJ

DRAWING TITLE:

PROPOSED SECTIONS

JOB NO: 20-6507 DRG NO: P12 REVISION: --

DATE: JAN 21 SCALE: 1:250 SHEET SIZE: A1



1 CARDALE PARK, BECKWITH HEAD ROAD  
 HARROGATE, N.YORKSHIRE, HG3 1RZ  
 WWW.SSA-ARCHITECTS.CO.UK  
 T: 01423 856999