


LJ10052020

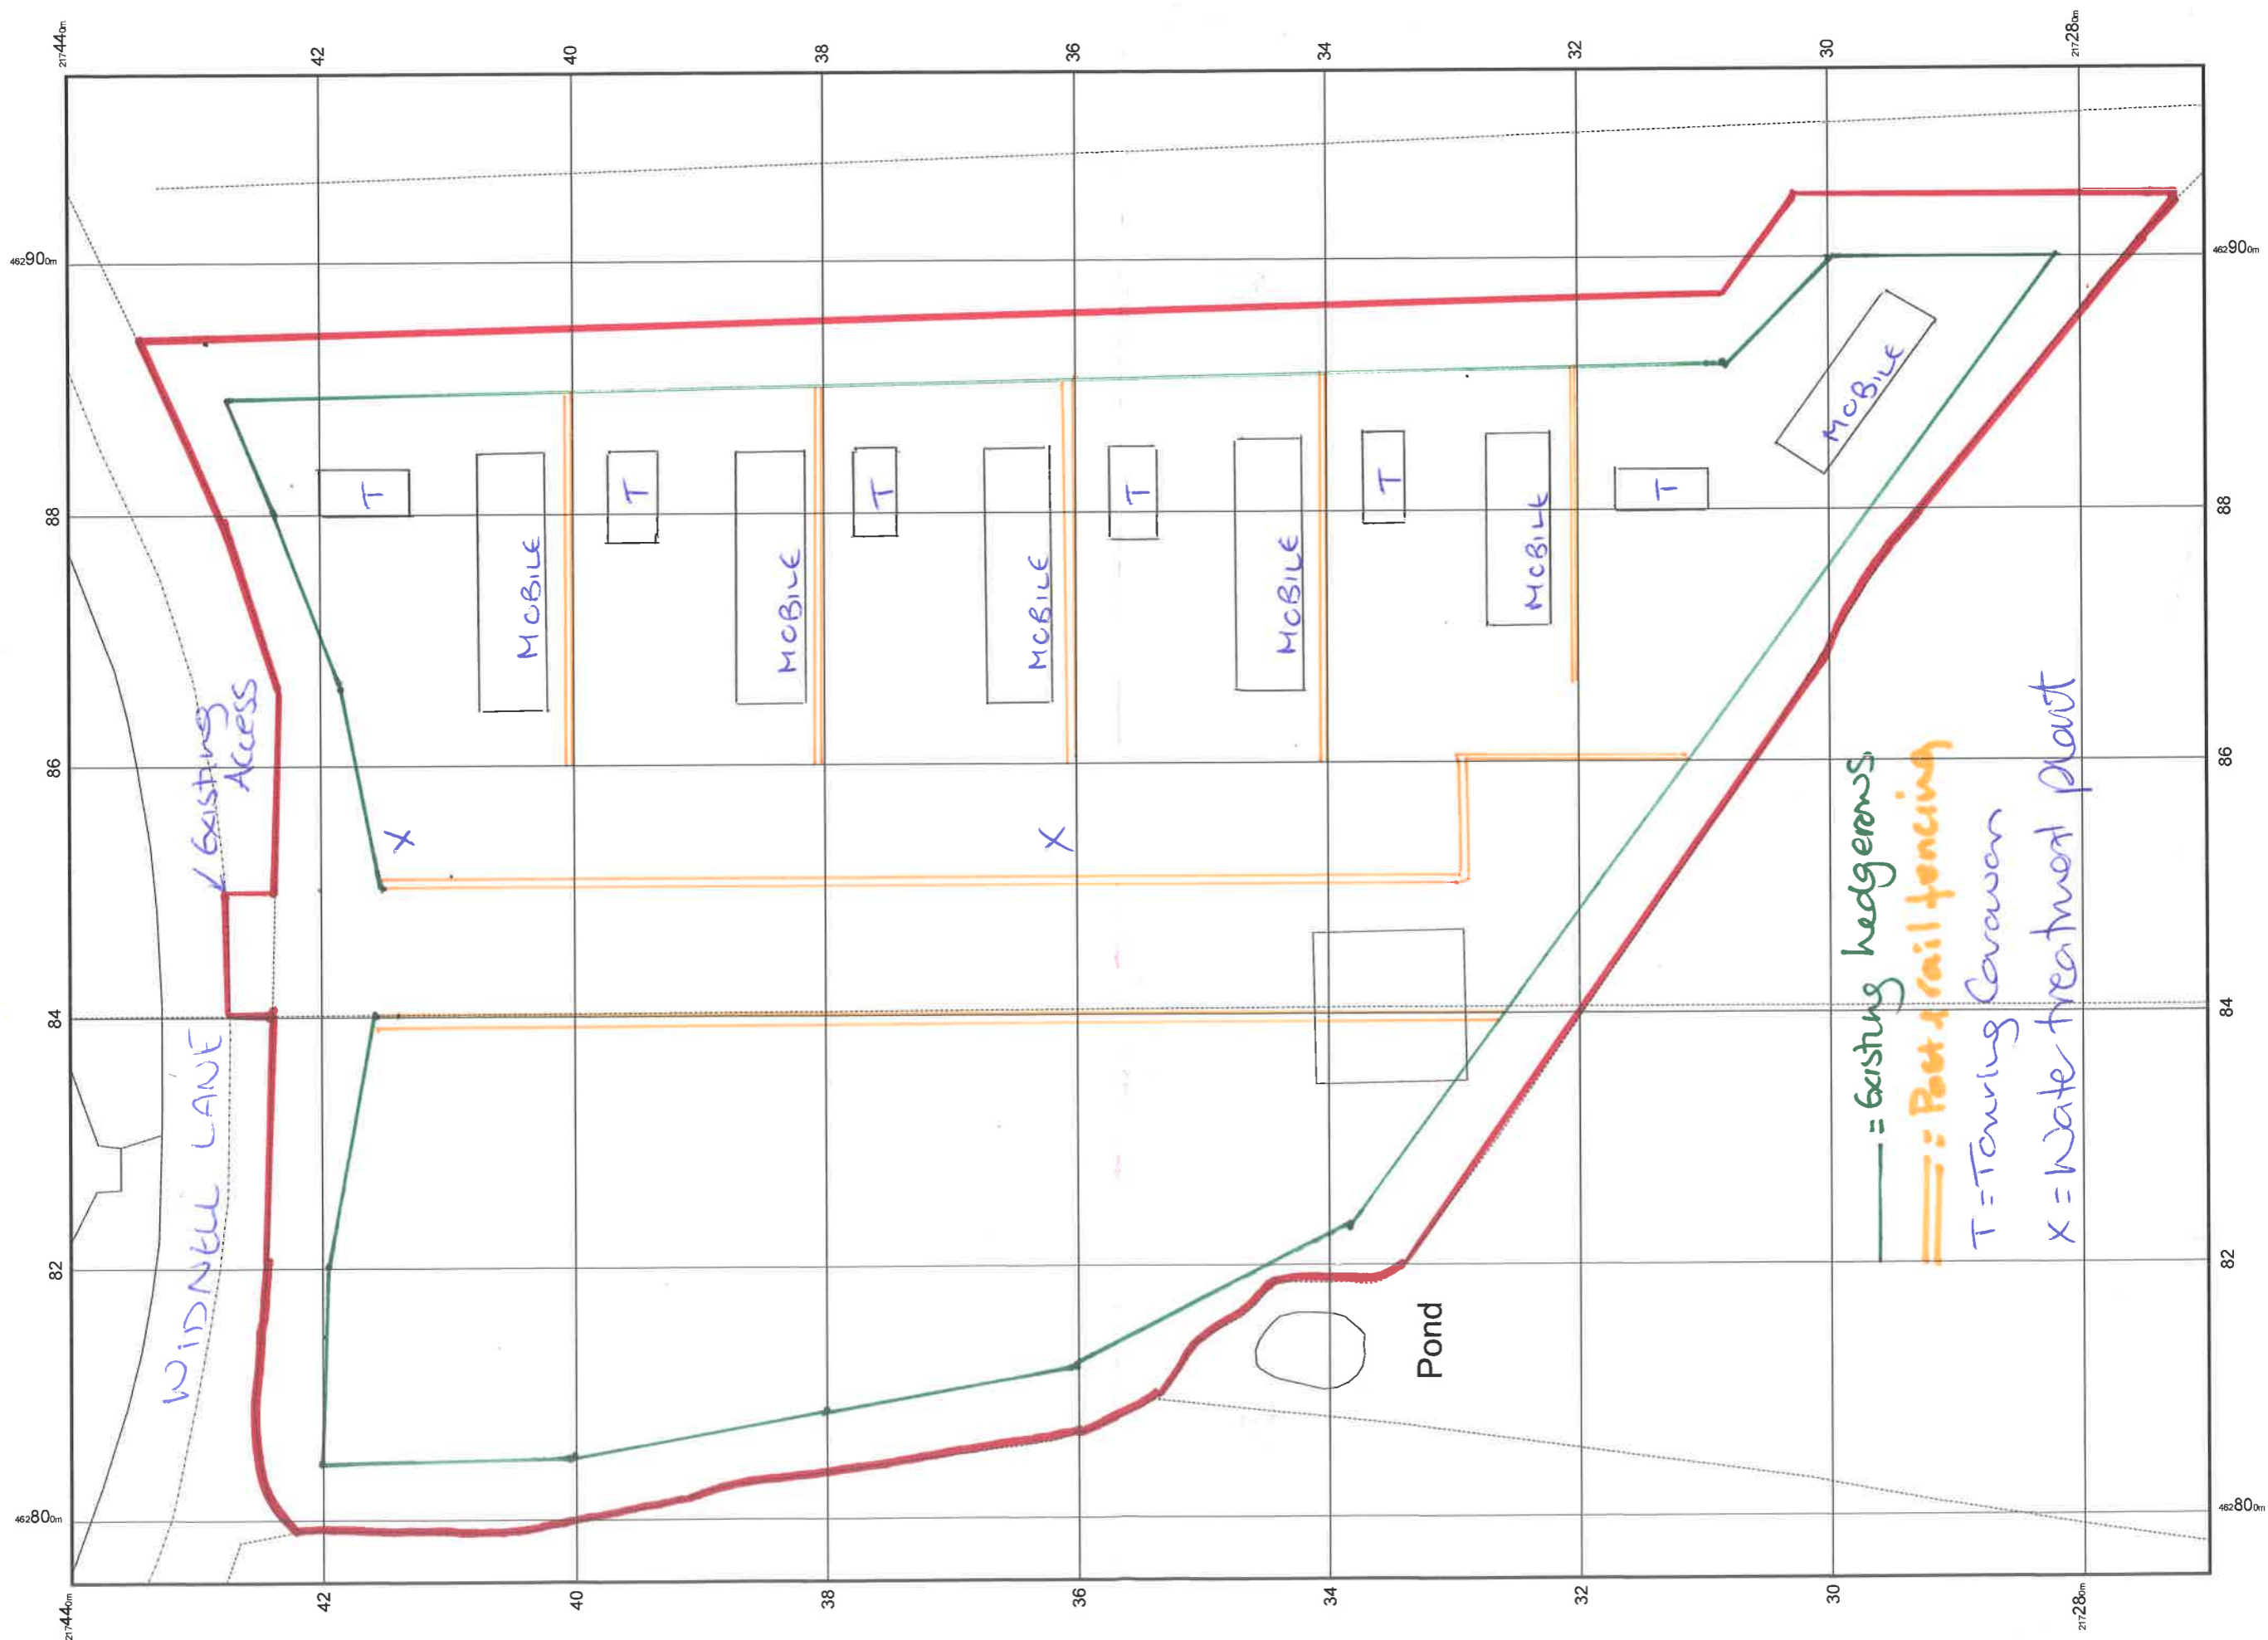

# Proposed Block Plan



© Crown copyright and database rights 2020 Ordnance Survey 100048957. The representation of road, track or path is no evidence of a boundary or right of way. The representation of features as lines is no evidence of a property boundary.

25m



Scale 1:500

Supplied by: www.ukmapcentre.com  
Serial No: 184366  
Centre Coordinates: 462885, 217355  
Production Date: 10/05/2020 12:21:51