

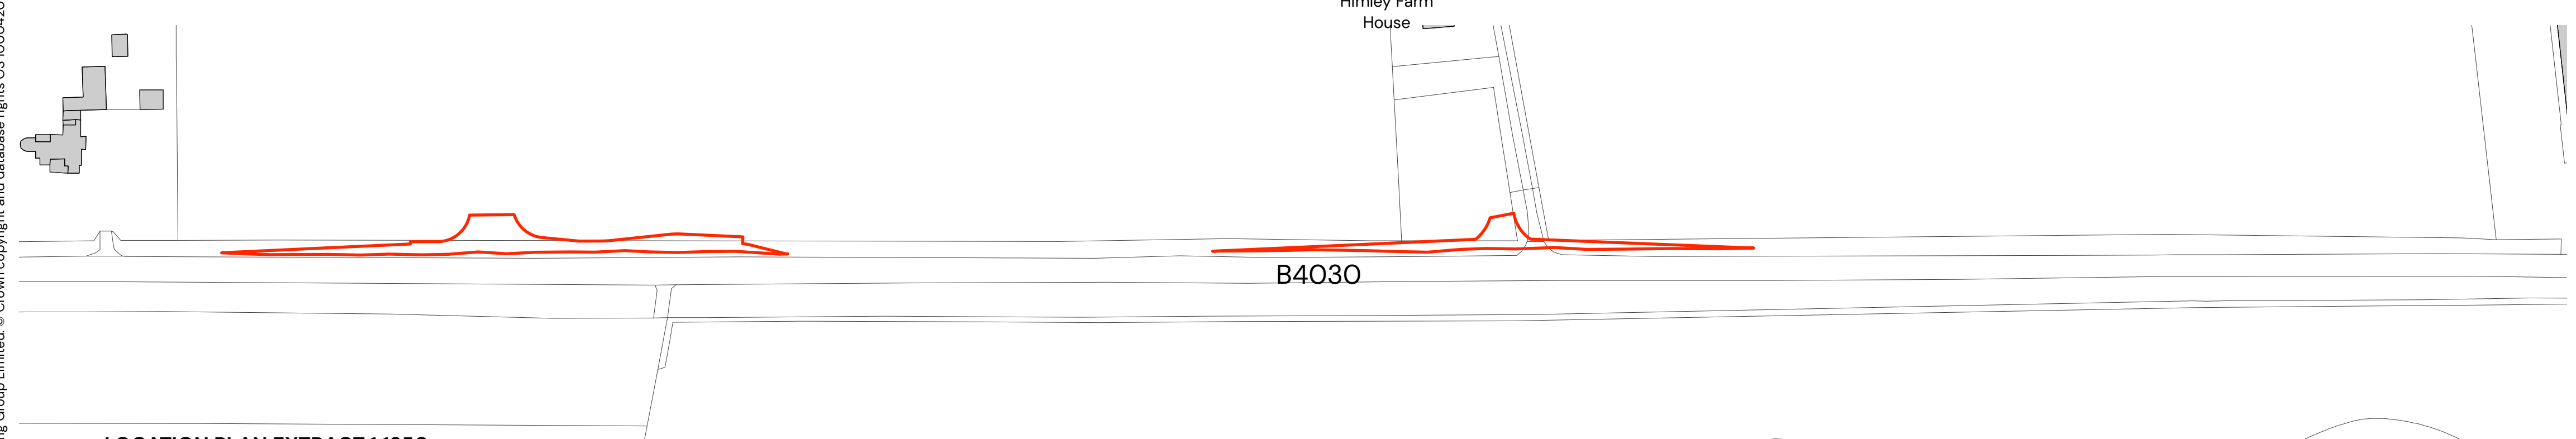


LOCATION PLAN 1:2500

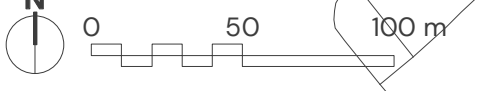

LOCATION PLAN EXTRACT 1:1250

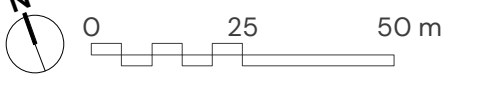

DATE	NO	REVISION NOTE

## PHASE 1 LOCATION PLAN

### HIMLEY VILLAGE, BICESTER

CLIENT  
CALA (Cotswolds)

DATE	SCALE	TEAM	APPRVD
17/01/2023	1:2500@A1	EDE	MCC/EMH

DRAWING NUMBER

P22-3093\_DE\_06\_\_1



© Pegasus Planning Group Limited. © Crown copyright and database rights OS 100042093. Frommap Licence number 100020448. EmapSite Licence number 0100031673. Terms & Conditions @ pegasusgroup.co.uk