




FRAME 1

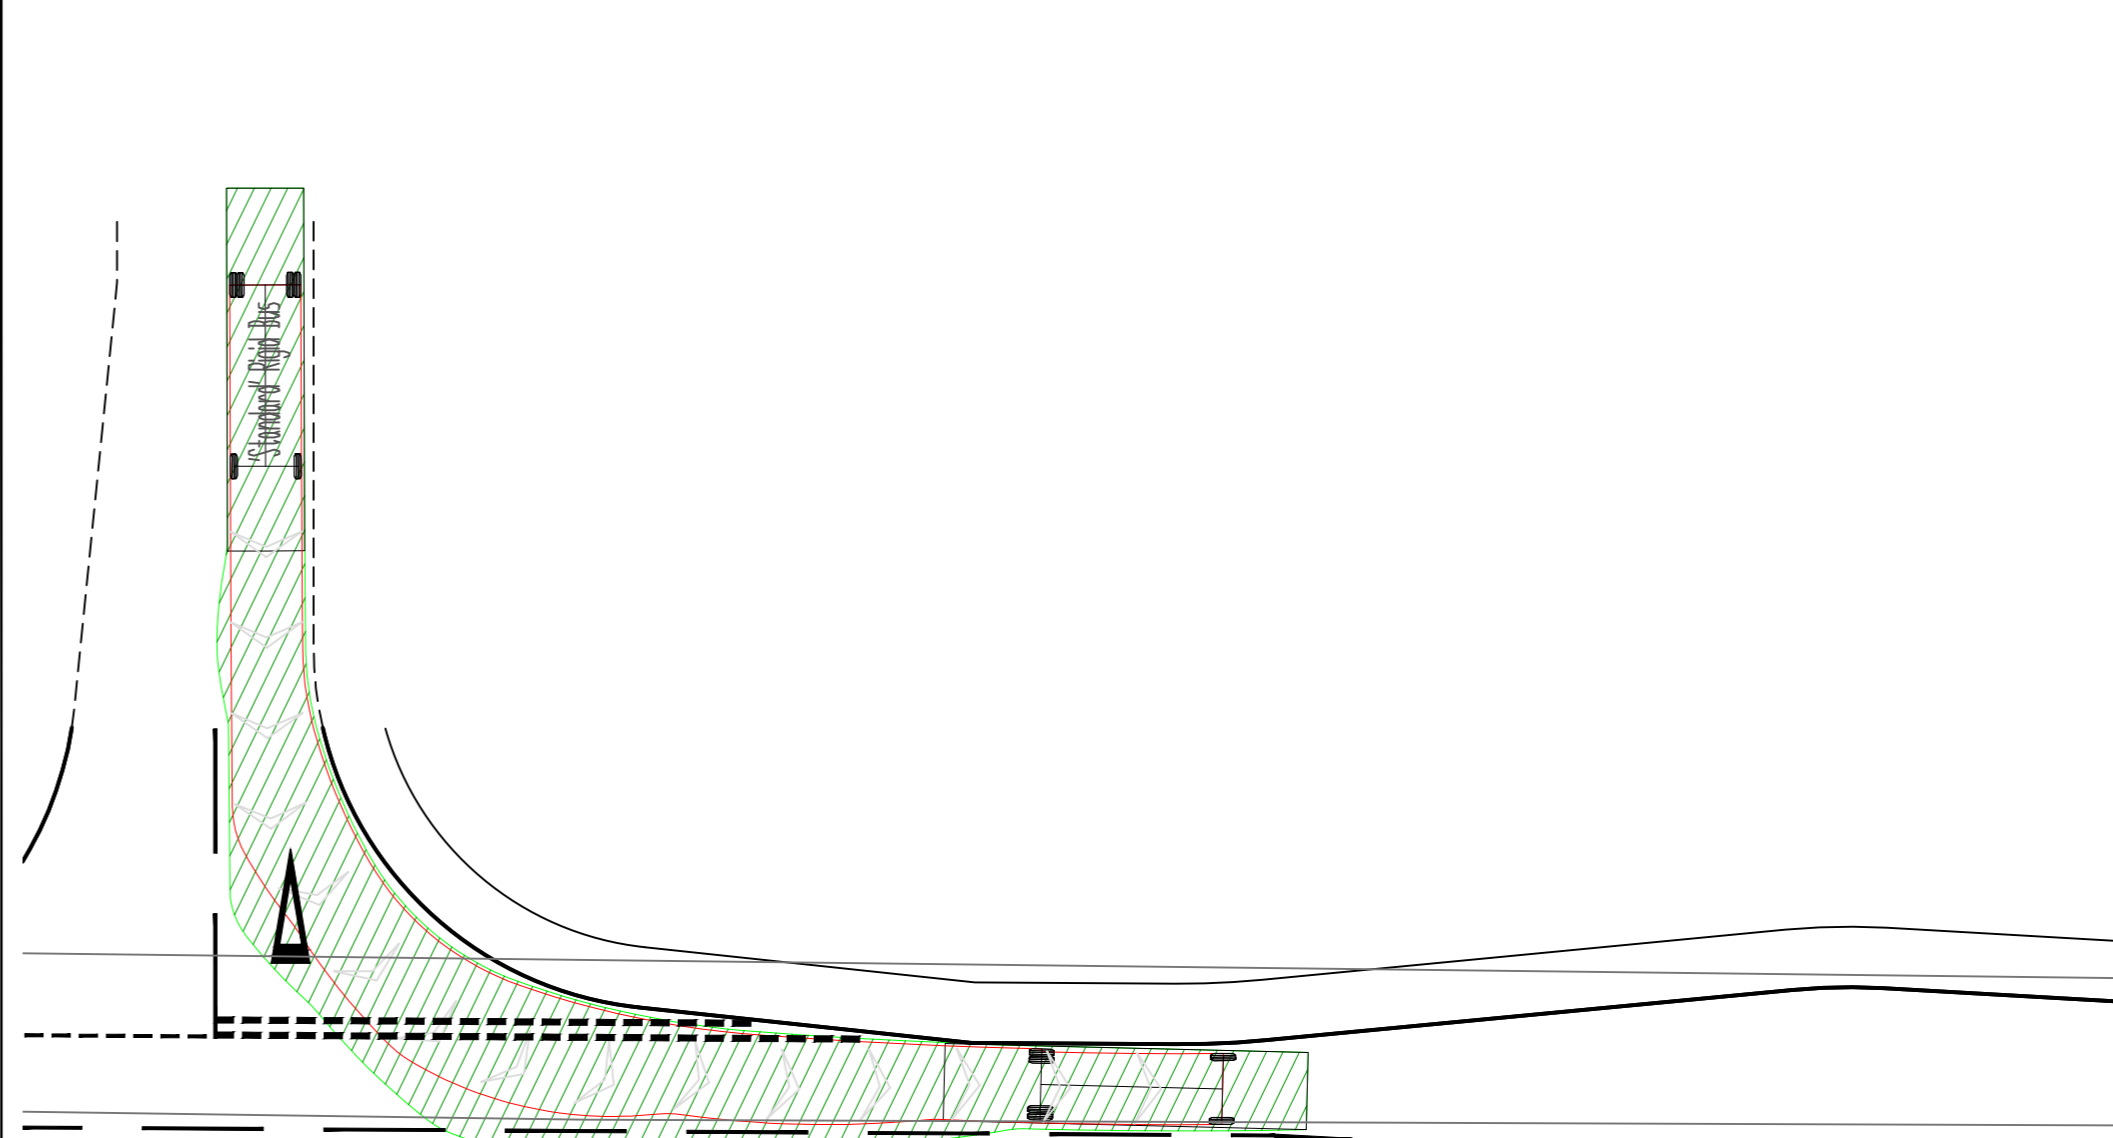

FRAME 2

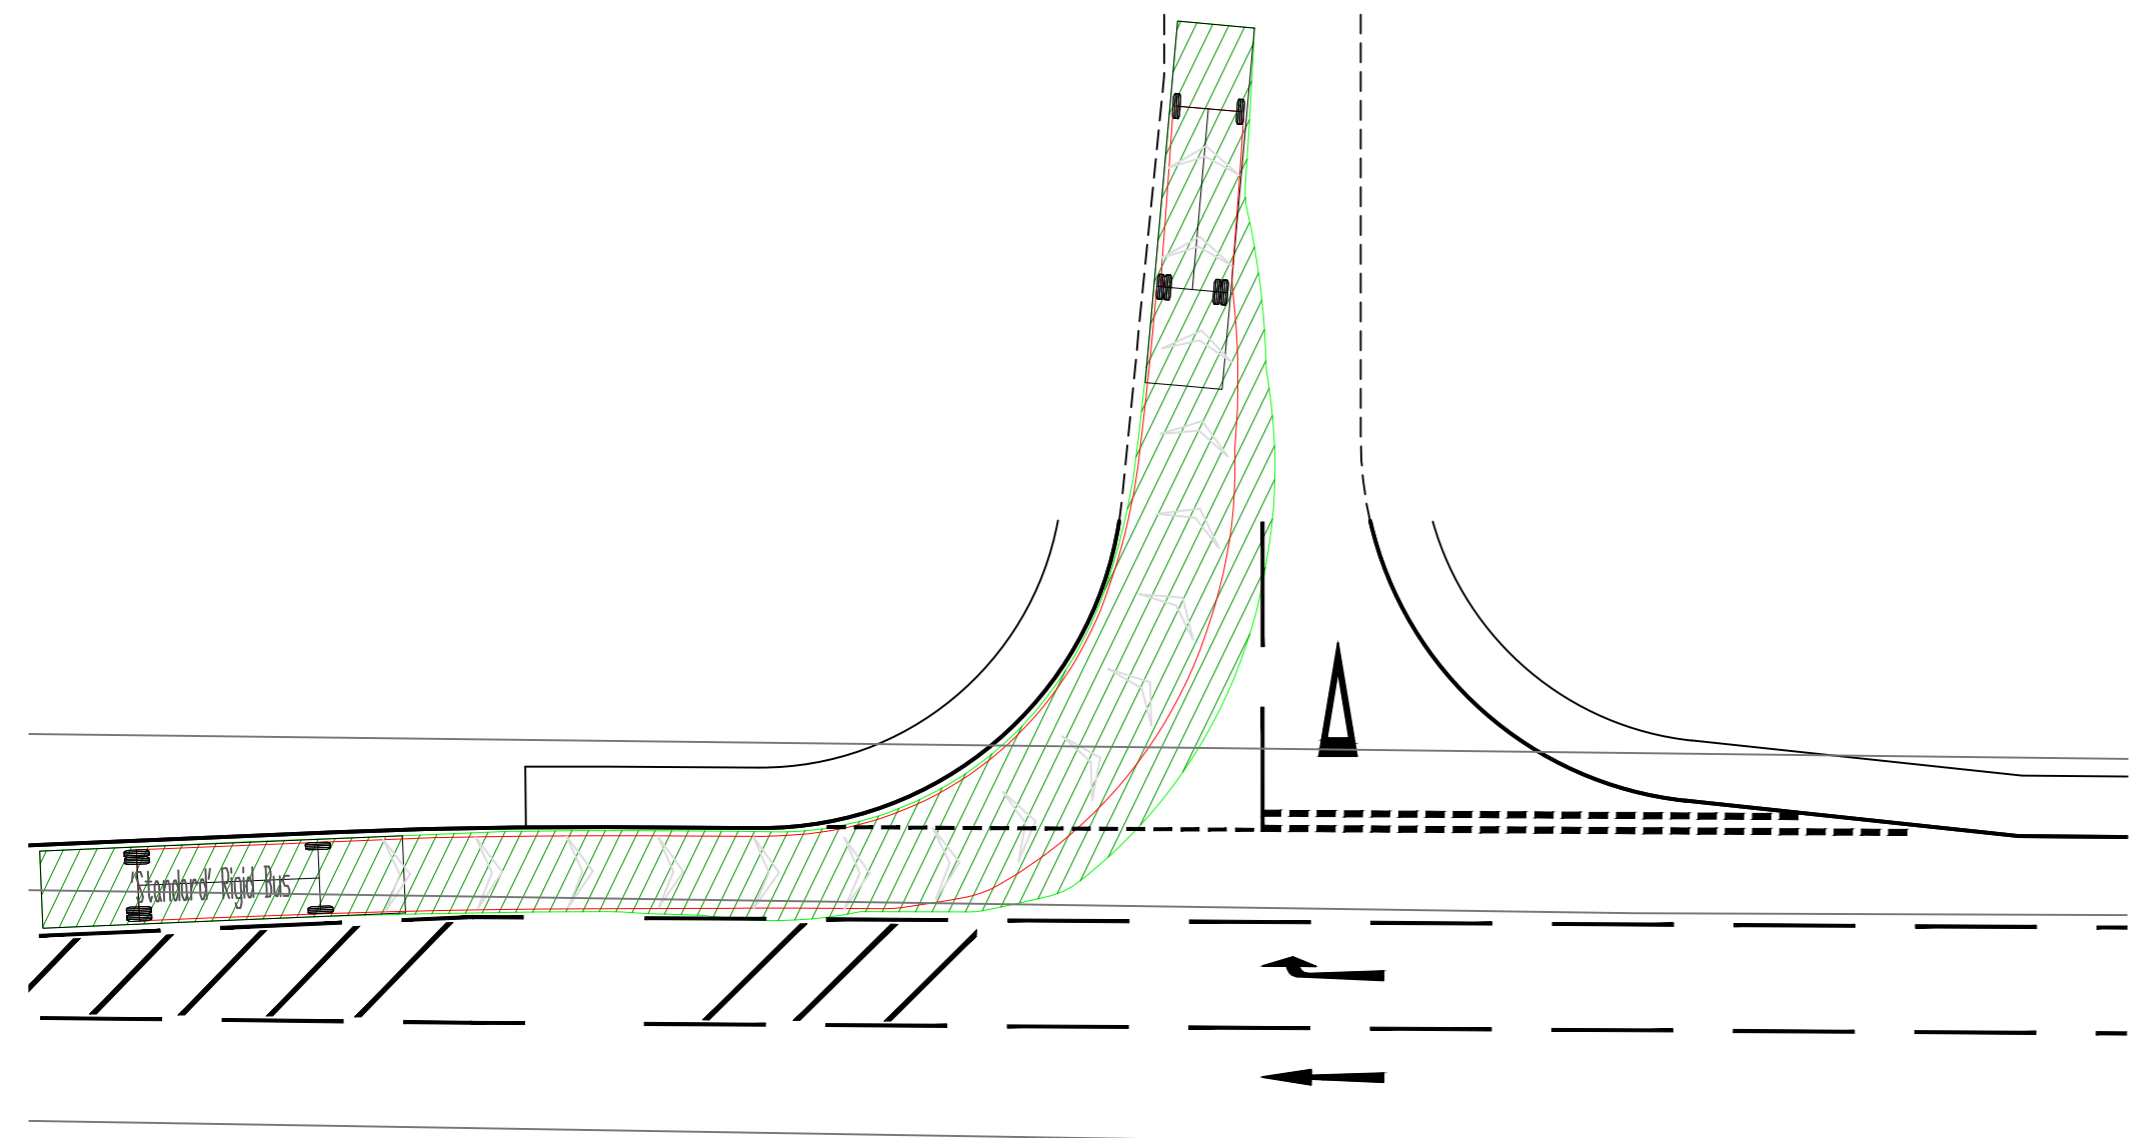


FRAME 3

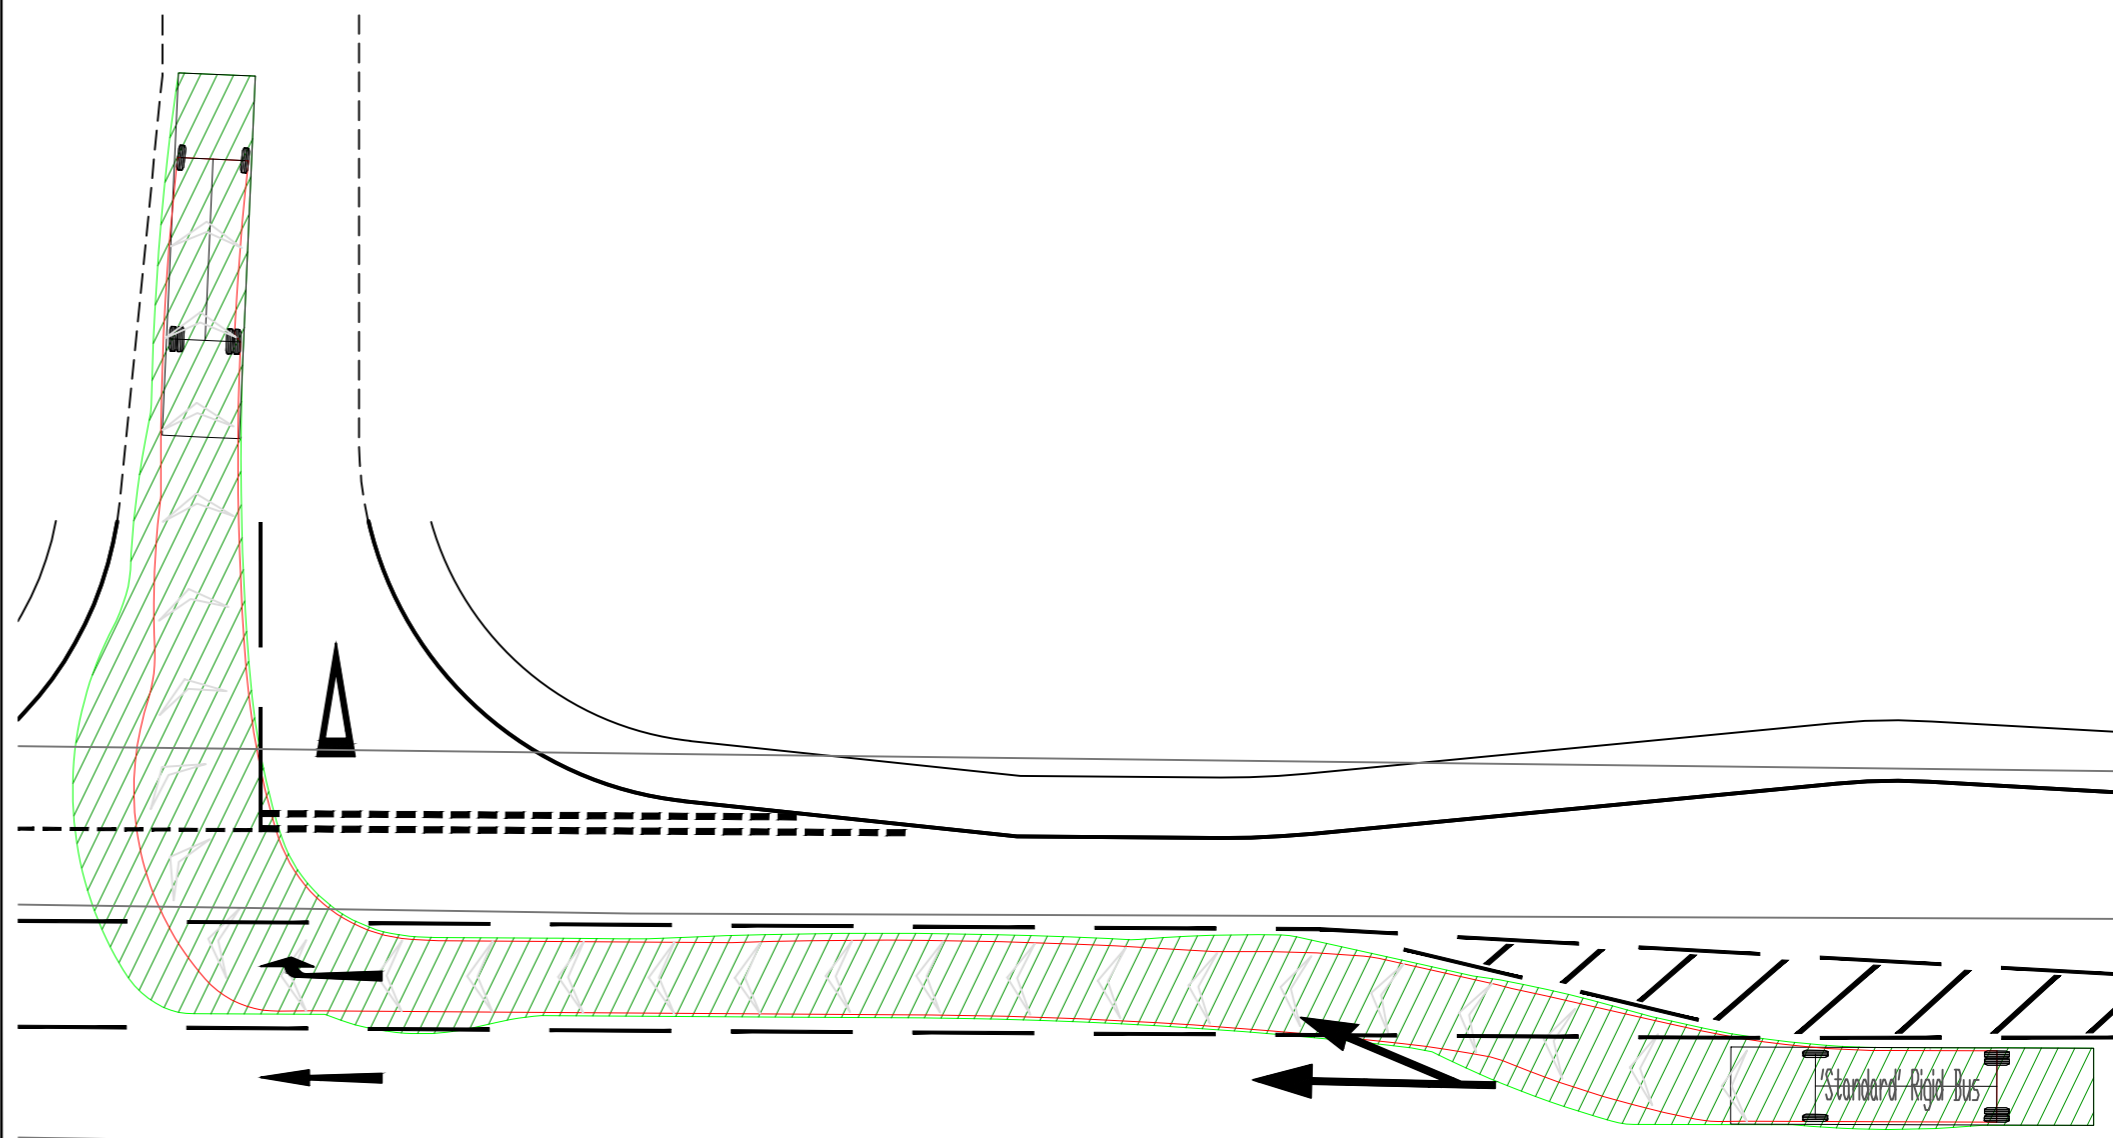

FRAME 4

NOTES

1. The site accesses and highway improvements General Arrangement is based on the planning layout drawing number 1826/10/14 by Alan Baxter.

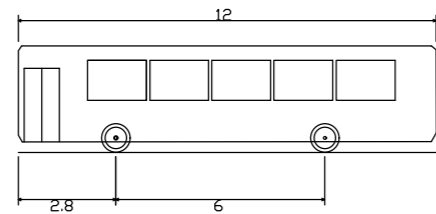

'Standard' Rigid Bus	
Overall Length	12.000m
Overall Width	2.550m
Overall Body Height	3.069m
Min Body Ground Clearance	0.309m
Track Width	2.350m
Lock to lock time	4.00s
Wall to Wall Turning Radius	10.771m



CLIENT
CALA HOMES COTSWOLDS LTD

PROJECT
HIMLEY VILLAGE, BICESTER

TITLE
MIDDLETON STONEY ROAD,
MAIN SPINE ROAD JUNCTION.
SWEEP PATH - 12m LOCAL BUS

HYDROCK PROJECT NO.
C-27141-C

SCALE @ A2
1 : 500

STATUS DESCRIPTION
INFORMATION

STATUS
S2

DRAWING NO. (PROJECT CODE-ORIGINATOR-ZONE-LEVEL-TYPE-ROLE-NUMBER)
27141-HYD-XX-XX-DR-D-0003

REVISION
P01

Rev	Date	Description	By	Ckd	App
P01	19/01/2023	First Issue.	TW	RJP	RJP