




FRAME 1

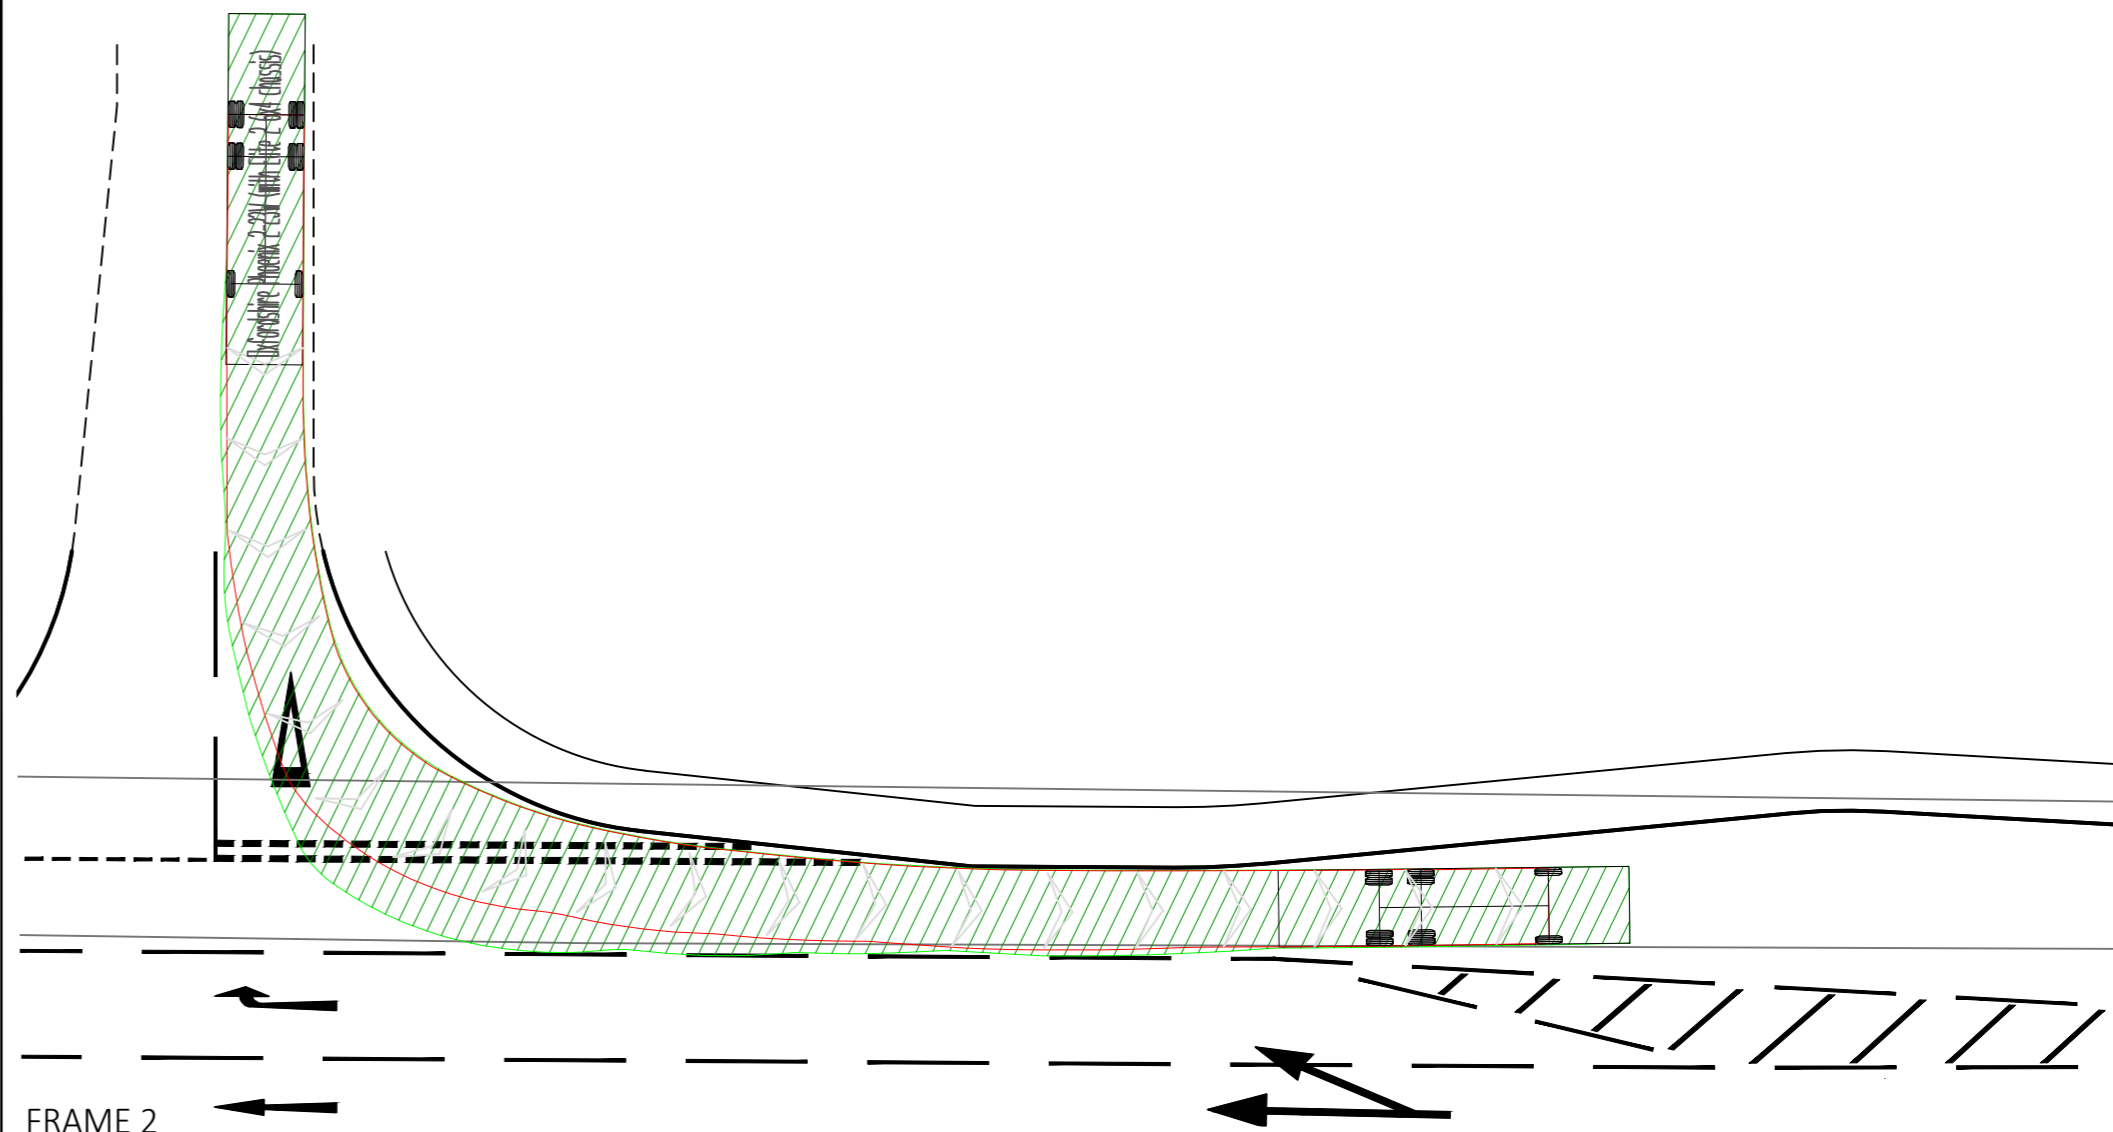

FRAME 2

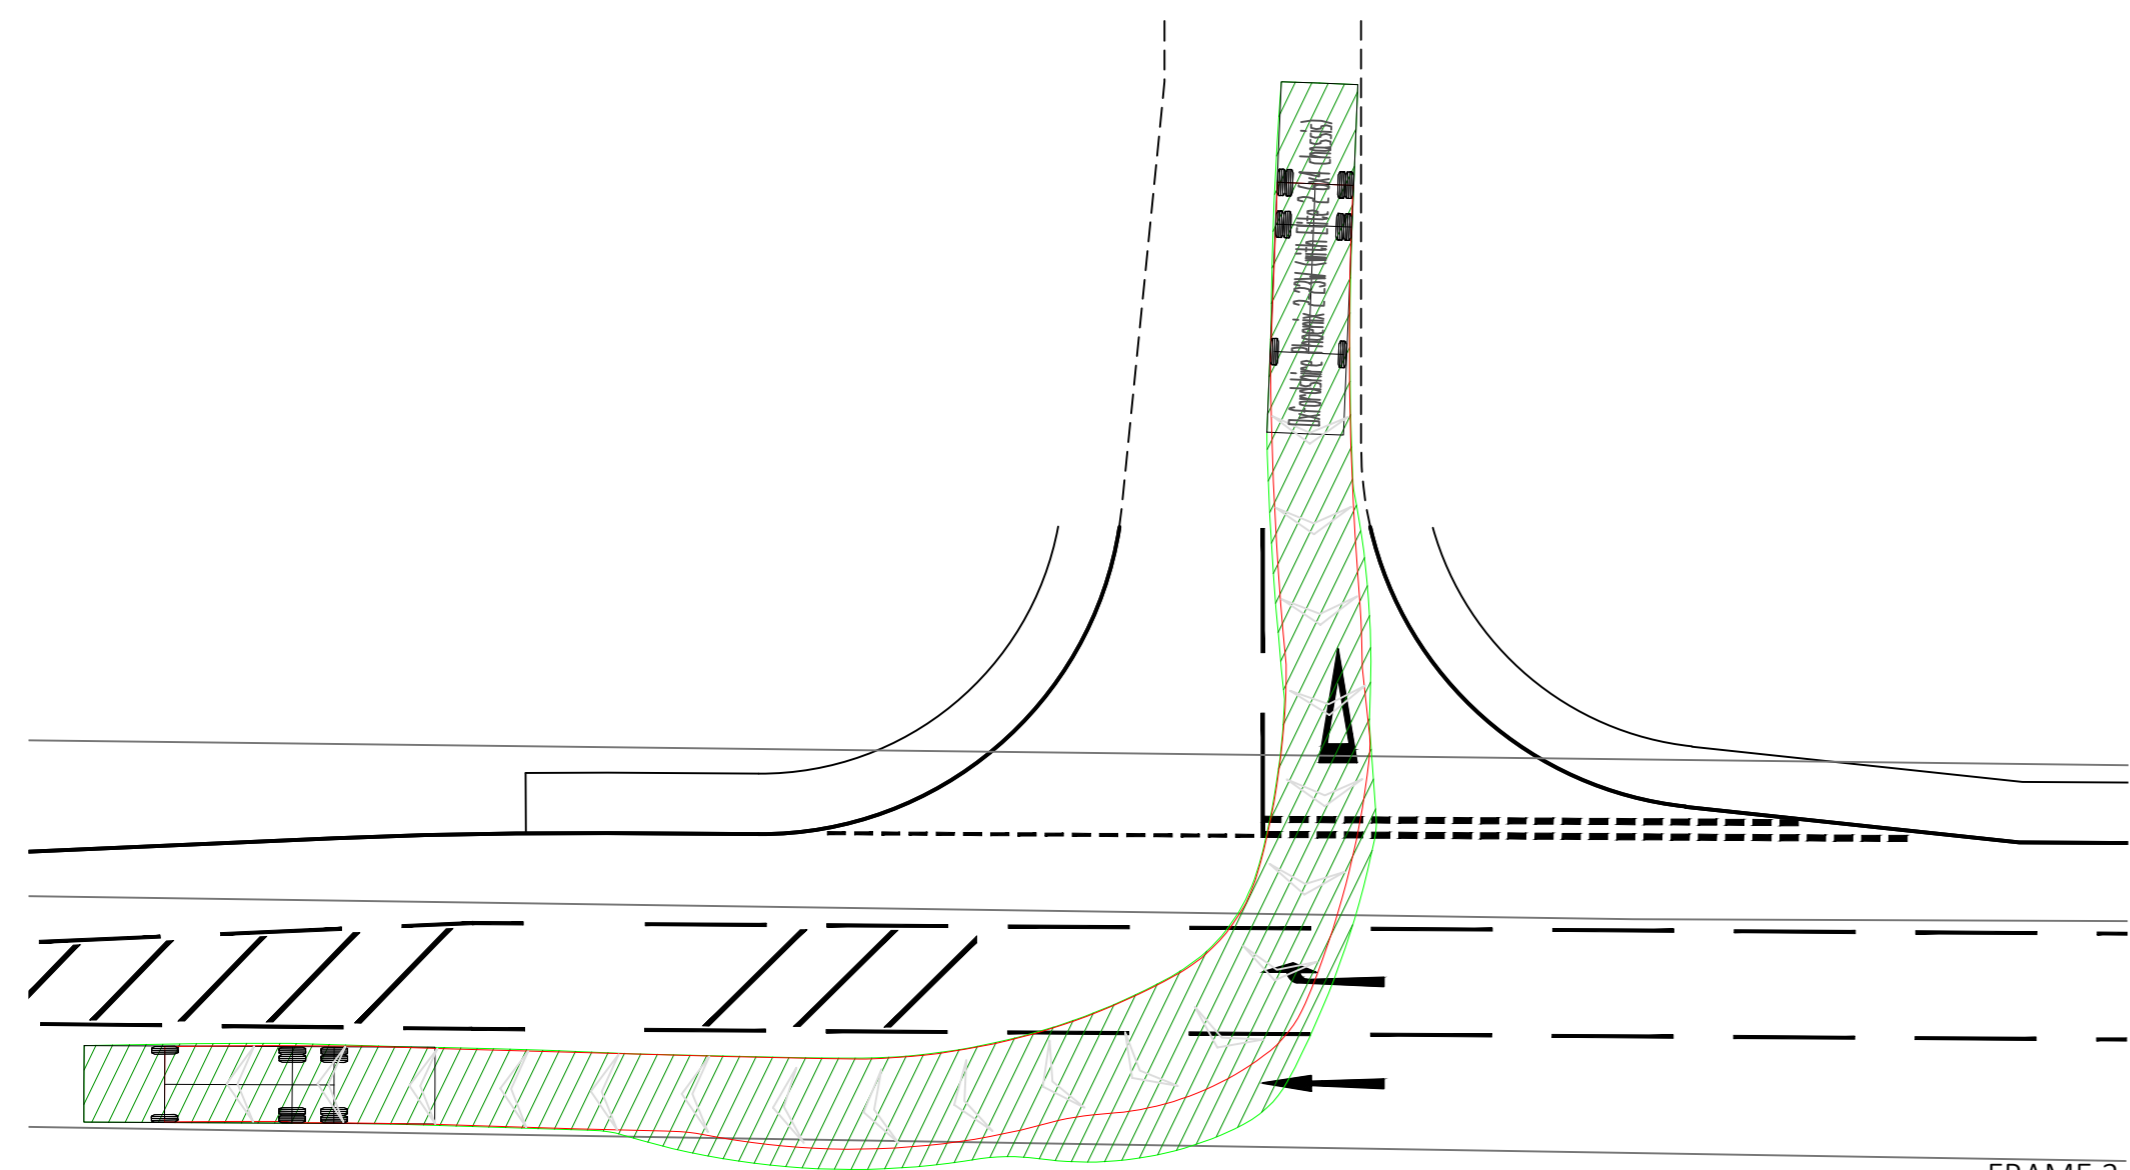


FRAME 3

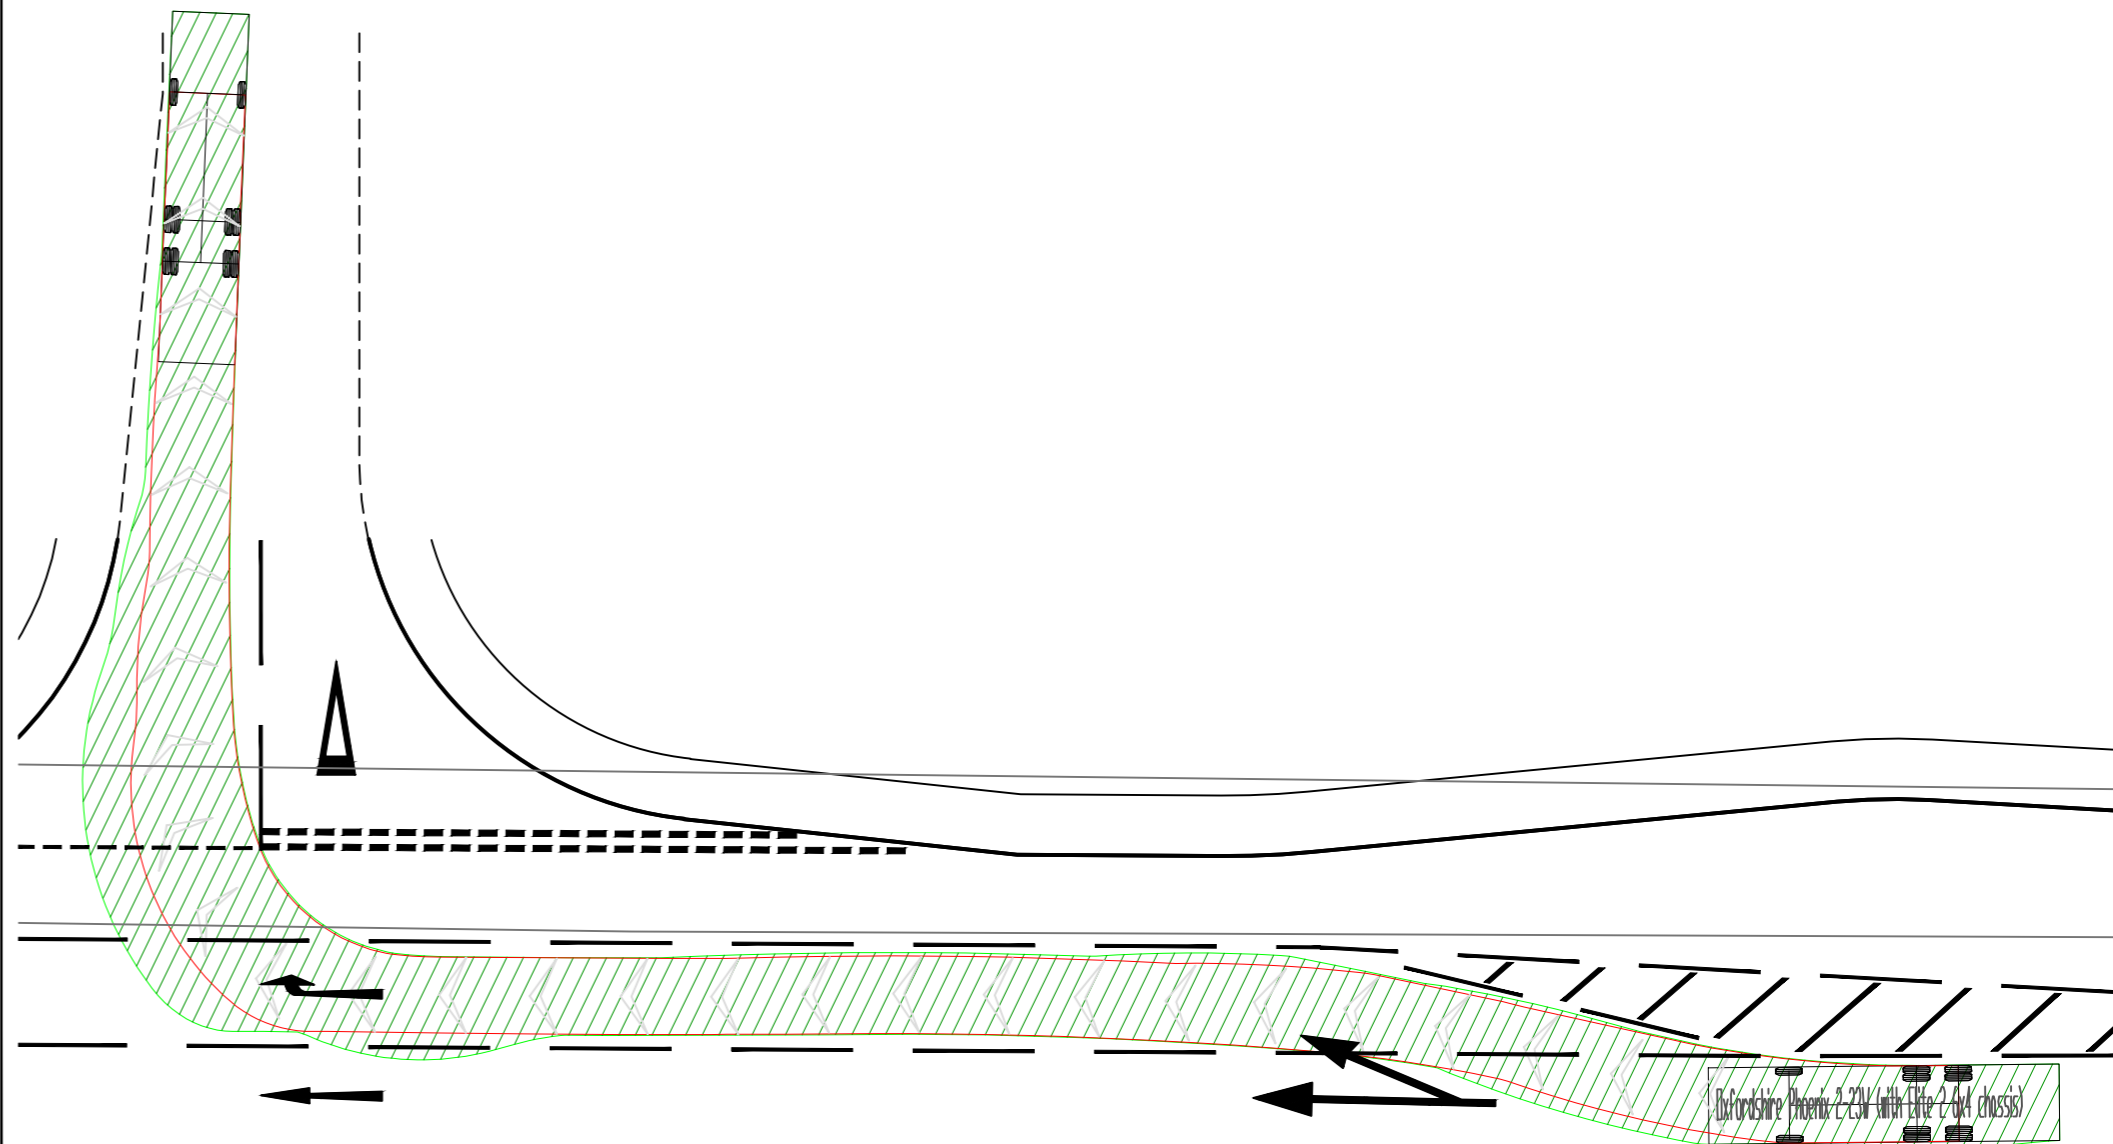

FRAME 4

NOTES

1. The site accesses and highway improvements General Arrangement is based on the planning layout drawing number 1826/10/14 by Alan Baxter.

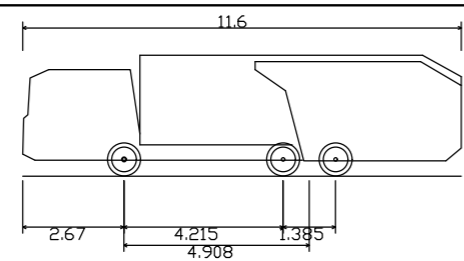

Oxfordshire Phoenix 2-23W (with Elite 2 6x4 chassis)  
 Overall Length 11.600m  
 Overall Width 2.530m  
 Overall Body Height 3.205m  
 Min Body Ground Clearance 0.410m  
 Track Width 2.500m  
 Lock to lock time 4.00s  
 Kerb to Kerb Turning Radius 9.250m

Rev	Date	Description	By	Ckd	App
P01	19/01/2023	First Issue.	TW	RJP	RJP



CLIENT  
CALA HOMES COTSWOLDS LTD

PROJECT  
HIMLEY VILLAGE, BICESTER

TITLE  
MIDDLETON STONEY ROAD,  
MAIN SPINE ROAD JUNCTION.  
SWEEP PATH - OCC REFUSE VEHICLE

HYDROCK PROJECT NO.  
C-27141-C

SCALE @ A2  
1 : 500

STATUS DESCRIPTION	STATUS
INFORMATION	S2
DRAWING NO. (PROJECT CODE-ORIGINATOR-ZONE-LEVEL-TYPE-ROLE-NUMBER)	REVISION
27141-HYD-XX-XX-DR-D-0004	P01