


NOTES


Reproduced from the Ordnance Survey map with the permission of the Controller of Her Majesty's Stationery Office, © Crown Copyright.

C A Cornish & Associates Ltd Licence no LIG0908.


Subject to Statutory Approvals.

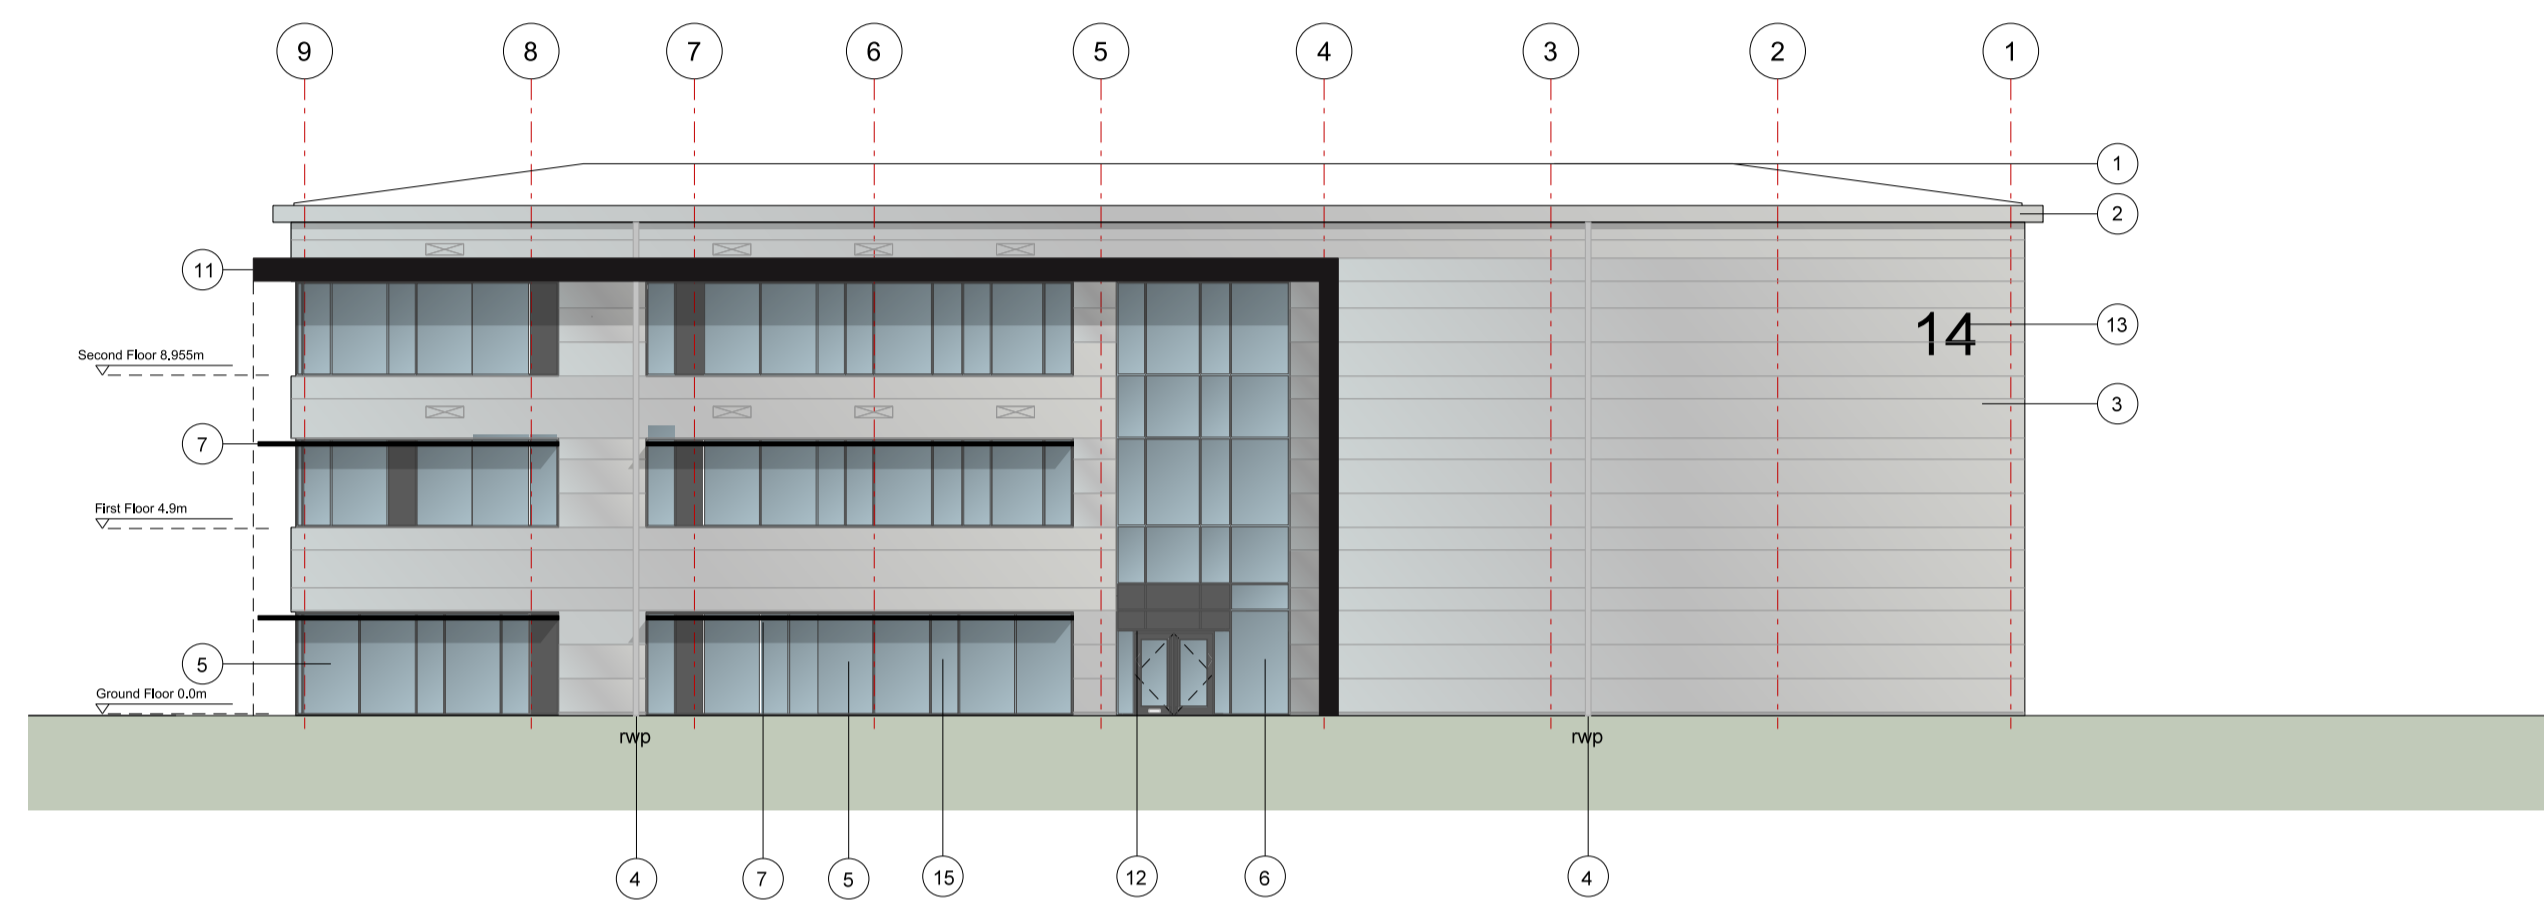


01 UNIT 14
011 north east facing - elevation

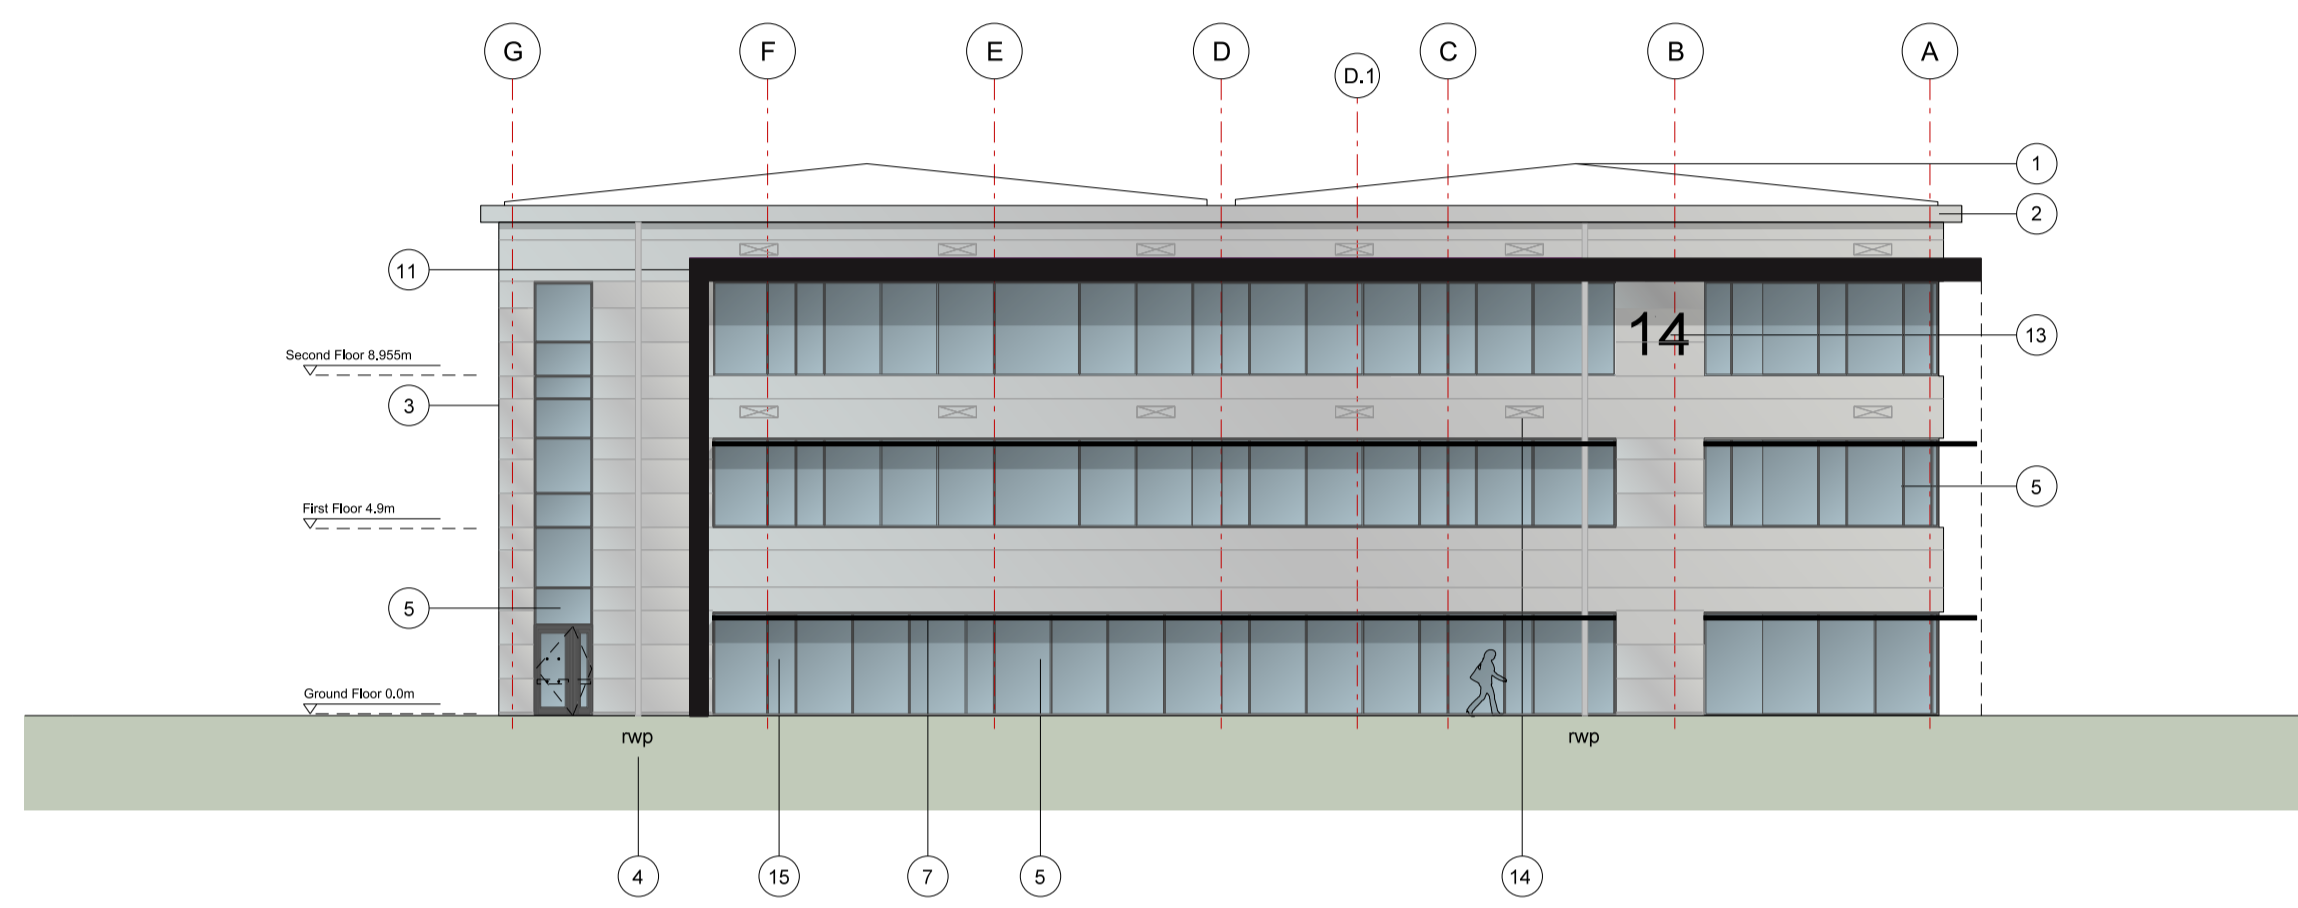

02 UNIT 14
011 south east facing - elevation

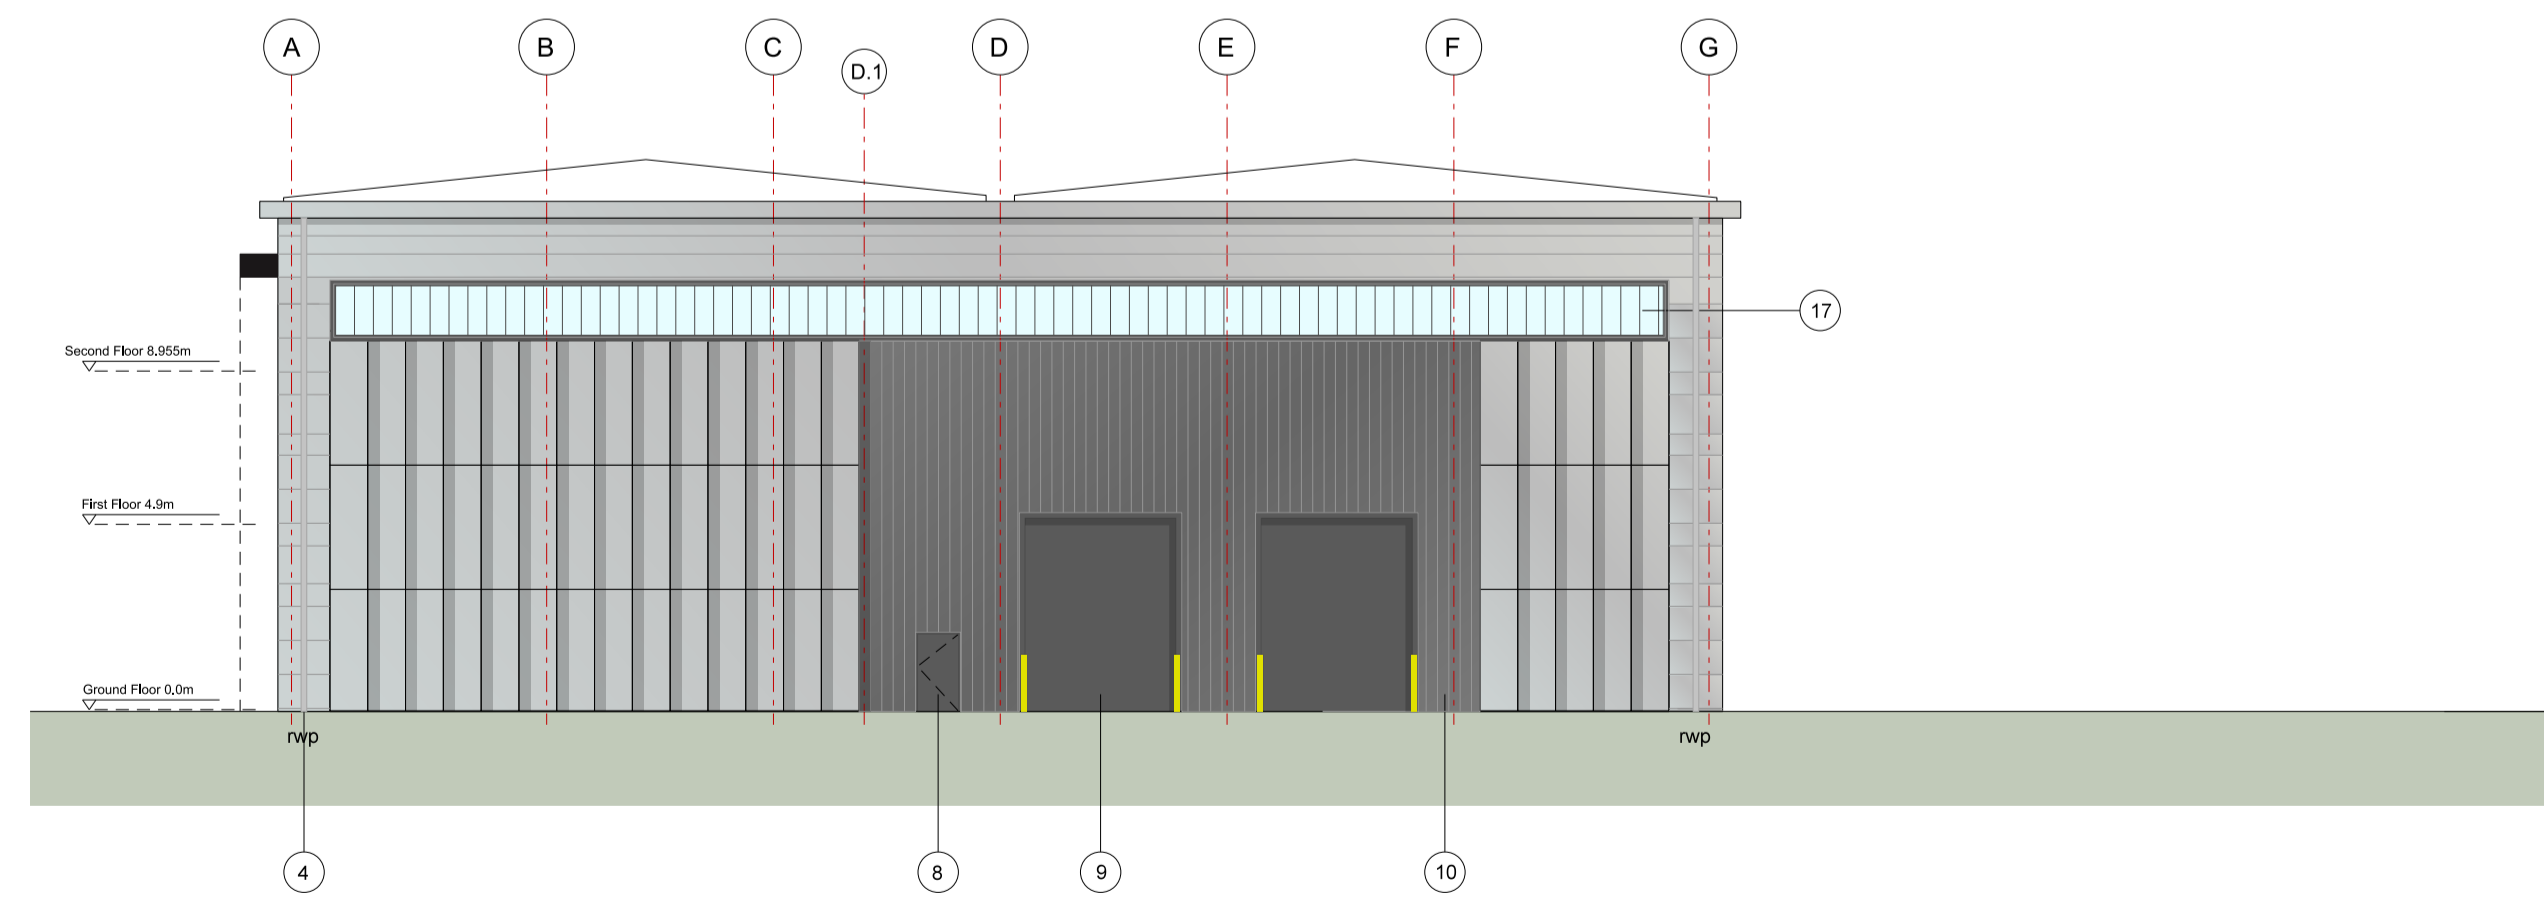

03 UNIT 14
011 north west facing - elevation

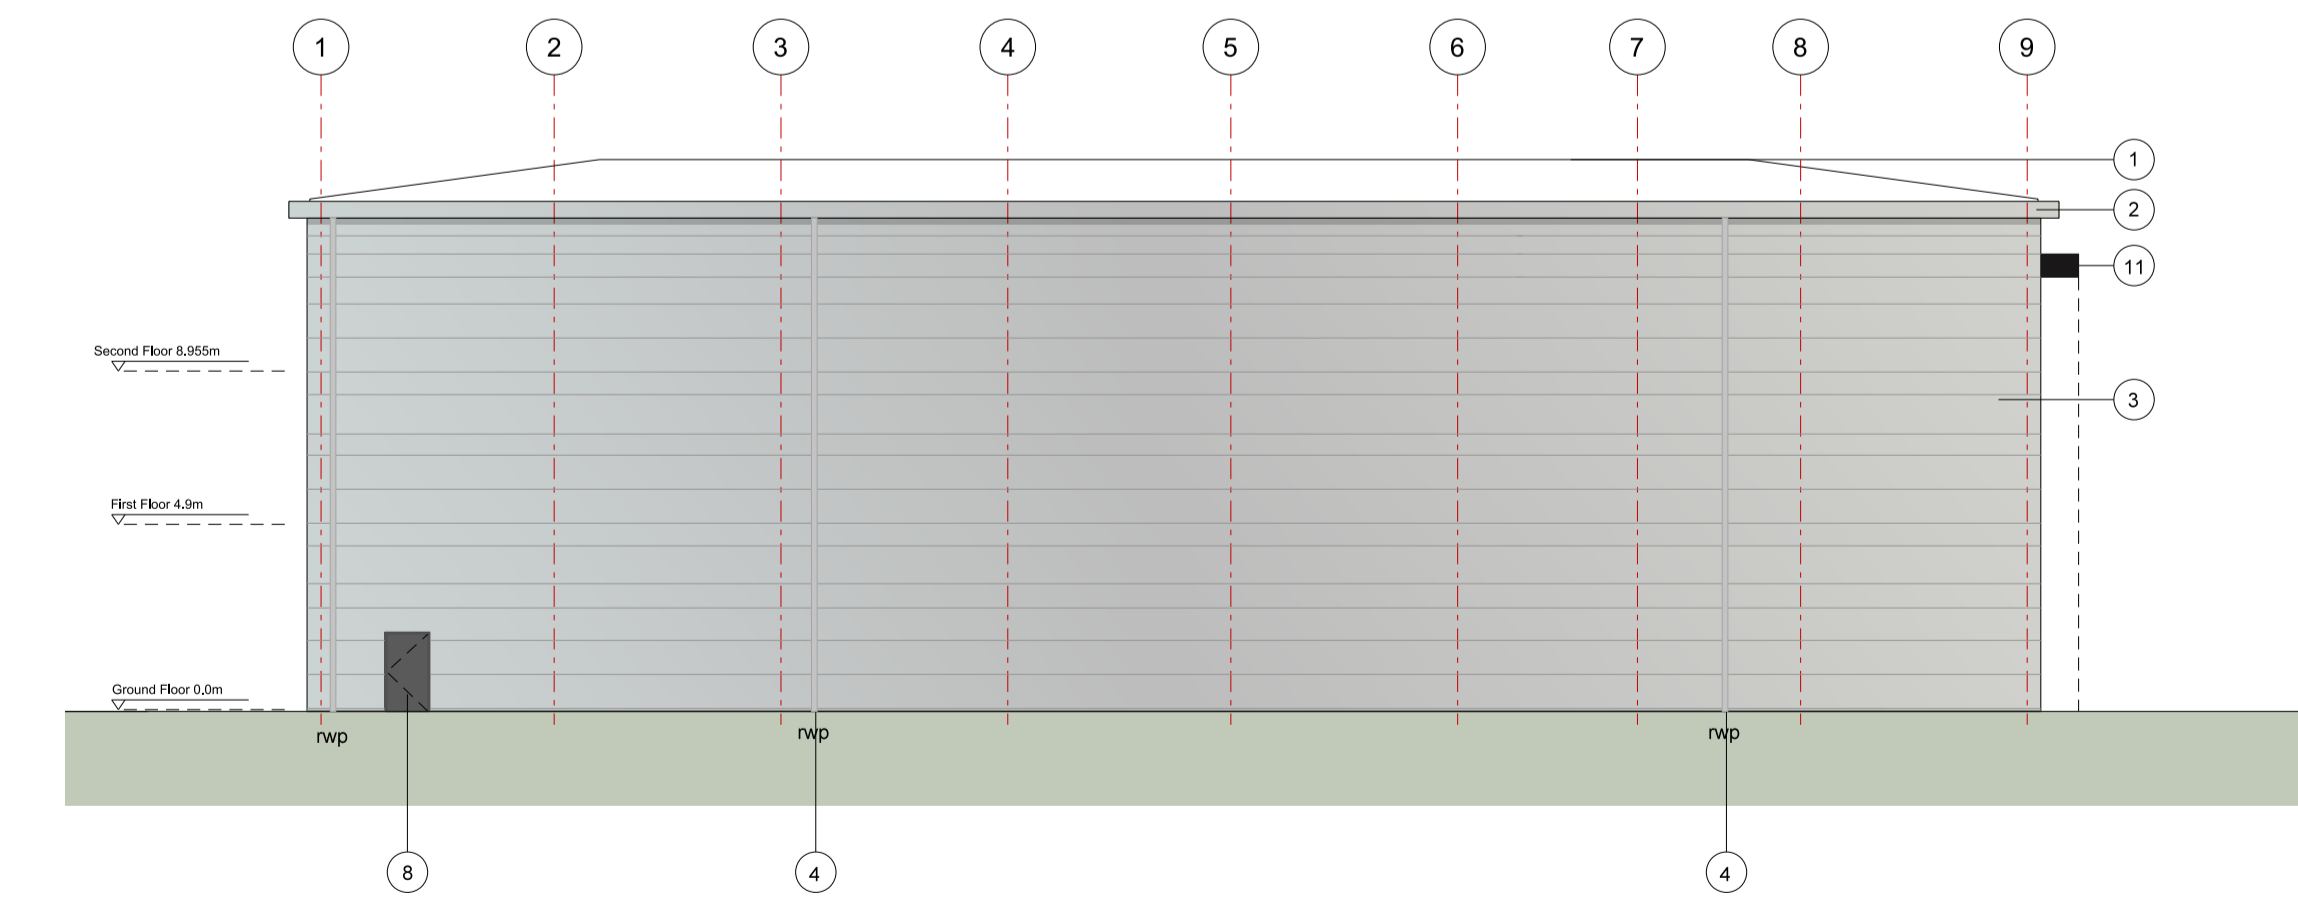

04 UNIT 14
011 south west facing - elevation

KEY

- 1 Built-up metal roof system
Colour: HPS200 Ultra Goosewing Grey
RAL 7036
 - 2 Eaves and verge flashings.
Colour: Sirius
 - 3 Horizontal Microrib composite panel system
Color: Sirius RAL 9006
 - 4 Rainwater pipes. Colour: Colour:
Colorcoat Prisma - Sirius RAL 9006
 - 5 PPC Aluminium double glazed windows.
Colour: Anthracite RAL 7016
 - 6 PPC Aluminium double glazed curtain walling
and door frames.
Colour: Anthracite RAL 7016
 - 7 Brise Soleil, colour to match window frame
 - 8 Steel fire escape doors.
Colour: Anthracite RAL 7016
 - 9 Loading doors.
Colour: Anthracite RAL 7016
 - 10 Vertical Trapezoidal built-up cladding system -
Corus Colorcoat Prisma - Zeus
 - 11 Feature canopy, colour: Black
 - 12 Freestanding glass canopy. colour: Anthracite
 - 13 Unit number
 - 14 Louvres - colour to match cladding
(to M&E consultant specification)
 - 15 Decorative coloured glass feature insulated
cassettes
 - 16 Rainscreen cladding, colour: Sirius
 - 17 Translucent cladding panel.
CA Profiles therma-light CF40
- L/L Look-a-like panels - obscured glass

| Rev | Description | Chk | Date |
|-----|-------------|-----|------|
|-----|-------------|-----|------|

27 Greville Street
London EC1N 8SU
tel +44(0)20 7400 2120
enquiries@cornisharchitects.com
www.cornisharchitects.com

RIBA Chartered Practice

cornisharchitects

Project Title. **CATALYST PHASE 4**

Drawing Title. **UNIT 14 ELEVATIONS**

Drawing Status. **TOWN PLANNING**

Scale. 0 2 metres 16

Drawn By: J B Scale: 1:200 @ A1 Date: 11/04/2024 Chk'd By: S M

ALBION LAND

Drawing No. **23022 - TP - 011** Rev. -