

Z:\Ningsmere 2226\038 CAD\2226\_DB\_034\_LAP\_190718.dwg



1 - PLAYDALE ROLL 'N' ROPE  
(PRODUCT CODE RRP)



2 - PLAYDALE STRIDING STILTS  
(PRODUCT CODE STR/4)



3 - PLAYDALE LOG BEAM  
(PRODUCT CODE LBM)



4 - PLAYDALE LOG WALK  
(PRODUCT CODE AT)

KEY

BOUNDARY:  
APPLICATION SITE




5 - SIGN



6 - IROKA TRADITIONAL ARCHED BENCH WITH FLAT ARMS



7 - IROKA WOOLBROOK LITTER BIN

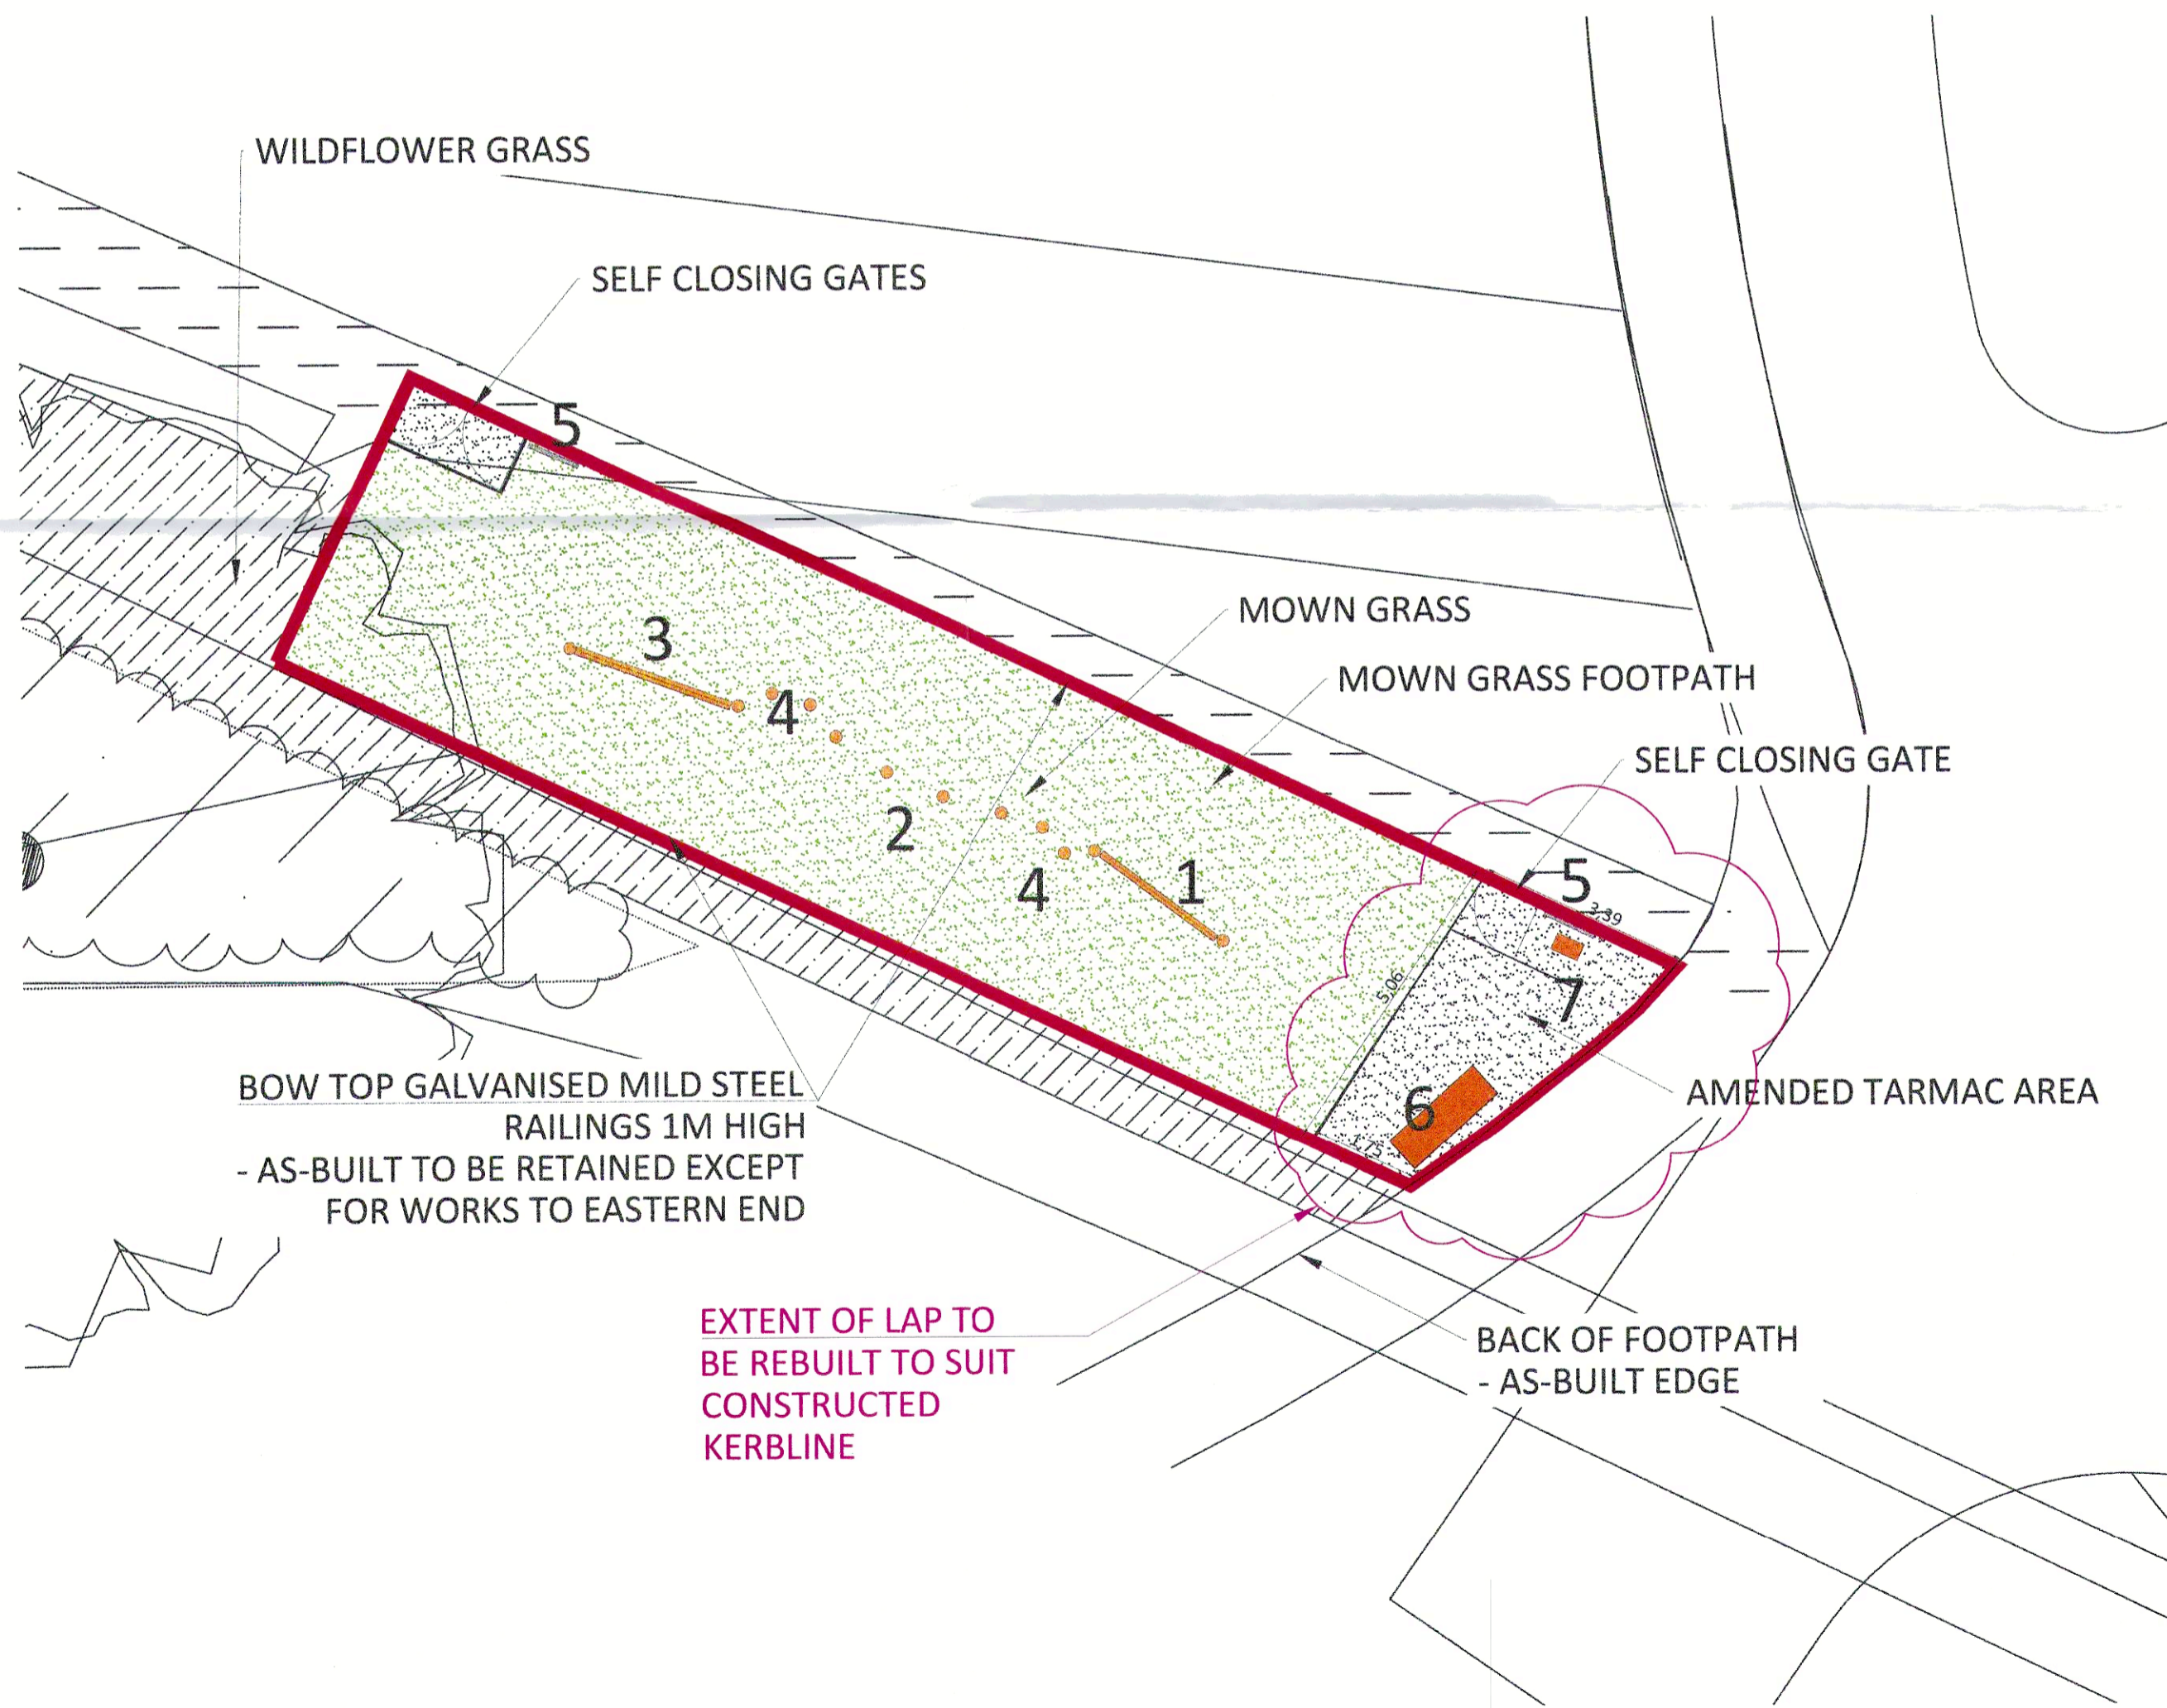

Notes  
Drawing based on layout and plans taken from David Fountain drawing DFD/BIC/L34 SL3-SL4 Play Space.

Benches and Litter Bins to be supplied by:  
Orchard Street Furniture  
tel: 01491 642123  
email: sales@orchardstreet.co.uk  
www.orchardstreet.co.uk

Play equipment to be muted colours from the Playdale range

Rev	Date	Description

Drawing Status

**PLANNING**

**DAVID JARVIS ASSOCIATES**

DAVID JARVIS ASSOCIATES LIMITED  
1 Terrywall Street, Swindon, Wiltshire, SN1 5QT  
t: 01299 212174 a: mail@dvjarvis.biz  
www.davidjarvis.biz

Client  
**COUNTRYSIDE PROPERTIES (UK) LTD.**

Project  
**KINGSMERE, BICESTER**

Drawing Title  
**SL4 LAP (WITH DIMENSIONS)**

Scale <b>1:100</b>	Sheet Size <b>A2</b>	Date <b>APRIL 2018</b>
-----------------------	-------------------------	---------------------------

Drawing No. <b>2226/038</b>	Revision <b>-</b>
--------------------------------	----------------------

©David Jarvis Associates 2020

