




3



6

Iroka traditional arched bench with flat arms

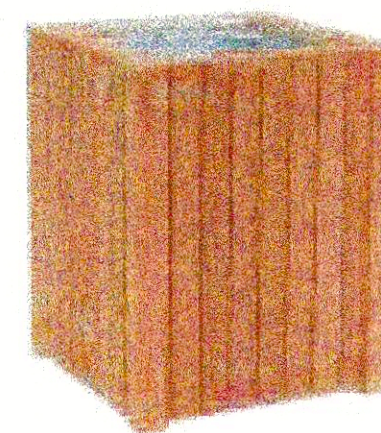

7

Iroka Woolbrook Litter bin

Benches and Litter Bins
Orchard Street Furniture
tel:- 01491 642123
email:- sales@orchardstreet.co.uk
www.orchardstreet.co.uk



4

wildflower grass




2



5
SIGN



1

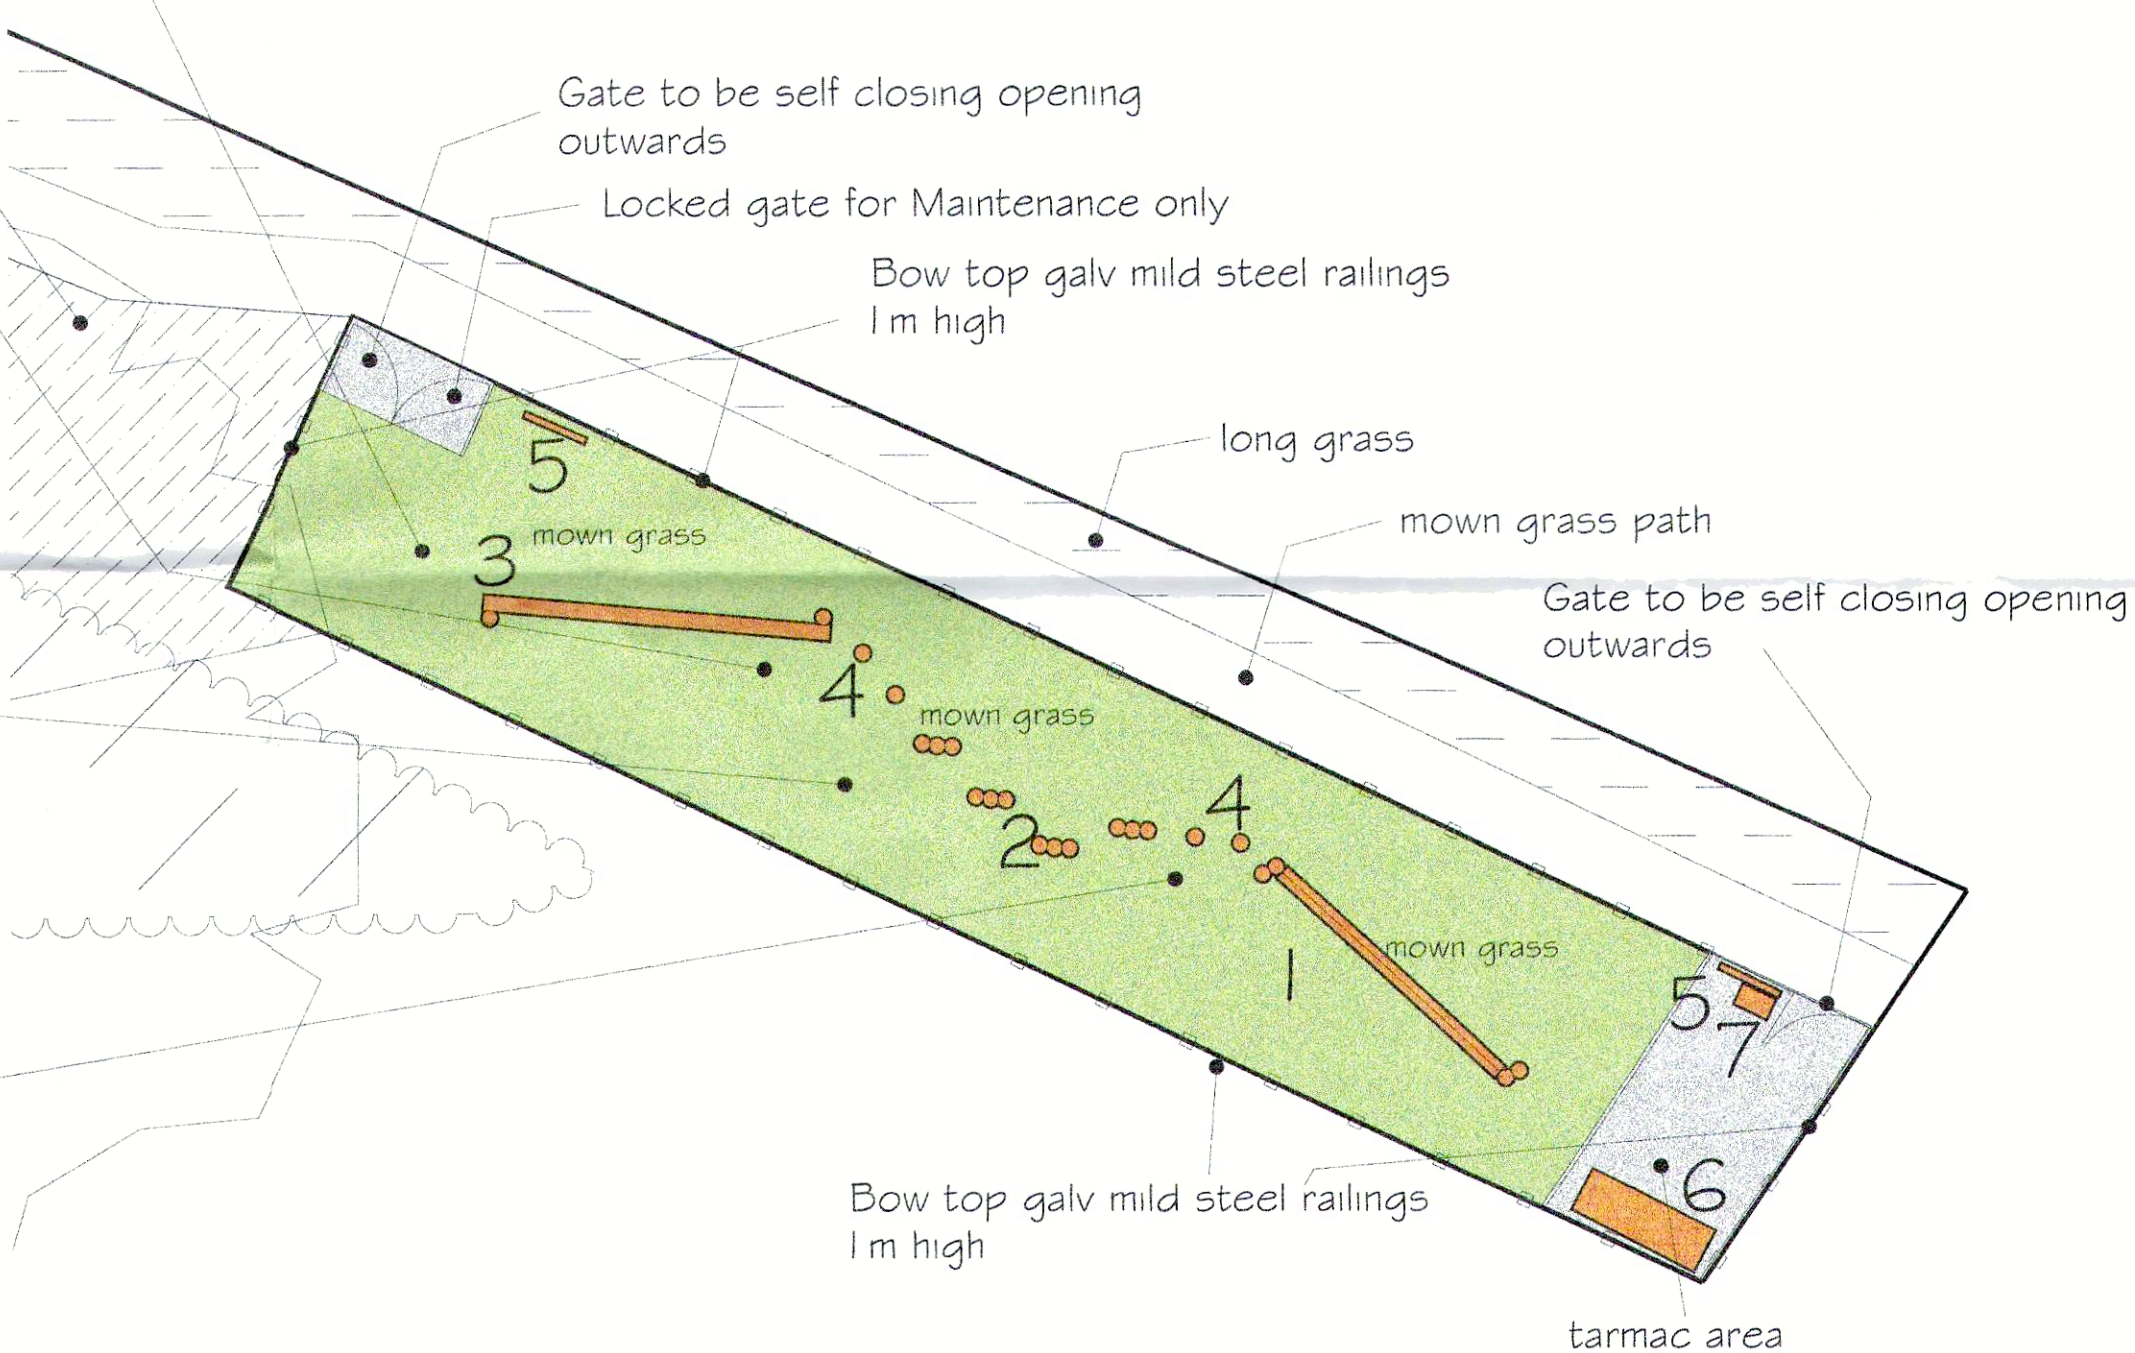

- 1 - Playdale - Roll 'n' Rope (Product Code RRP)
- 2 - Striding Stilts (Product Code STR/4)
- 3 - Log Beam (Product Code LBM)
- 4 - Log Walk (Product Code AT)

Note: All equipment to be muted colours from Playdale range

REVISION C MINOR REVISIONS 18/3/2012
REVISION B MINOR REVISIONS 20/3/2012
REVISION A GATES OPENED OUTWARDS 6/2/2012

DAVID FOUNTAIN DESIGNS LIMITED
International Architectural and Landscape Consultants

The Design Studio
Ivy Lodge
71 Belmont Avenue
Wickford
Essex SS12 0HG

tel:- 01268 461344
fax:- 01268 461344
email:- david.fountain@blueyonder.co.uk
mobile:- 07730 064853
www.davidfdesigns.com
www.4scapes.com
www.gardenforkids.com

Countryside Properties
Countryside Properties PLC
Countrywide House
The Grove
Essex, CB11 3AT
Tel: 01277 200000 Fax: 01277 600000
www.countrysideproperties.com
Group Chief Architect: Mark McLennan P. Arch (2000) MBA

site: BICESTER
SOUTH OXFORDSHIRE

site: SL3-SL4 PLAY SPACE

drawn by: DAVID FOUNTAIN
checked by:
scale: 1:100
date: 6/9/2011
drawing no: DFD/BIC/L34
Revision: C