


Apple 30

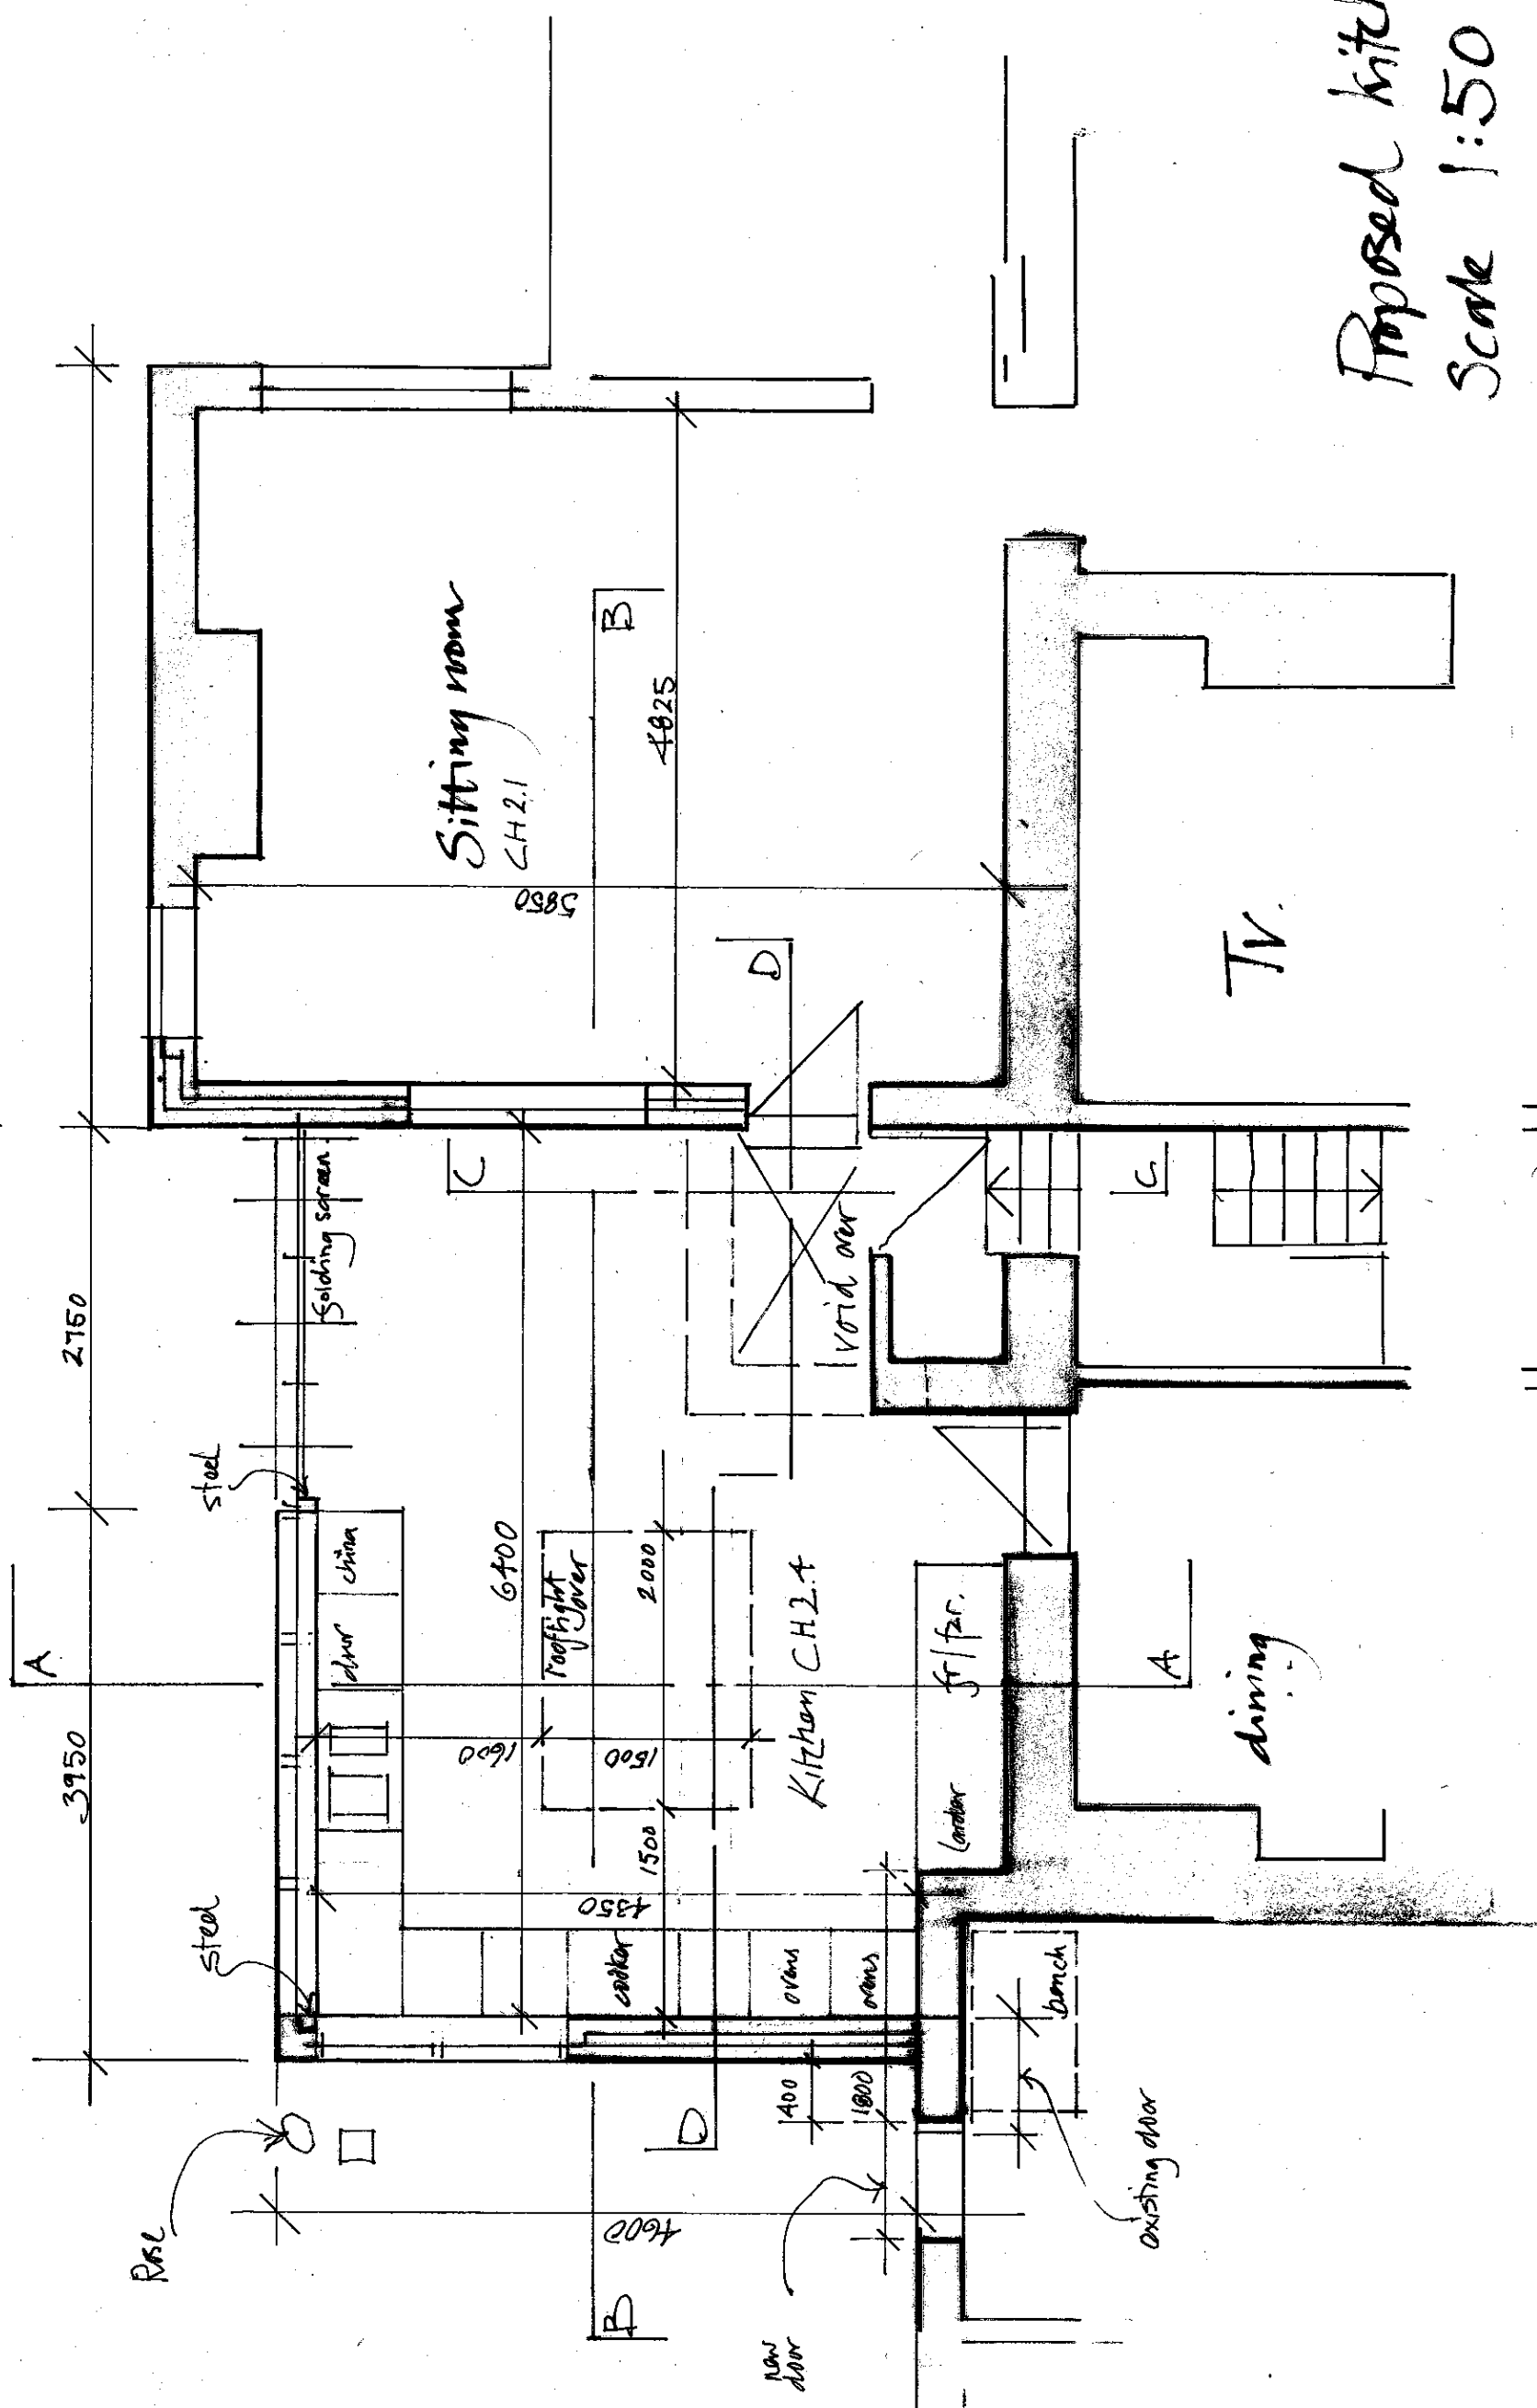

Proposed kitchen plan  
Scale 1:50

Duckets House OX25 4SQ

175/21