
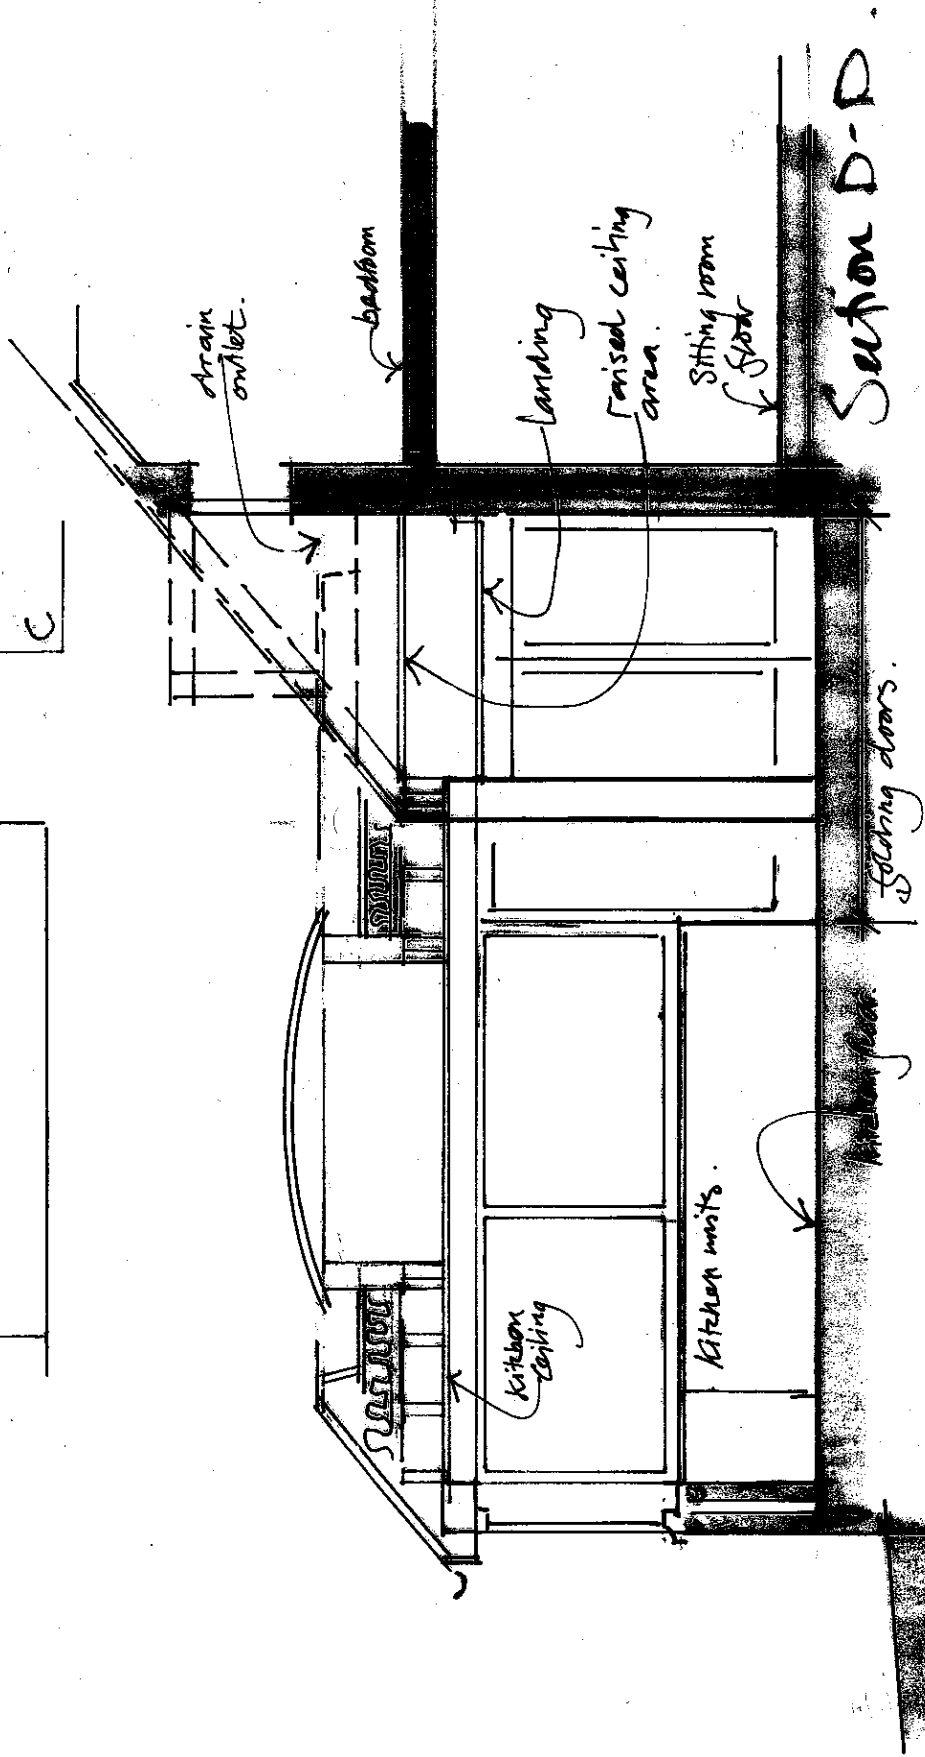


Ceiling plan.

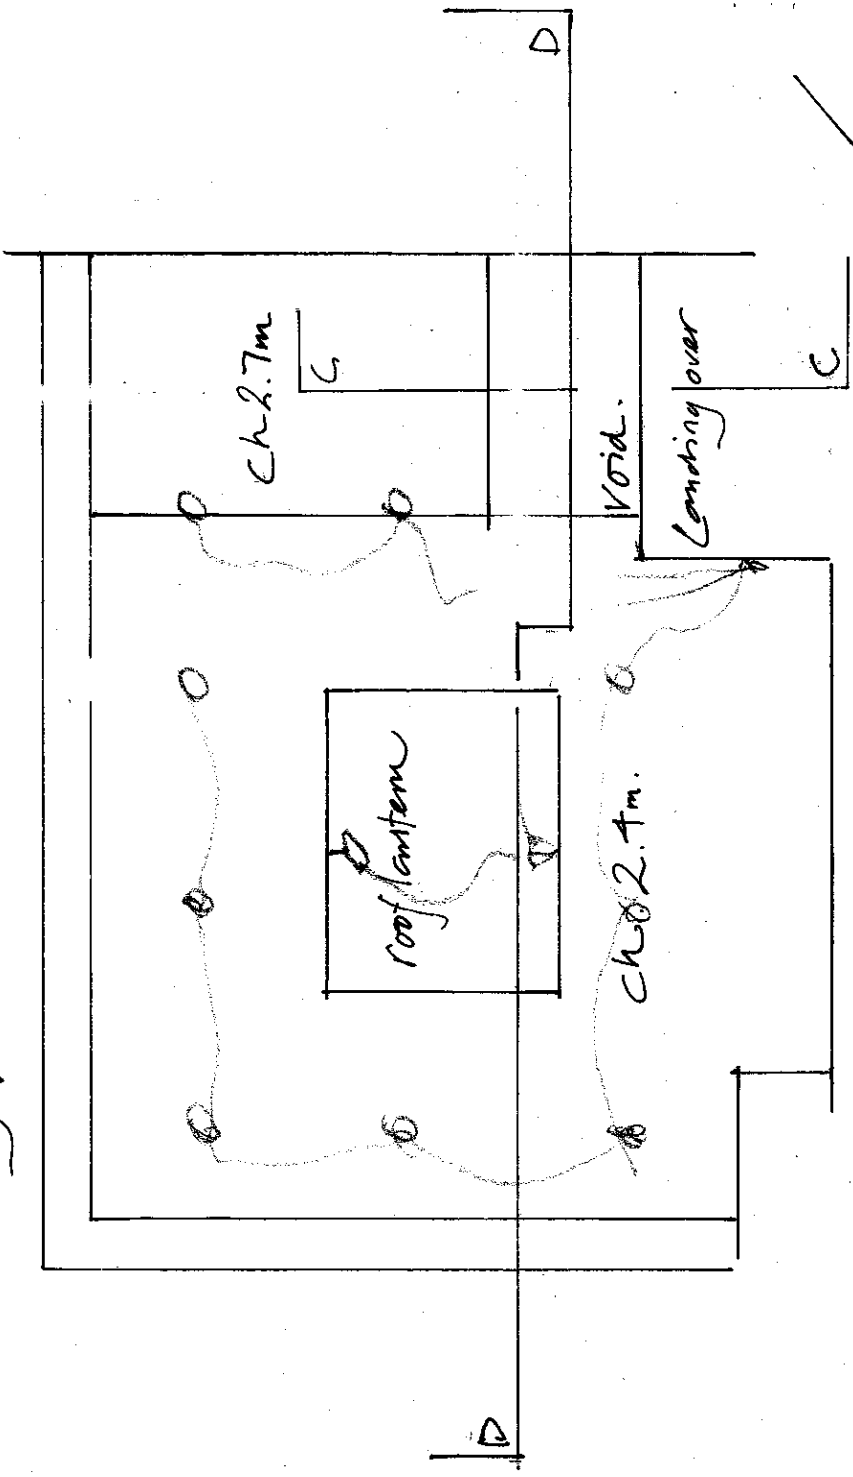

Duckets House OX25 4SQ.

175/27