


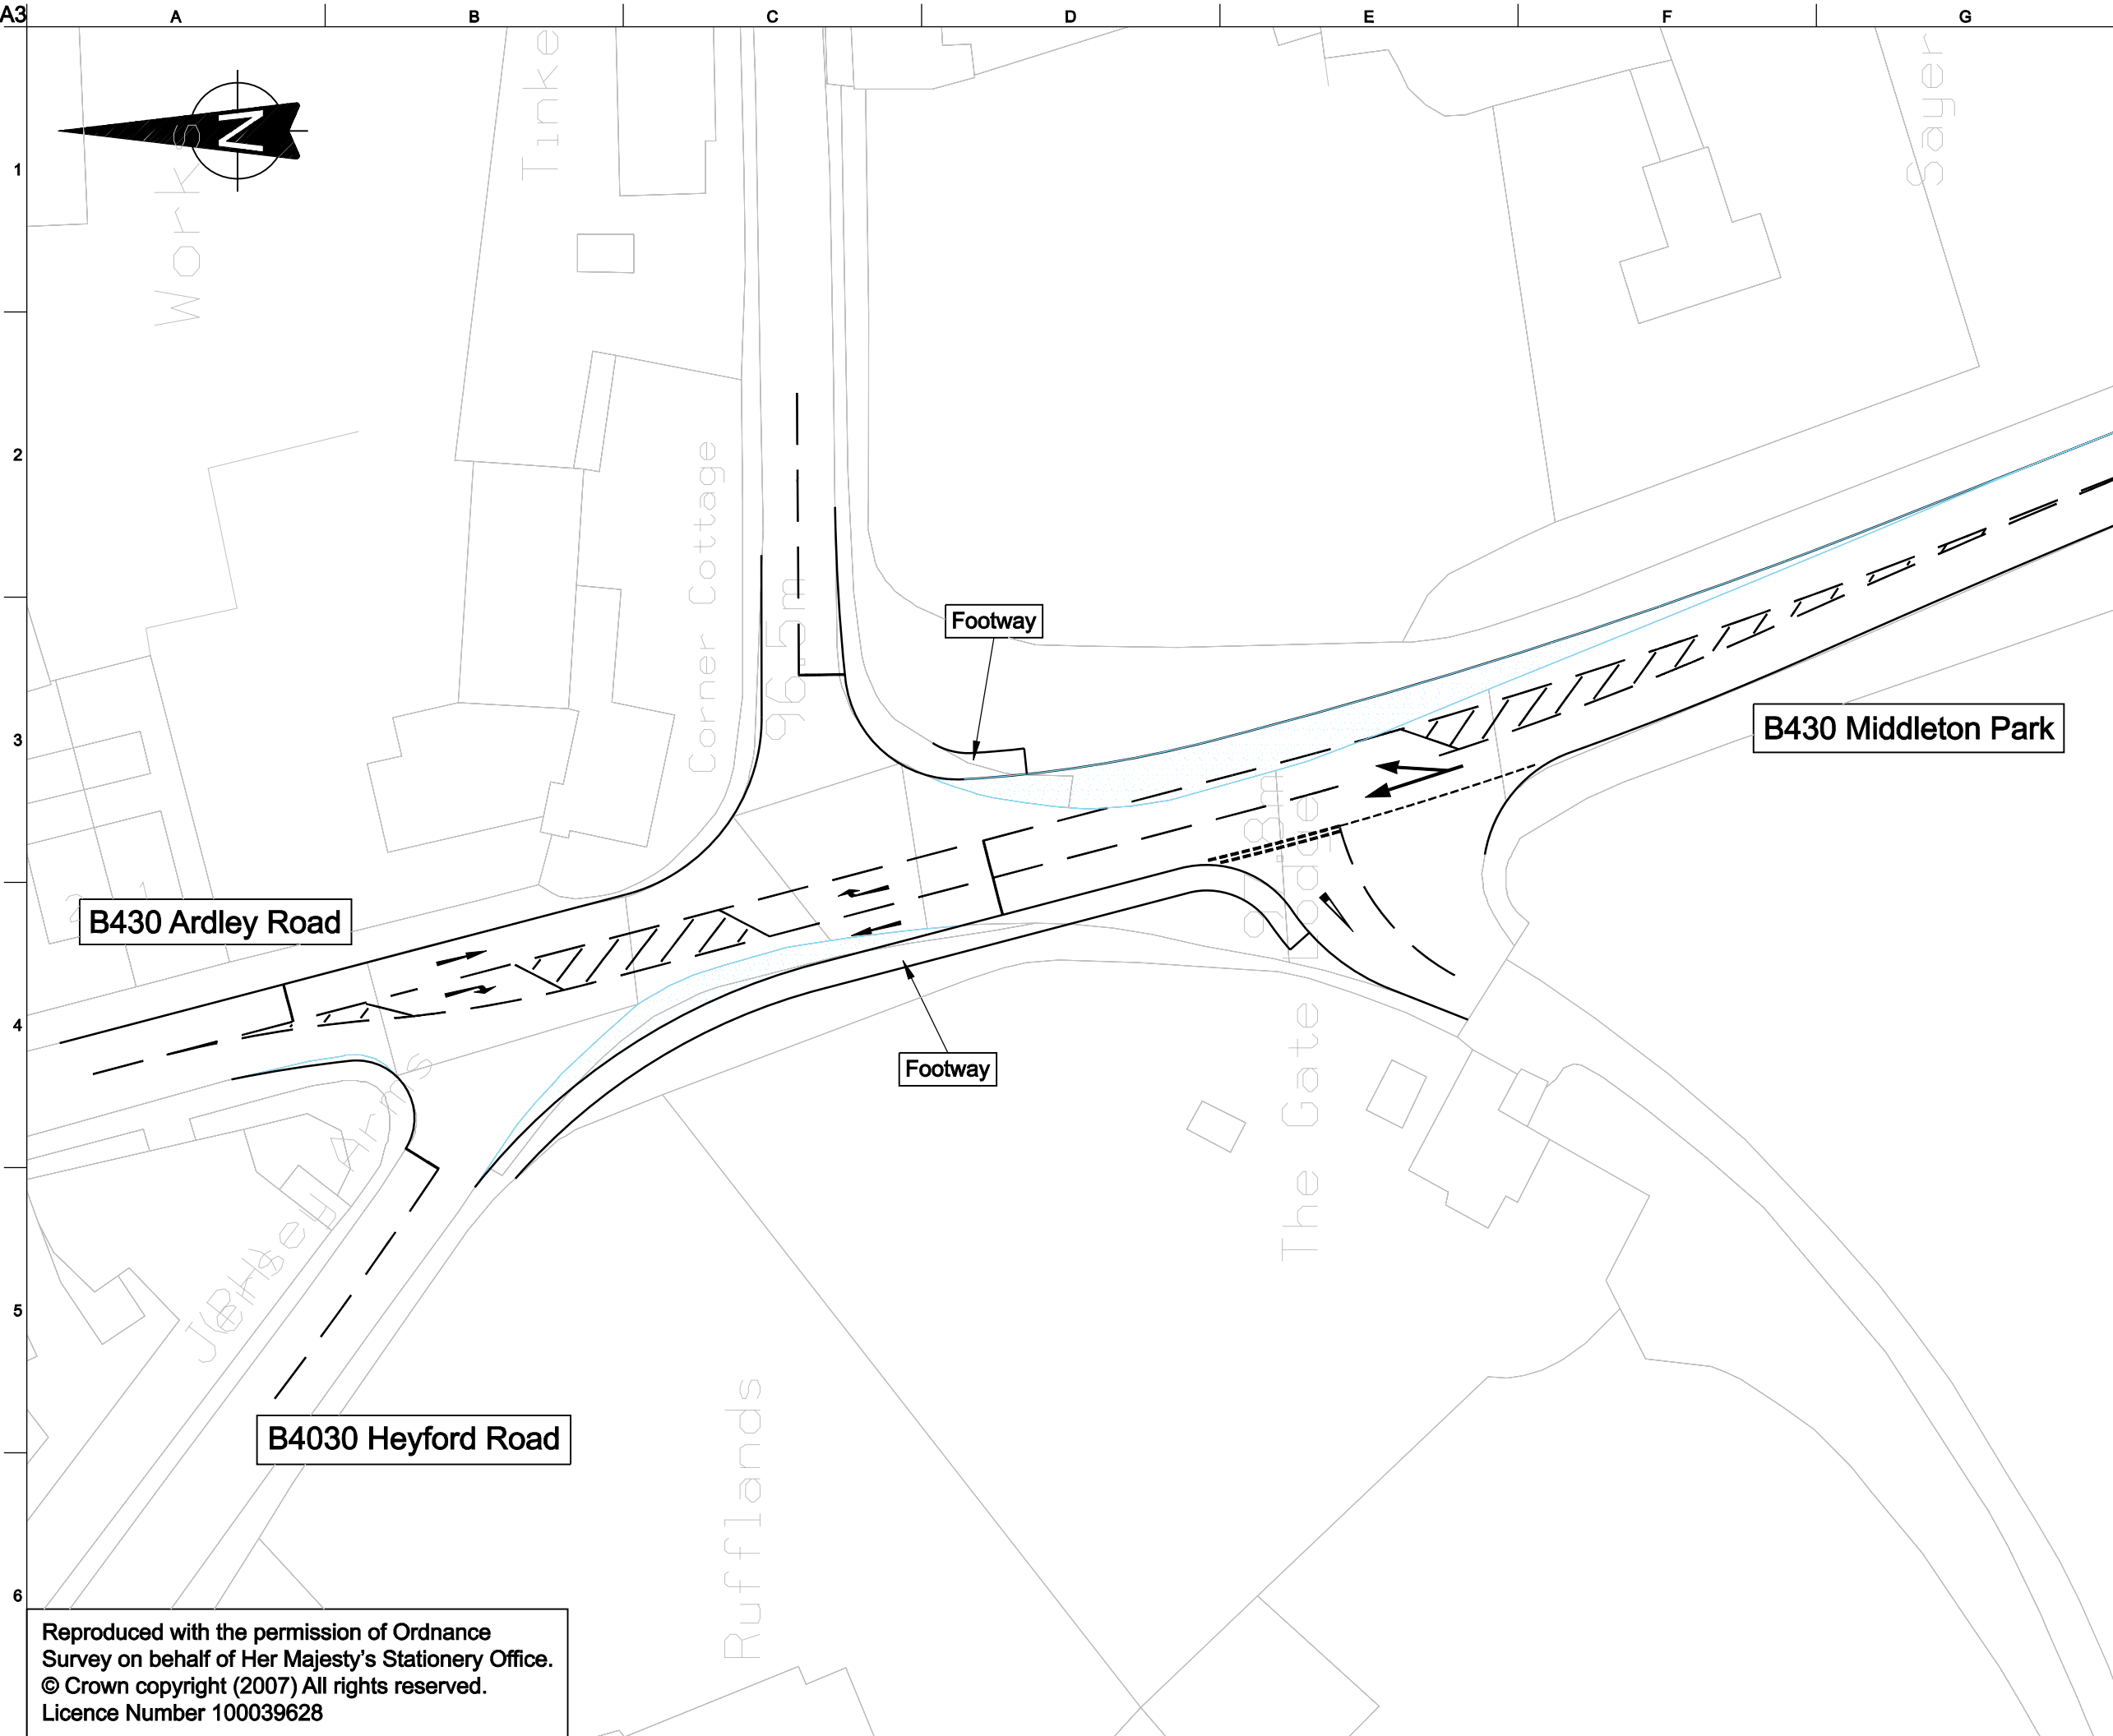

Reproduced with the permission of Ordnance Survey on behalf of Her Majesty's Stationery Office. © Crown copyright (2007) All rights reserved. Licence Number 100039628

Key:

Areas of carriageway widening

01	09/08/07	NS	IGC	IGC
First Issue				
Issue	Date	By	Chkd	Appd

ARUP

The Arup Campus, Blythe Gate, Blythe Valley Park
Sollihull, West Midlands B90 8AE
Tel +44(0)121 213 3000 Fax +44(0)121 213 3001
www.arup.com

Client
North Oxfordshire Consortium

Job Title
Heyford Park
Transport Assessment

Drawing Title
Proposed Alterations to Junction
Between B4030 and B430
in Middleton Stoney

Scale at A3
1:500

Plot ID

Drawing Status
Information

Job No	Drawing No	Issue
120669-00	Figure 35	01