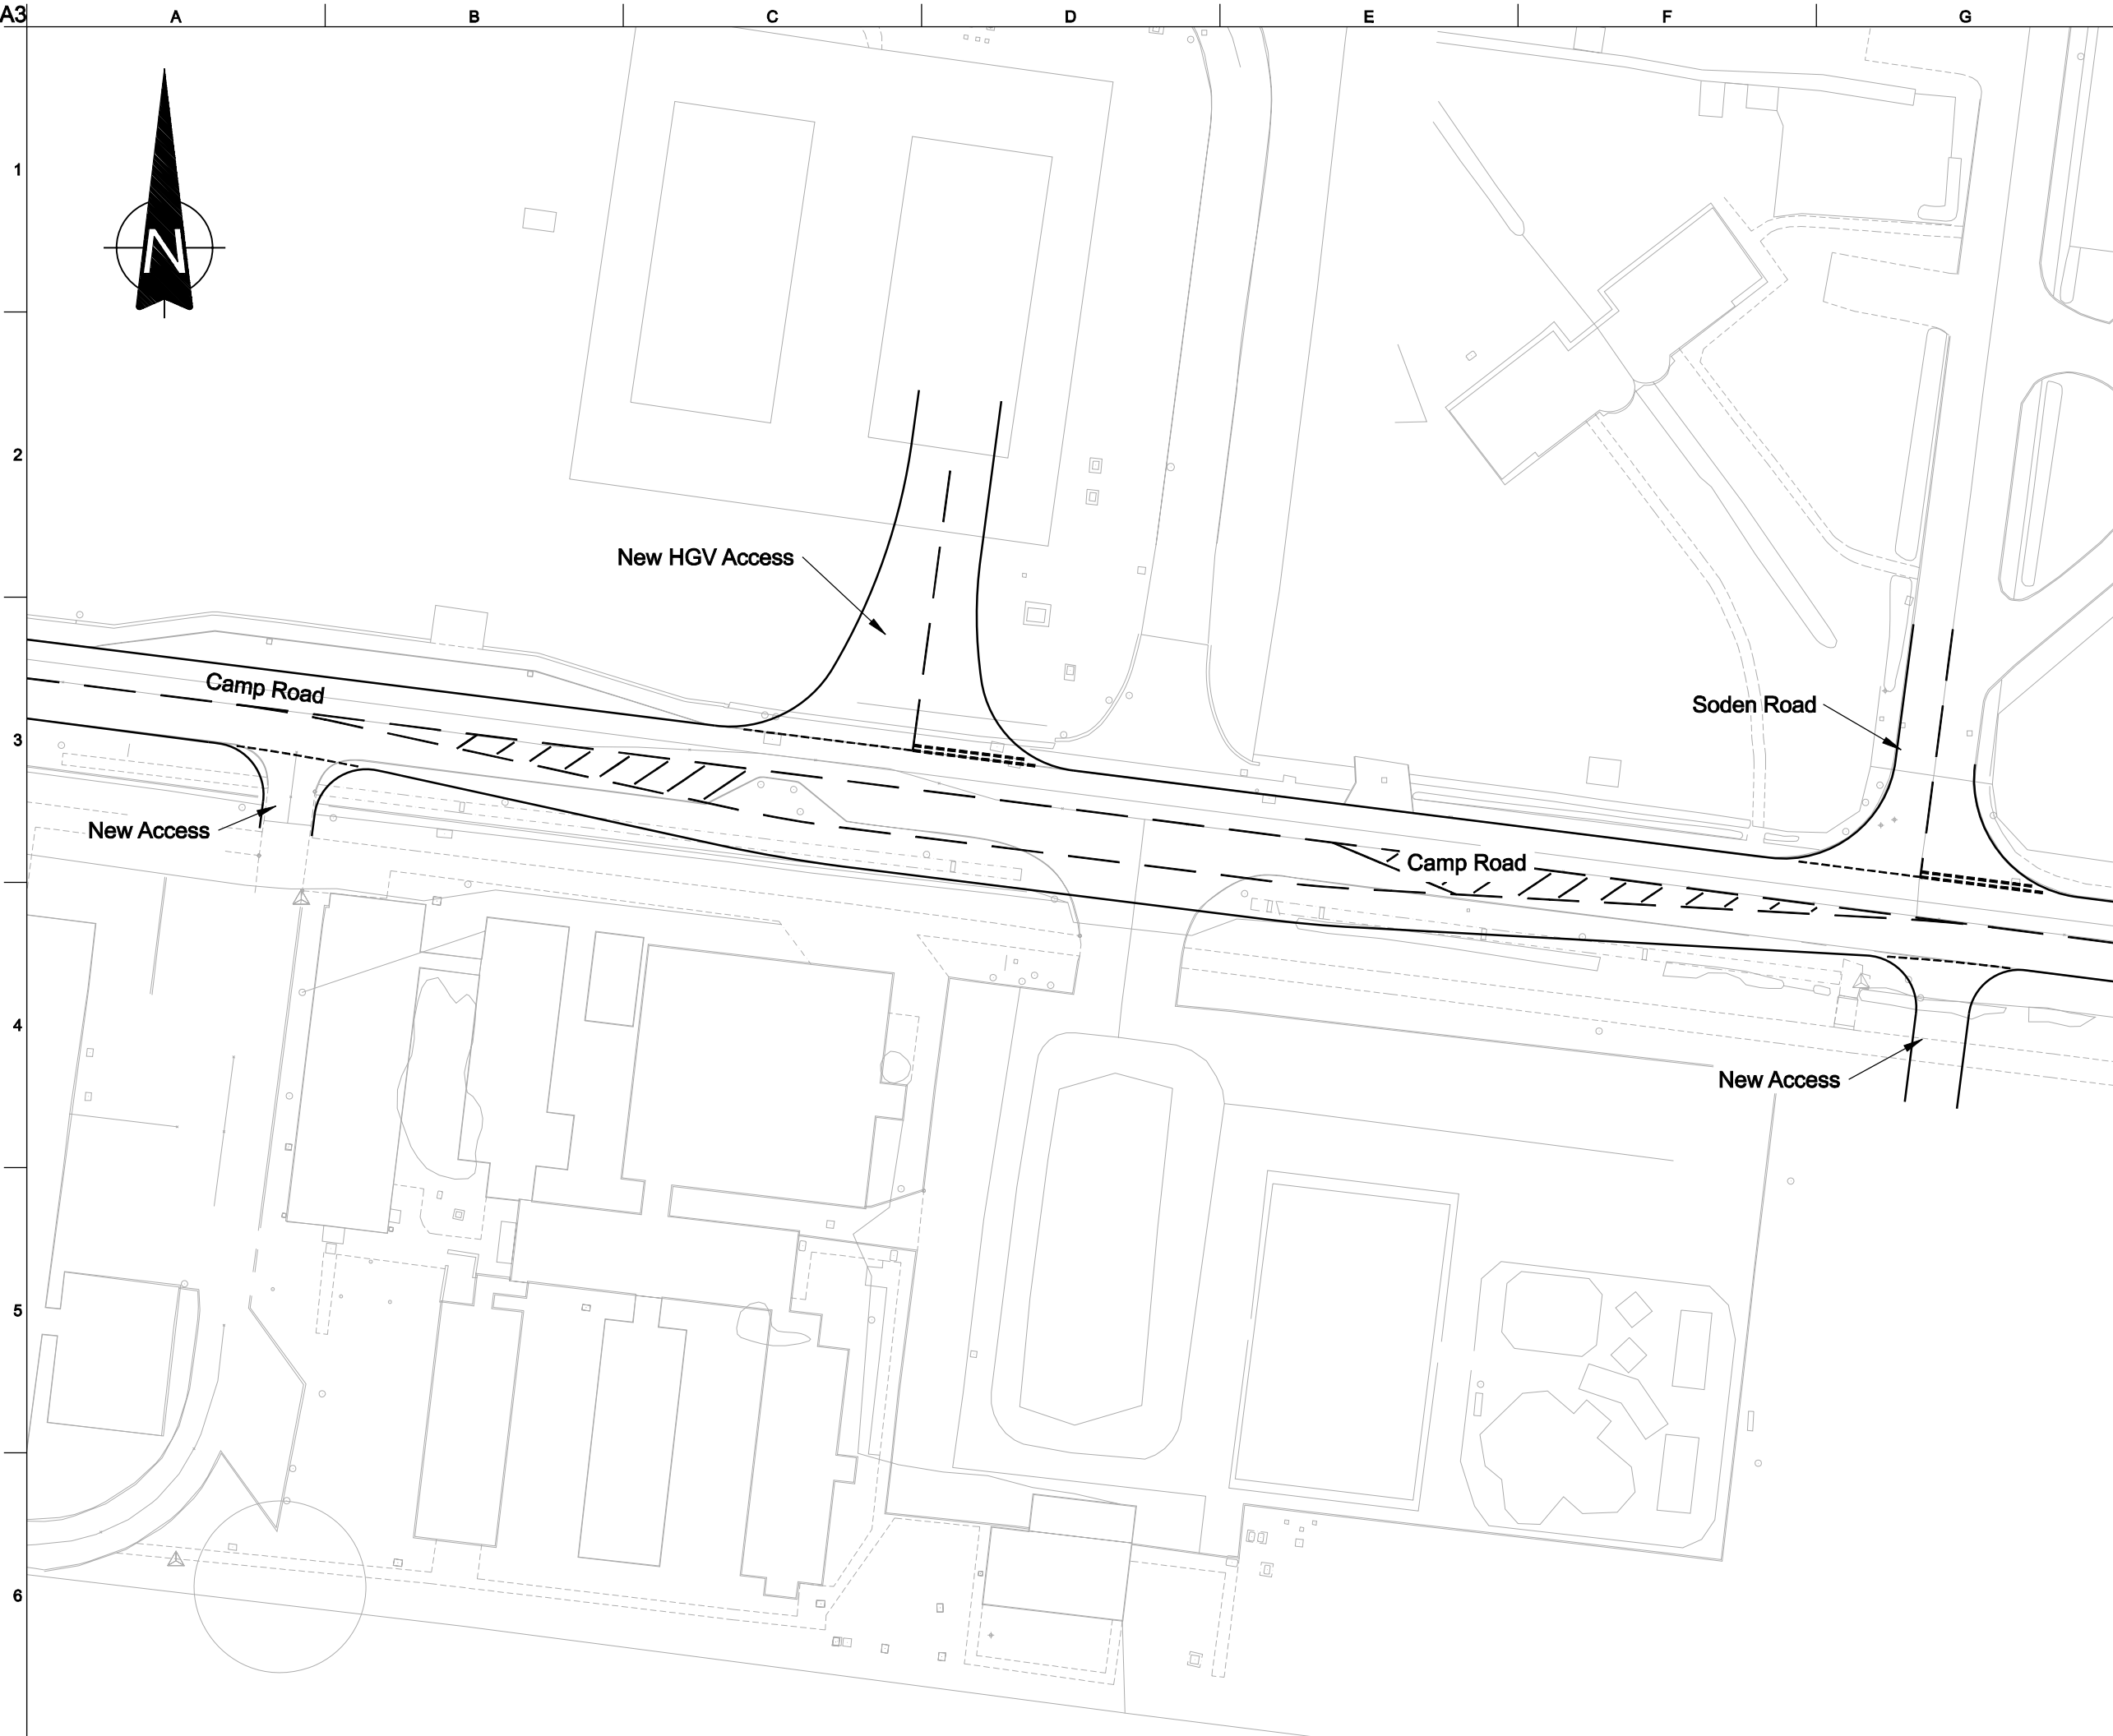


|             |          |    |     |     |
|-------------|----------|----|-----|-----|
| 01          | 31/07/07 | KJ | IGC | IGC |
| First Issue |          |    |     |     |

| Issue | Date | By | Chkd | Appd |
|-------|------|----|------|------|
|-------|------|----|------|------|

ARUP

The Arup Campus, Blythe Gate, Blythe Valley Park  
Sollihull, West Midlands B90 8AE  
Tel +44(0)121 213 3000 Fax +44(0)121 213 3001  
www.arup.com

Client  
North Oxfordshire Consortium

Job Title  
Heyford Park  
Transport Assessment

Drawing Title  
Camp Road Accesses to  
Development 4 : HGV Access

Scale at A3  
1:500

Plot ID

Drawing Status  
Information

|                     |                         |             |
|---------------------|-------------------------|-------------|
| Job No<br>120669-00 | Drawing No<br>Figure 29 | Issue<br>01 |
|---------------------|-------------------------|-------------|