
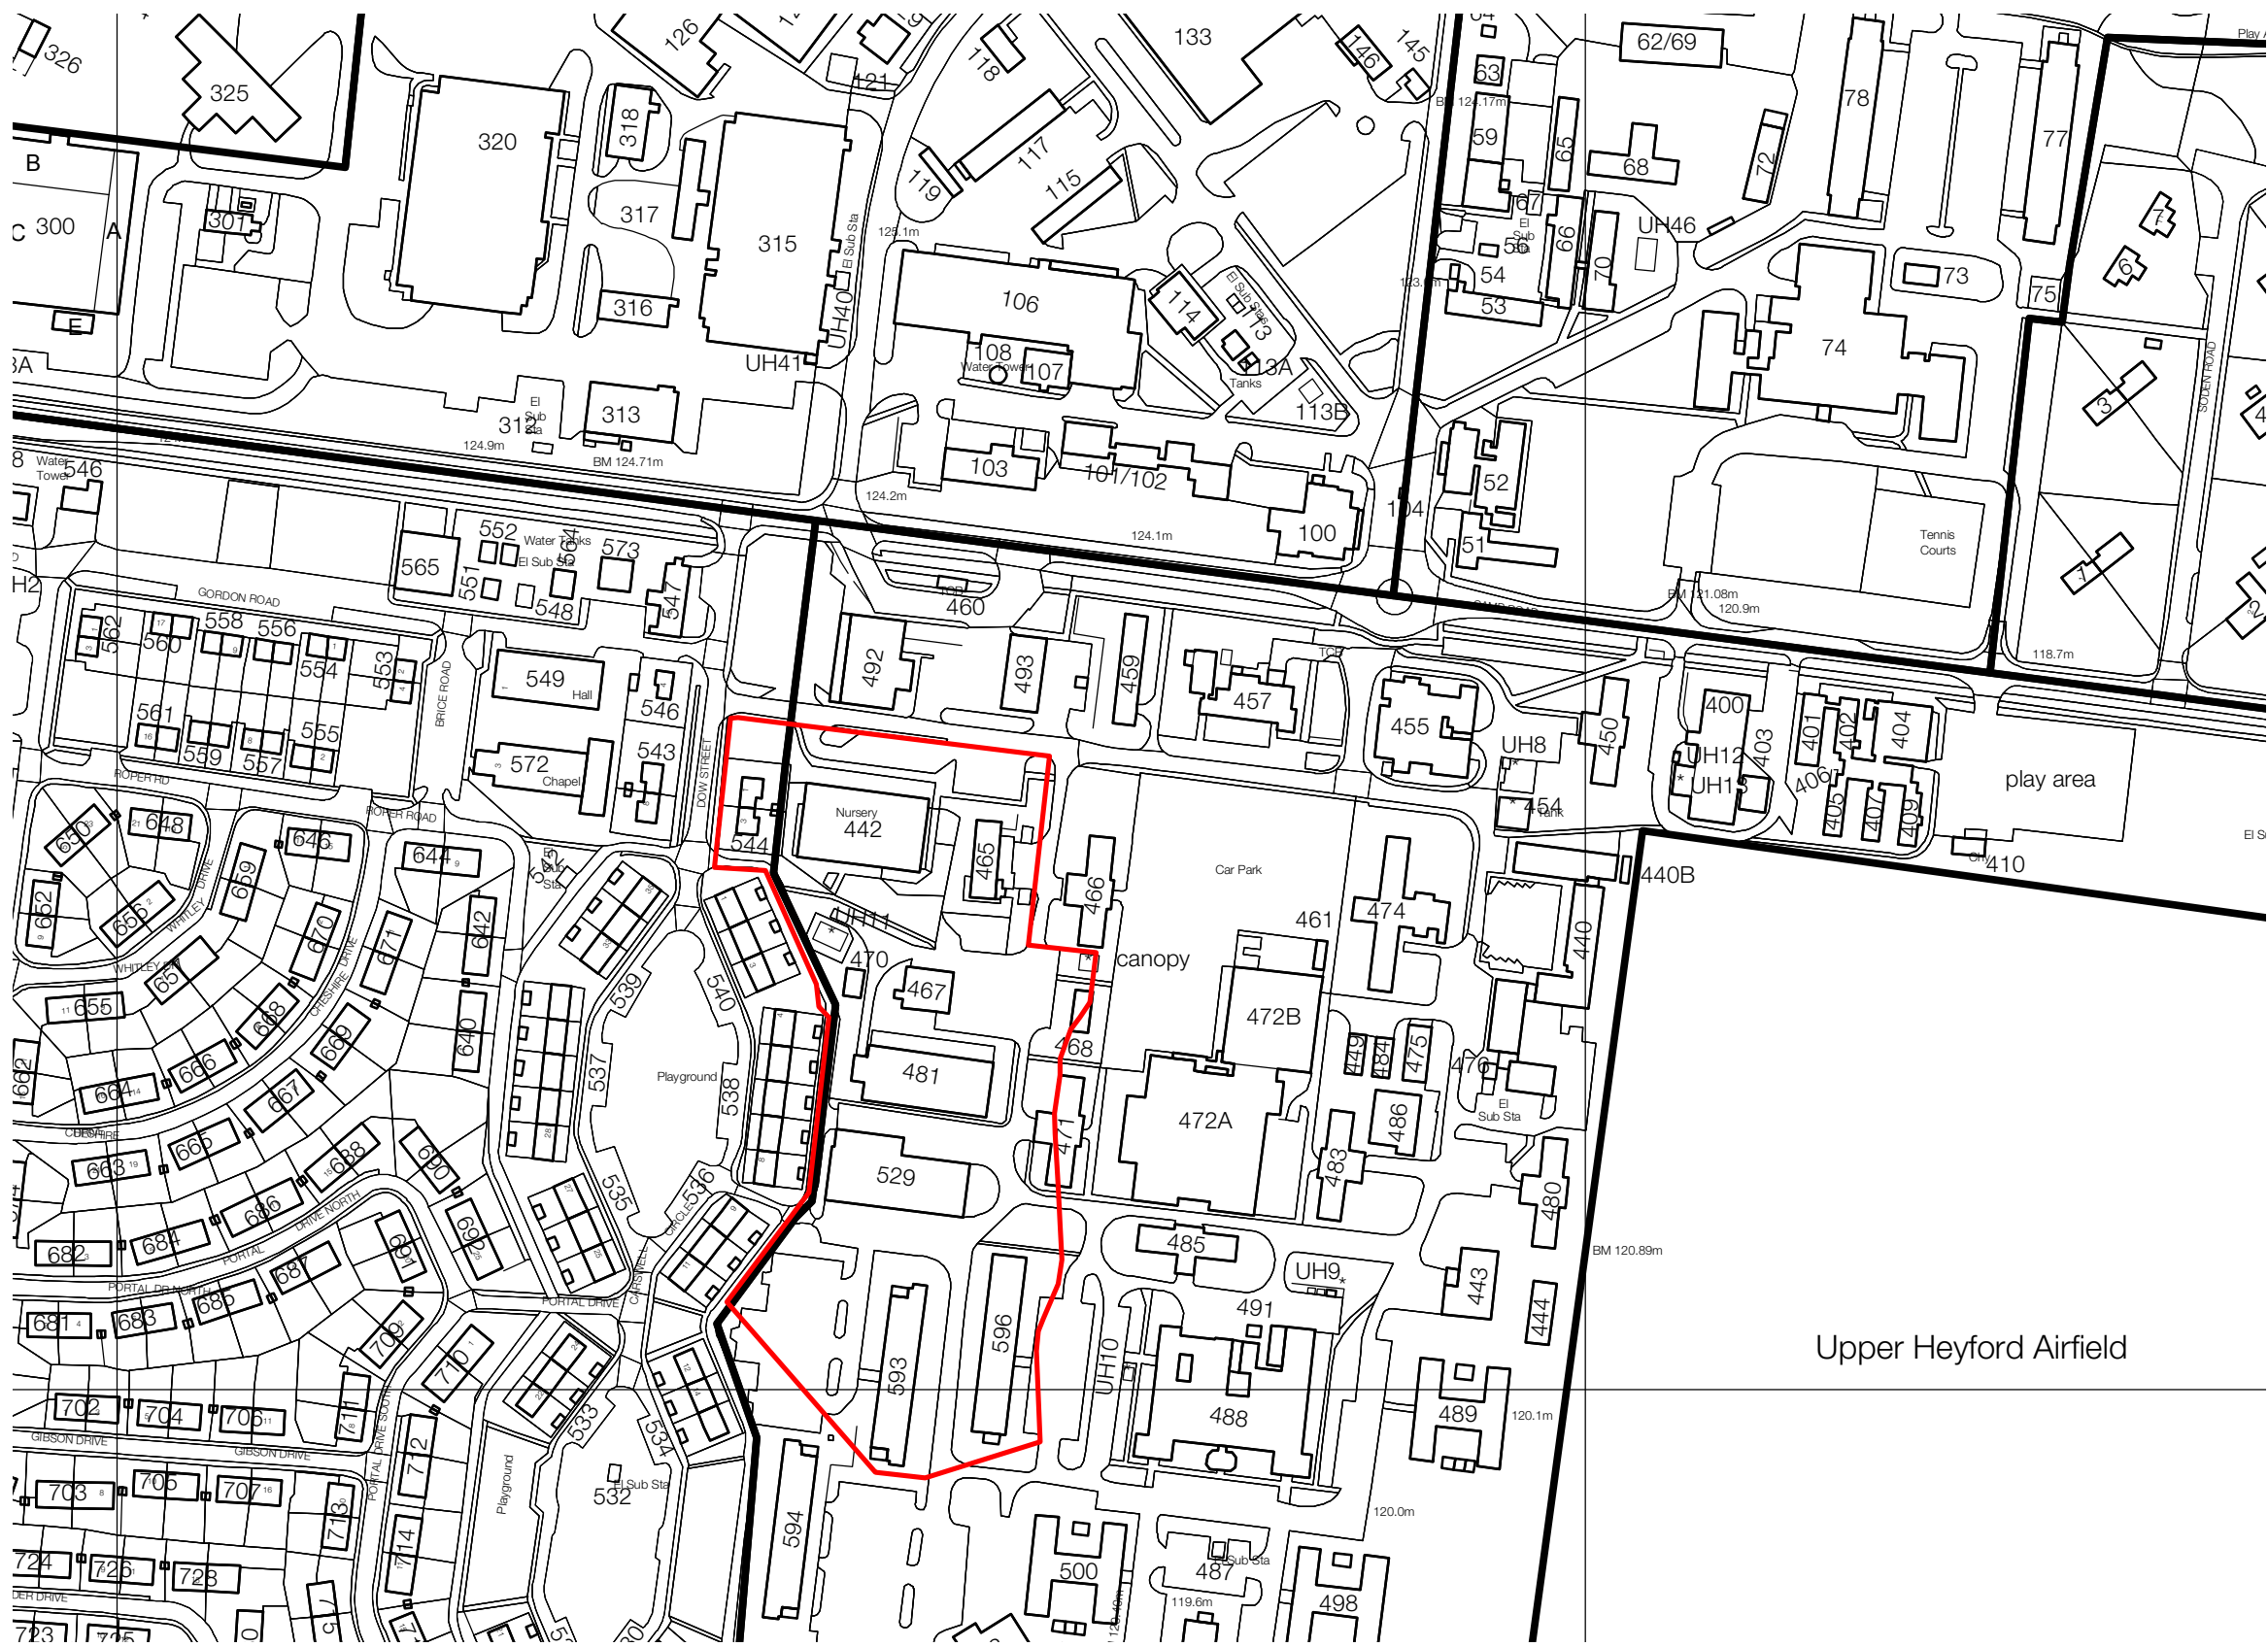


KEY

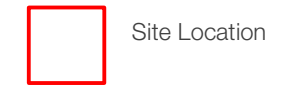

Upper Heyford Airbase
S.106: School Site
Location Plan

NOC

www.ppg-llp.co.uk
Team PB/GN
22th September 2008
1: 2500 @A3

