

For continuation see drawing L13c

Do not scale this drawing.
All dimensions to be checked on site.



For continuation see drawing L13a

For continuation see drawing L13g


For continuation see drawing L13h

L13b

LEGEND

- 'A' CATEGORY
trees required for removal
- 'B' CATEGORY
trees required for removal
- 'C' CATEGORY
trees required for removal
- 'R' CATEGORY
trees required for removal
Main trees only, see schedule for more detail
- ALIEN CONIFERS
trees required for removal
Main groups only, see schedule for more detail

NOTE:
Please refer to solid colour trees only

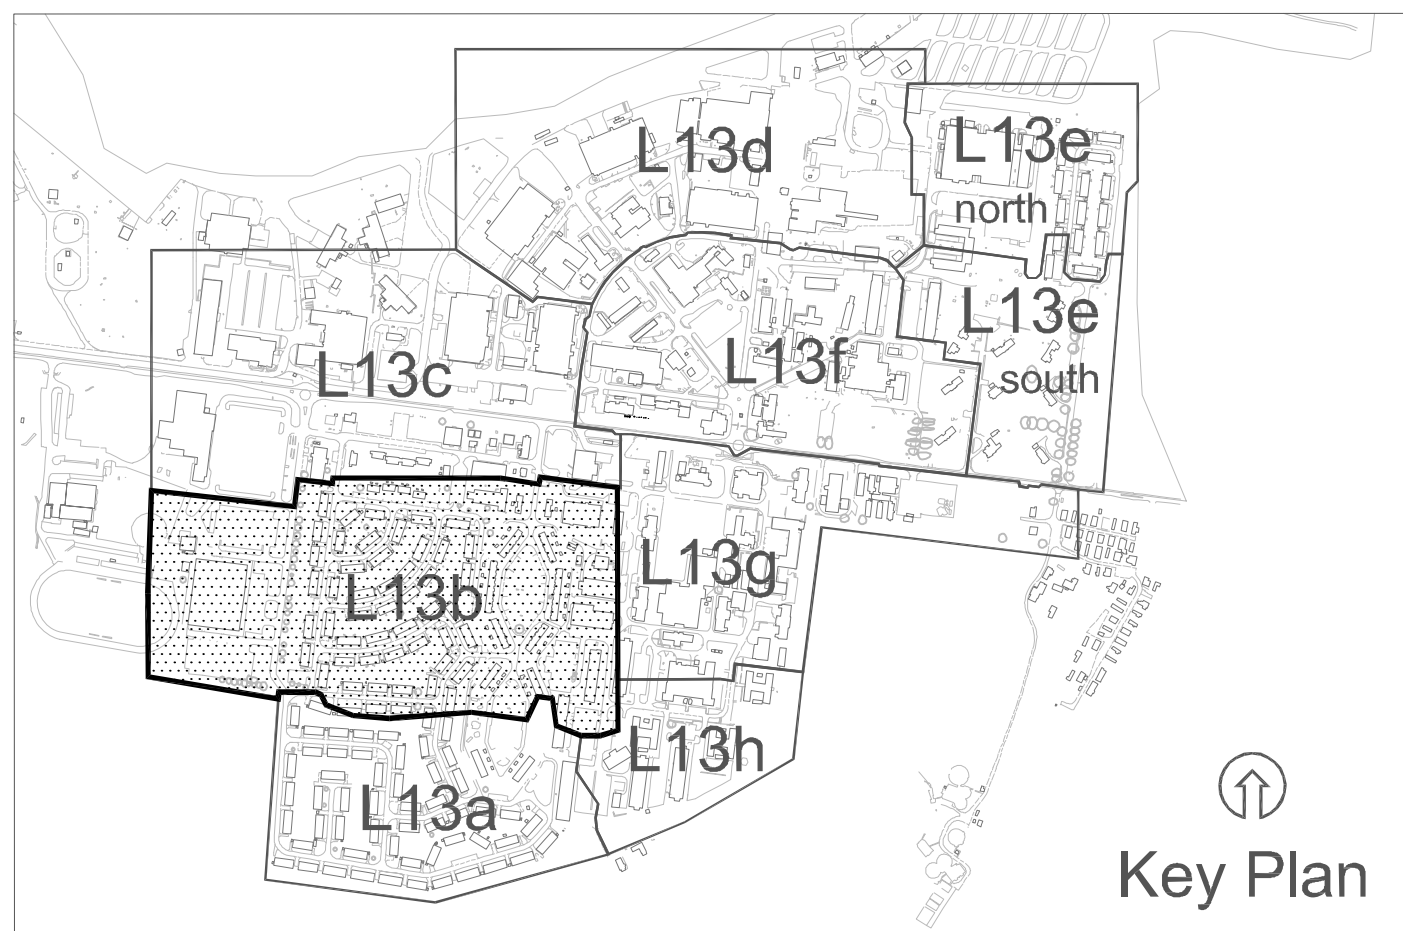

**COOPER
PARTNERSHIP**

T 017 946 4788
F 017 946 4728
m@cooperpartnership.com
www.cooperpartnership.com

Job

Heyford Park

Title

TREE PLAN
DRAWING 2 OF 8

Scale Date Drawn Checked Approved
1/500@AO JULY 2007 IG DD JC

Drawing no

1802 / 62

LANDSCAPE

TOWNSCAPE

ENVIRONMENT

© Copyright