


KEY

- Site boundary
- Fencing to be removed
- Existing fencing to remain
- Proposed fencing

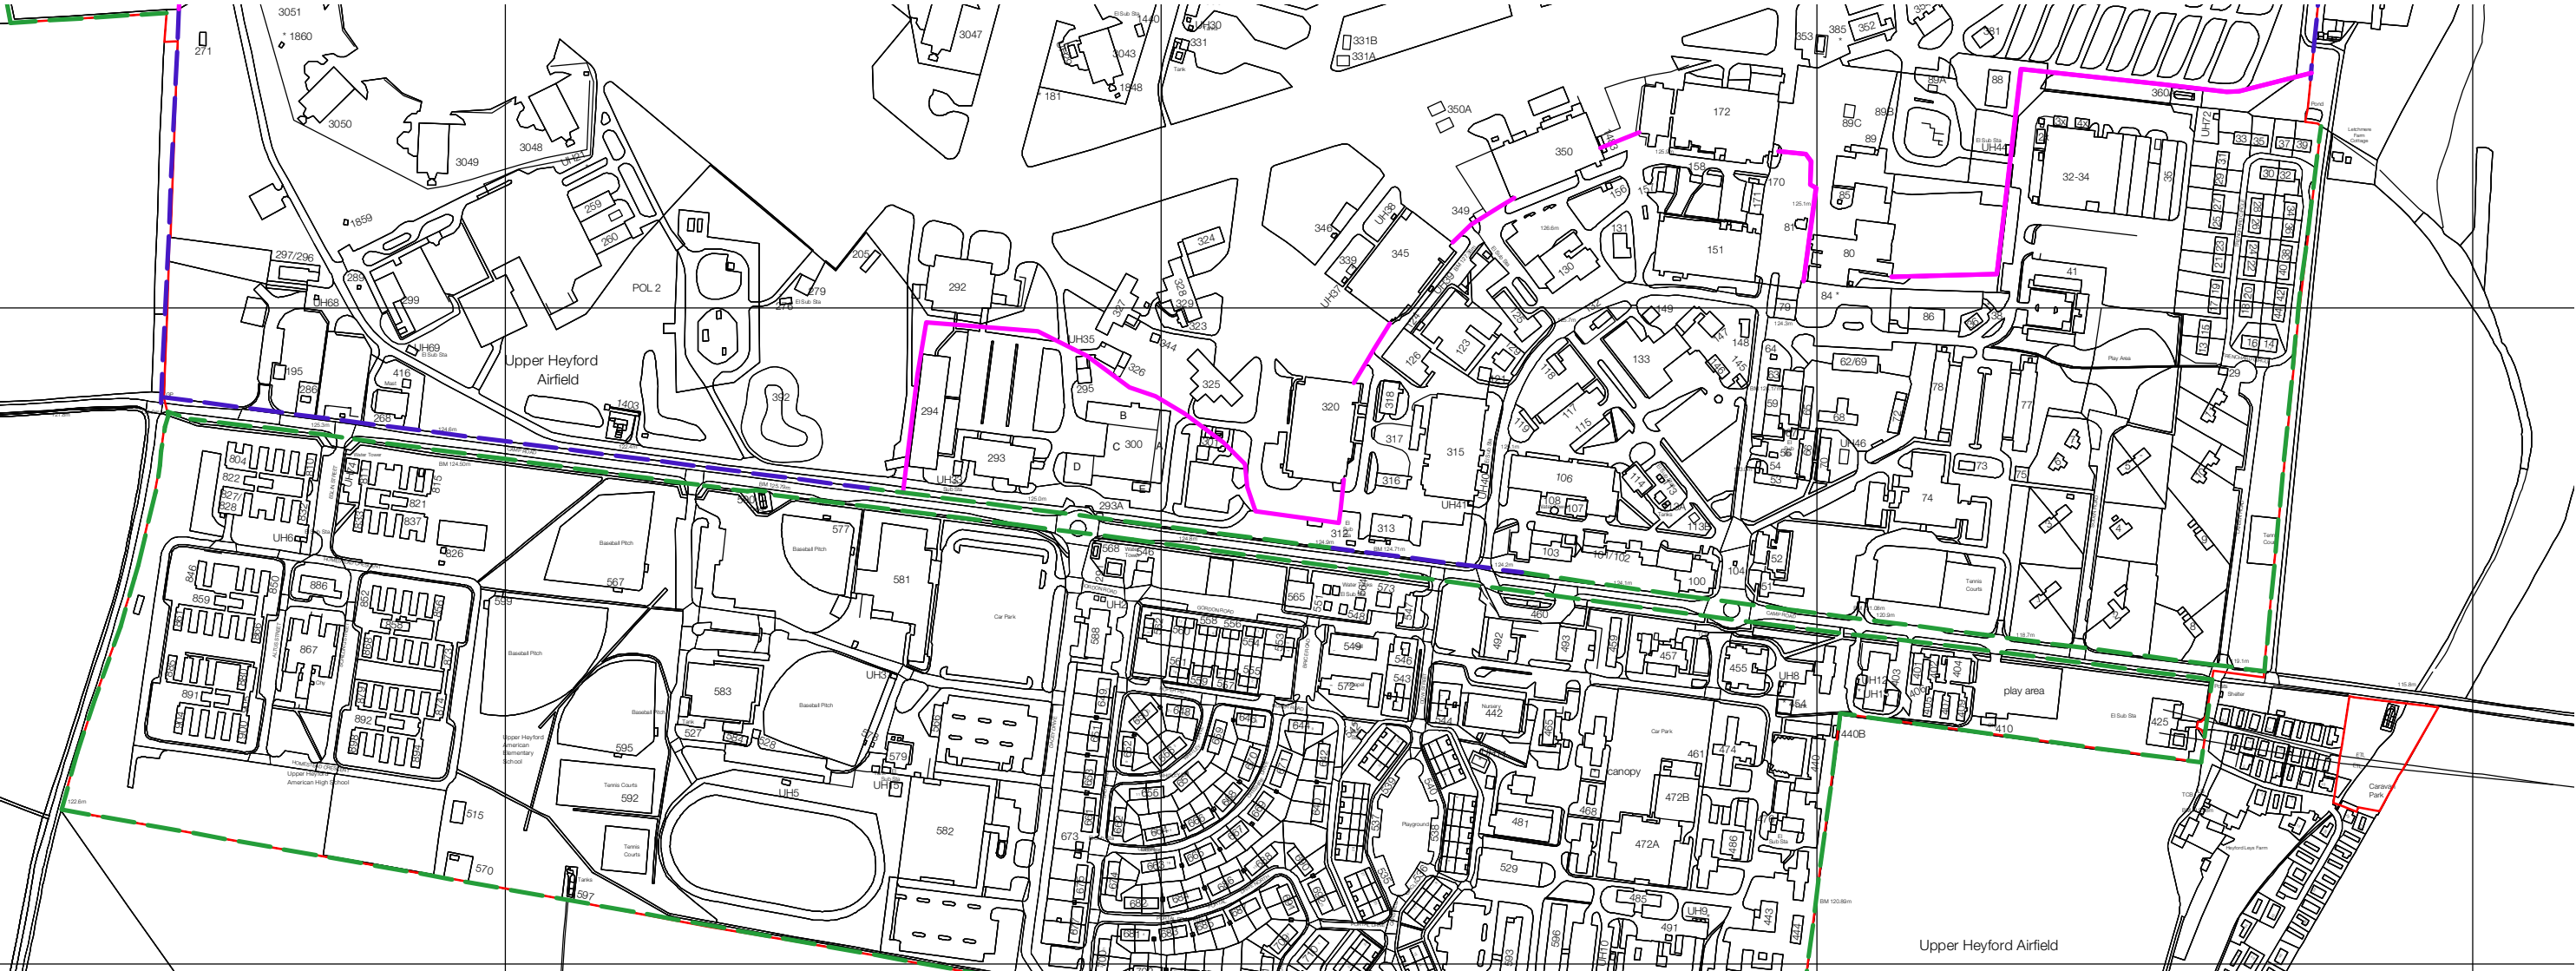

Upper Heyford Airbase
Camp Road
Fencing Plan
NOC

www.ppg-llp.co.uk
Team AS/GN
21st October 2008
1:1000 @A3



N.0111_72-3