



NOTE:
This product includes mapping data licensed from Ordnance Survey ©.
© Crown copyright and/or database right 2004. License number XXX
DO NOT SCALE FROM THIS DRAWING :
REFER TO ENGINEERS SETTING OUT DRAWING
THE DRAWING IS COPYRIGHT ROGER EVANS ASSOCIATES LIMITED

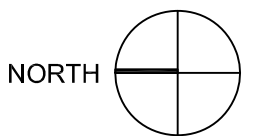

PROJECT
Heyford Park
-
CLIENT
North Oxfordshire Consortium
Ltd
TITLE
Heritage Centre Plan
-

DATE	DRAWN	CHECKED
OCT 2008	PN	RW
SCALE	DRAWING NO.	REVISION
1:250 @A3	A-1135-110	C

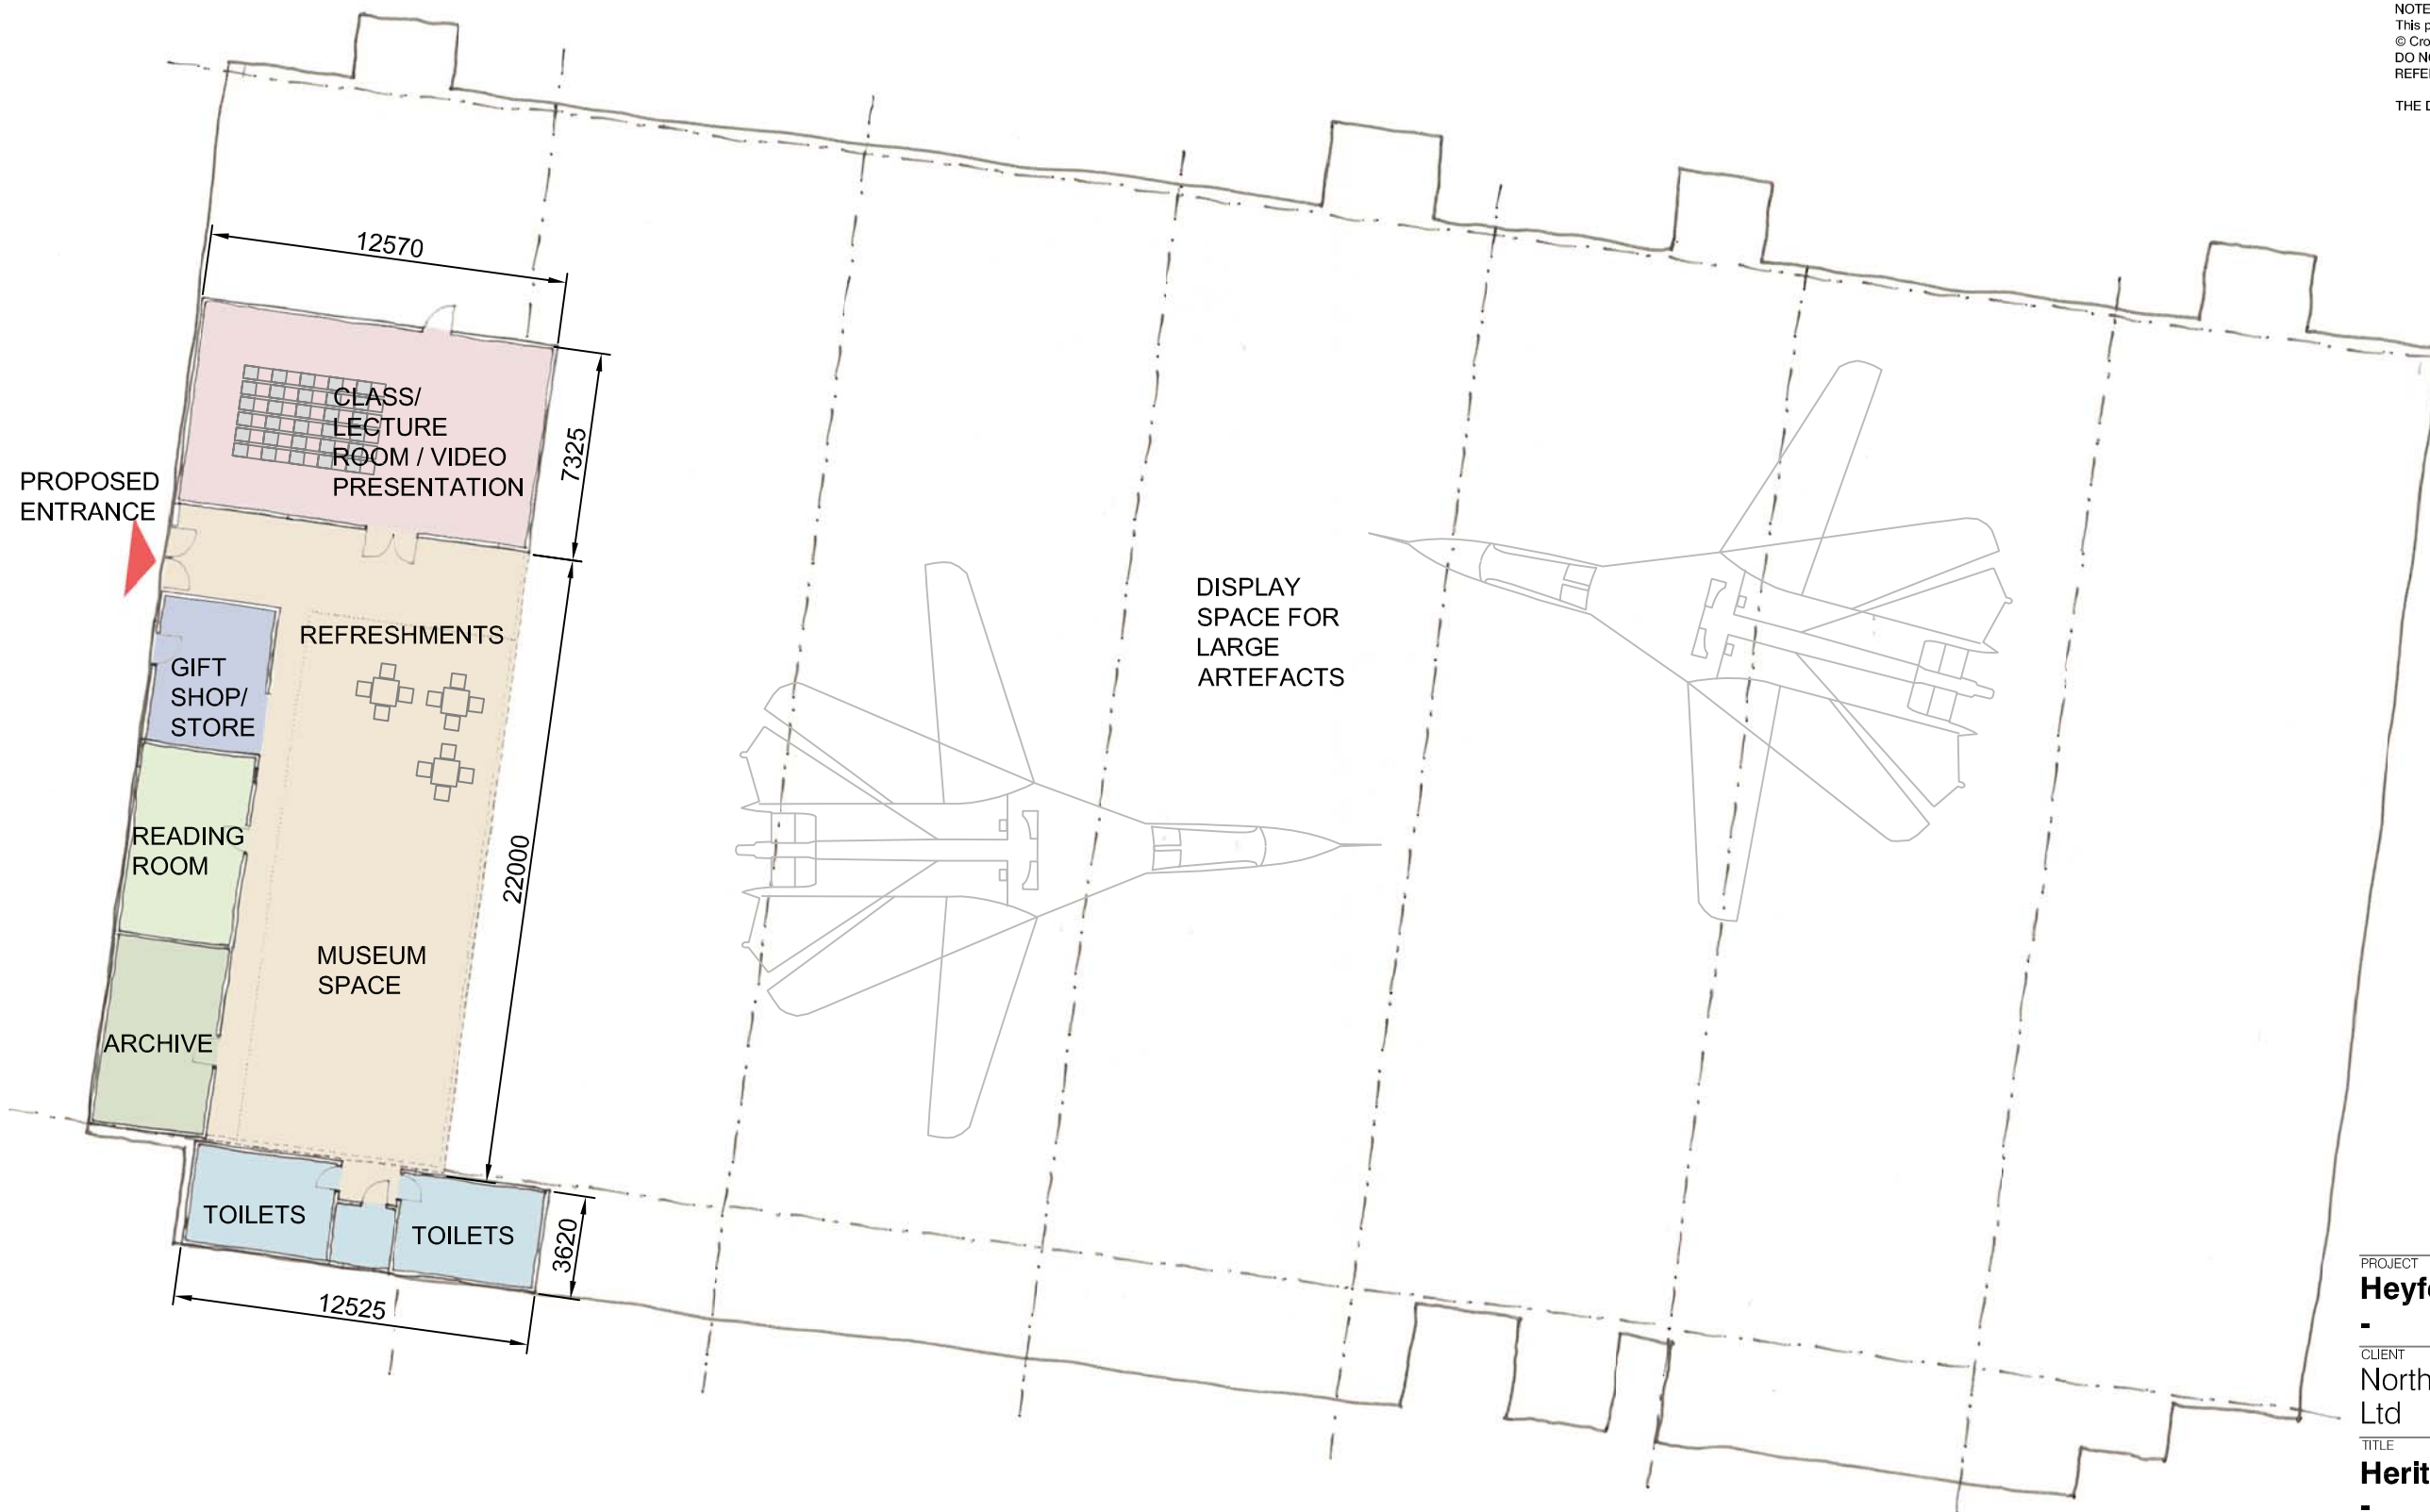

ROGER EVANS ASSOCIATES
t: 01865 377030 f: 01865 377050
e: design@rogerevans.com
w: rogerevans.com