




For continuation see drawing L13d

For continuation see extract opposite
L13e south

LEGEND

- 'A' CATEGORY
trees required for removal
- 'B' CATEGORY
trees required for removal
- 'C' CATEGORY
trees required for removal
- 'R' CATEGORY
trees required for removal
Main trees only, see schedule for more
detail
- ALIEN CONIFERS
trees required for removal
Main groups only, see schedule for
more detail

NOTE:
Please refer to solid colour trees only

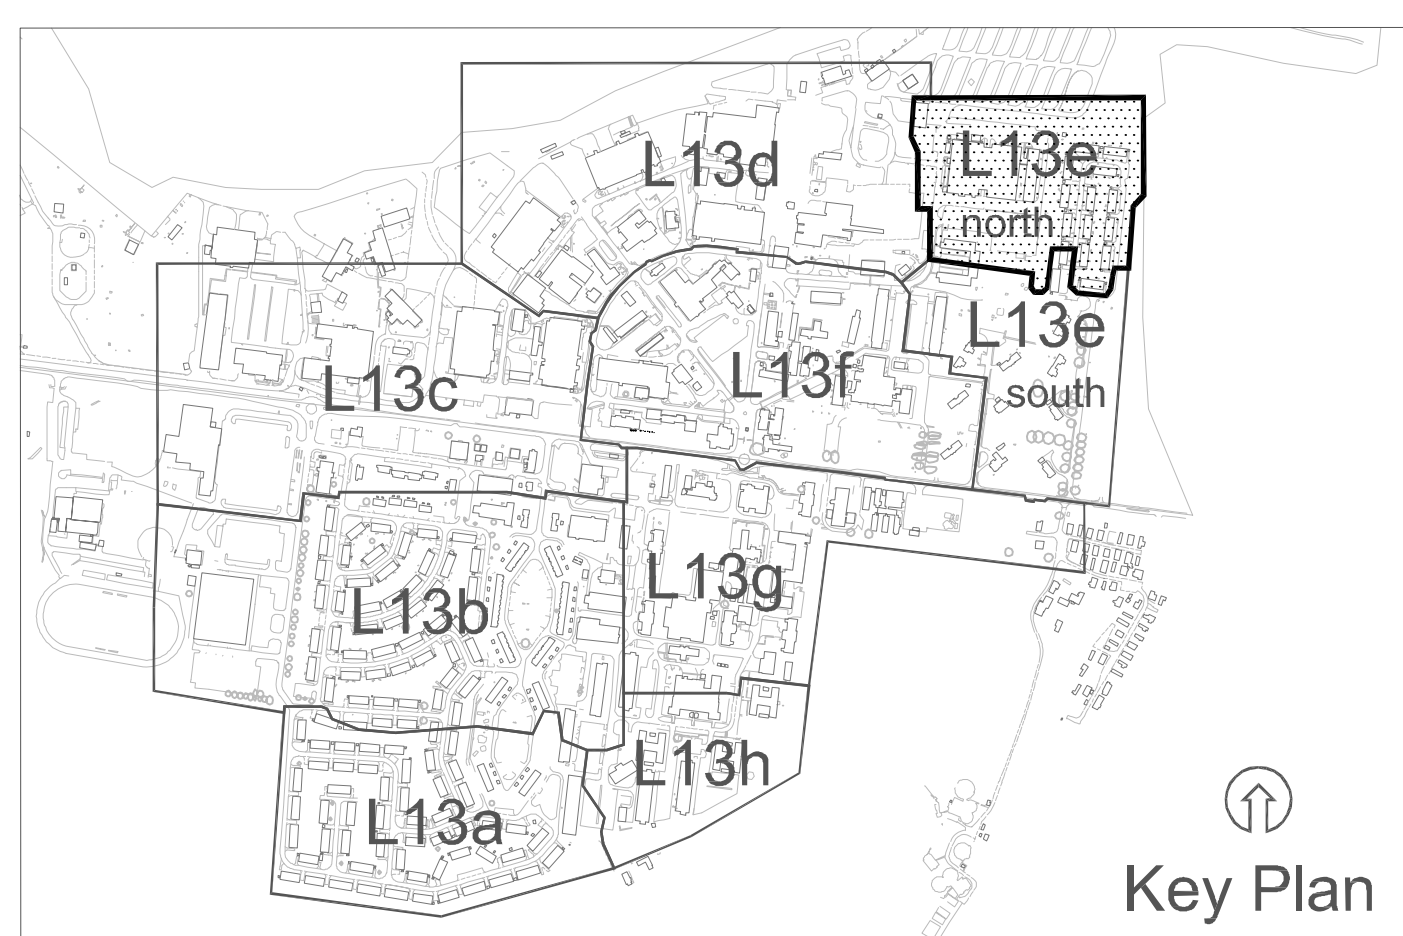

Key Plan

For continuation see
drawing L13d



For continuation see extract opposite
L13e north

Do not scale this drawing.
All dimensions to be checked on site.


For continuation see drawing L13f

For continuation see drawing L13g

LEGEND

- 'A' CATEGORY
trees required for removal
- 'B' CATEGORY
trees required for removal
- 'C' CATEGORY
trees required for removal
- 'R' CATEGORY
trees required for removal
Main trees only, see schedule for more
detail
- ALIEN CONIFERS
trees required for removal
Main groups only, see schedule for
more detail

NOTE:
Please refer to solid colour trees only

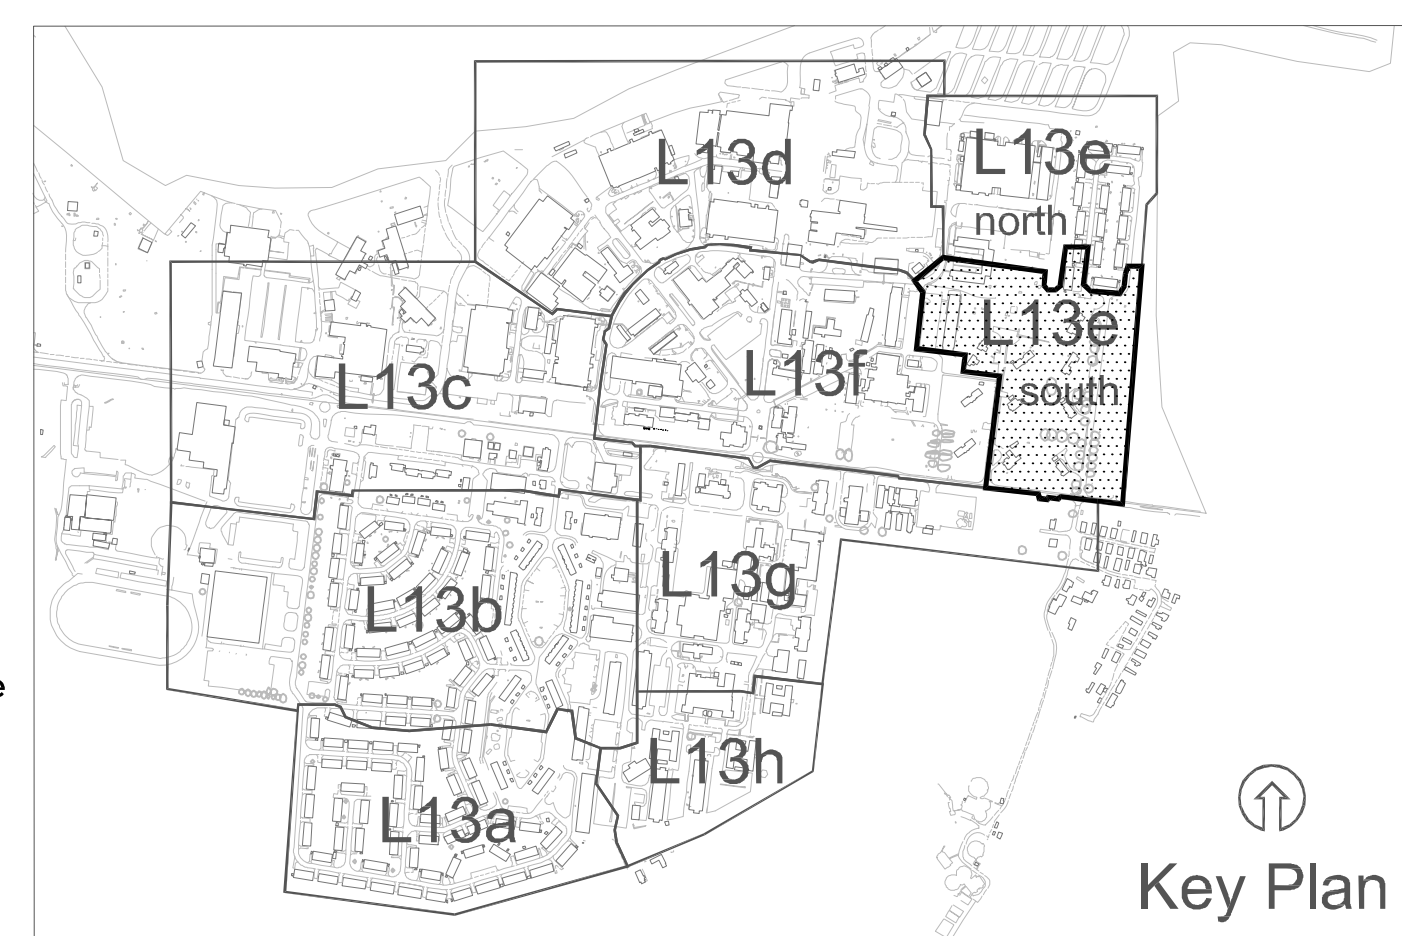

Key Plan

L13e

COOPER
PARTNERSHIP

T 017 946 7488
F 017 946 7476
mail@cooperpartnership.com
www.cooperpartnership.com

Job
Heyford Park

Tree

Tree Plan

Drawing 5 of 8

Scale	Date	Drawn	Checked	Approved
1/500 @ A0	JULY 2007	IG	JC	JC

Copyright

1802 / 61A

Landscape
Townscape
Environment