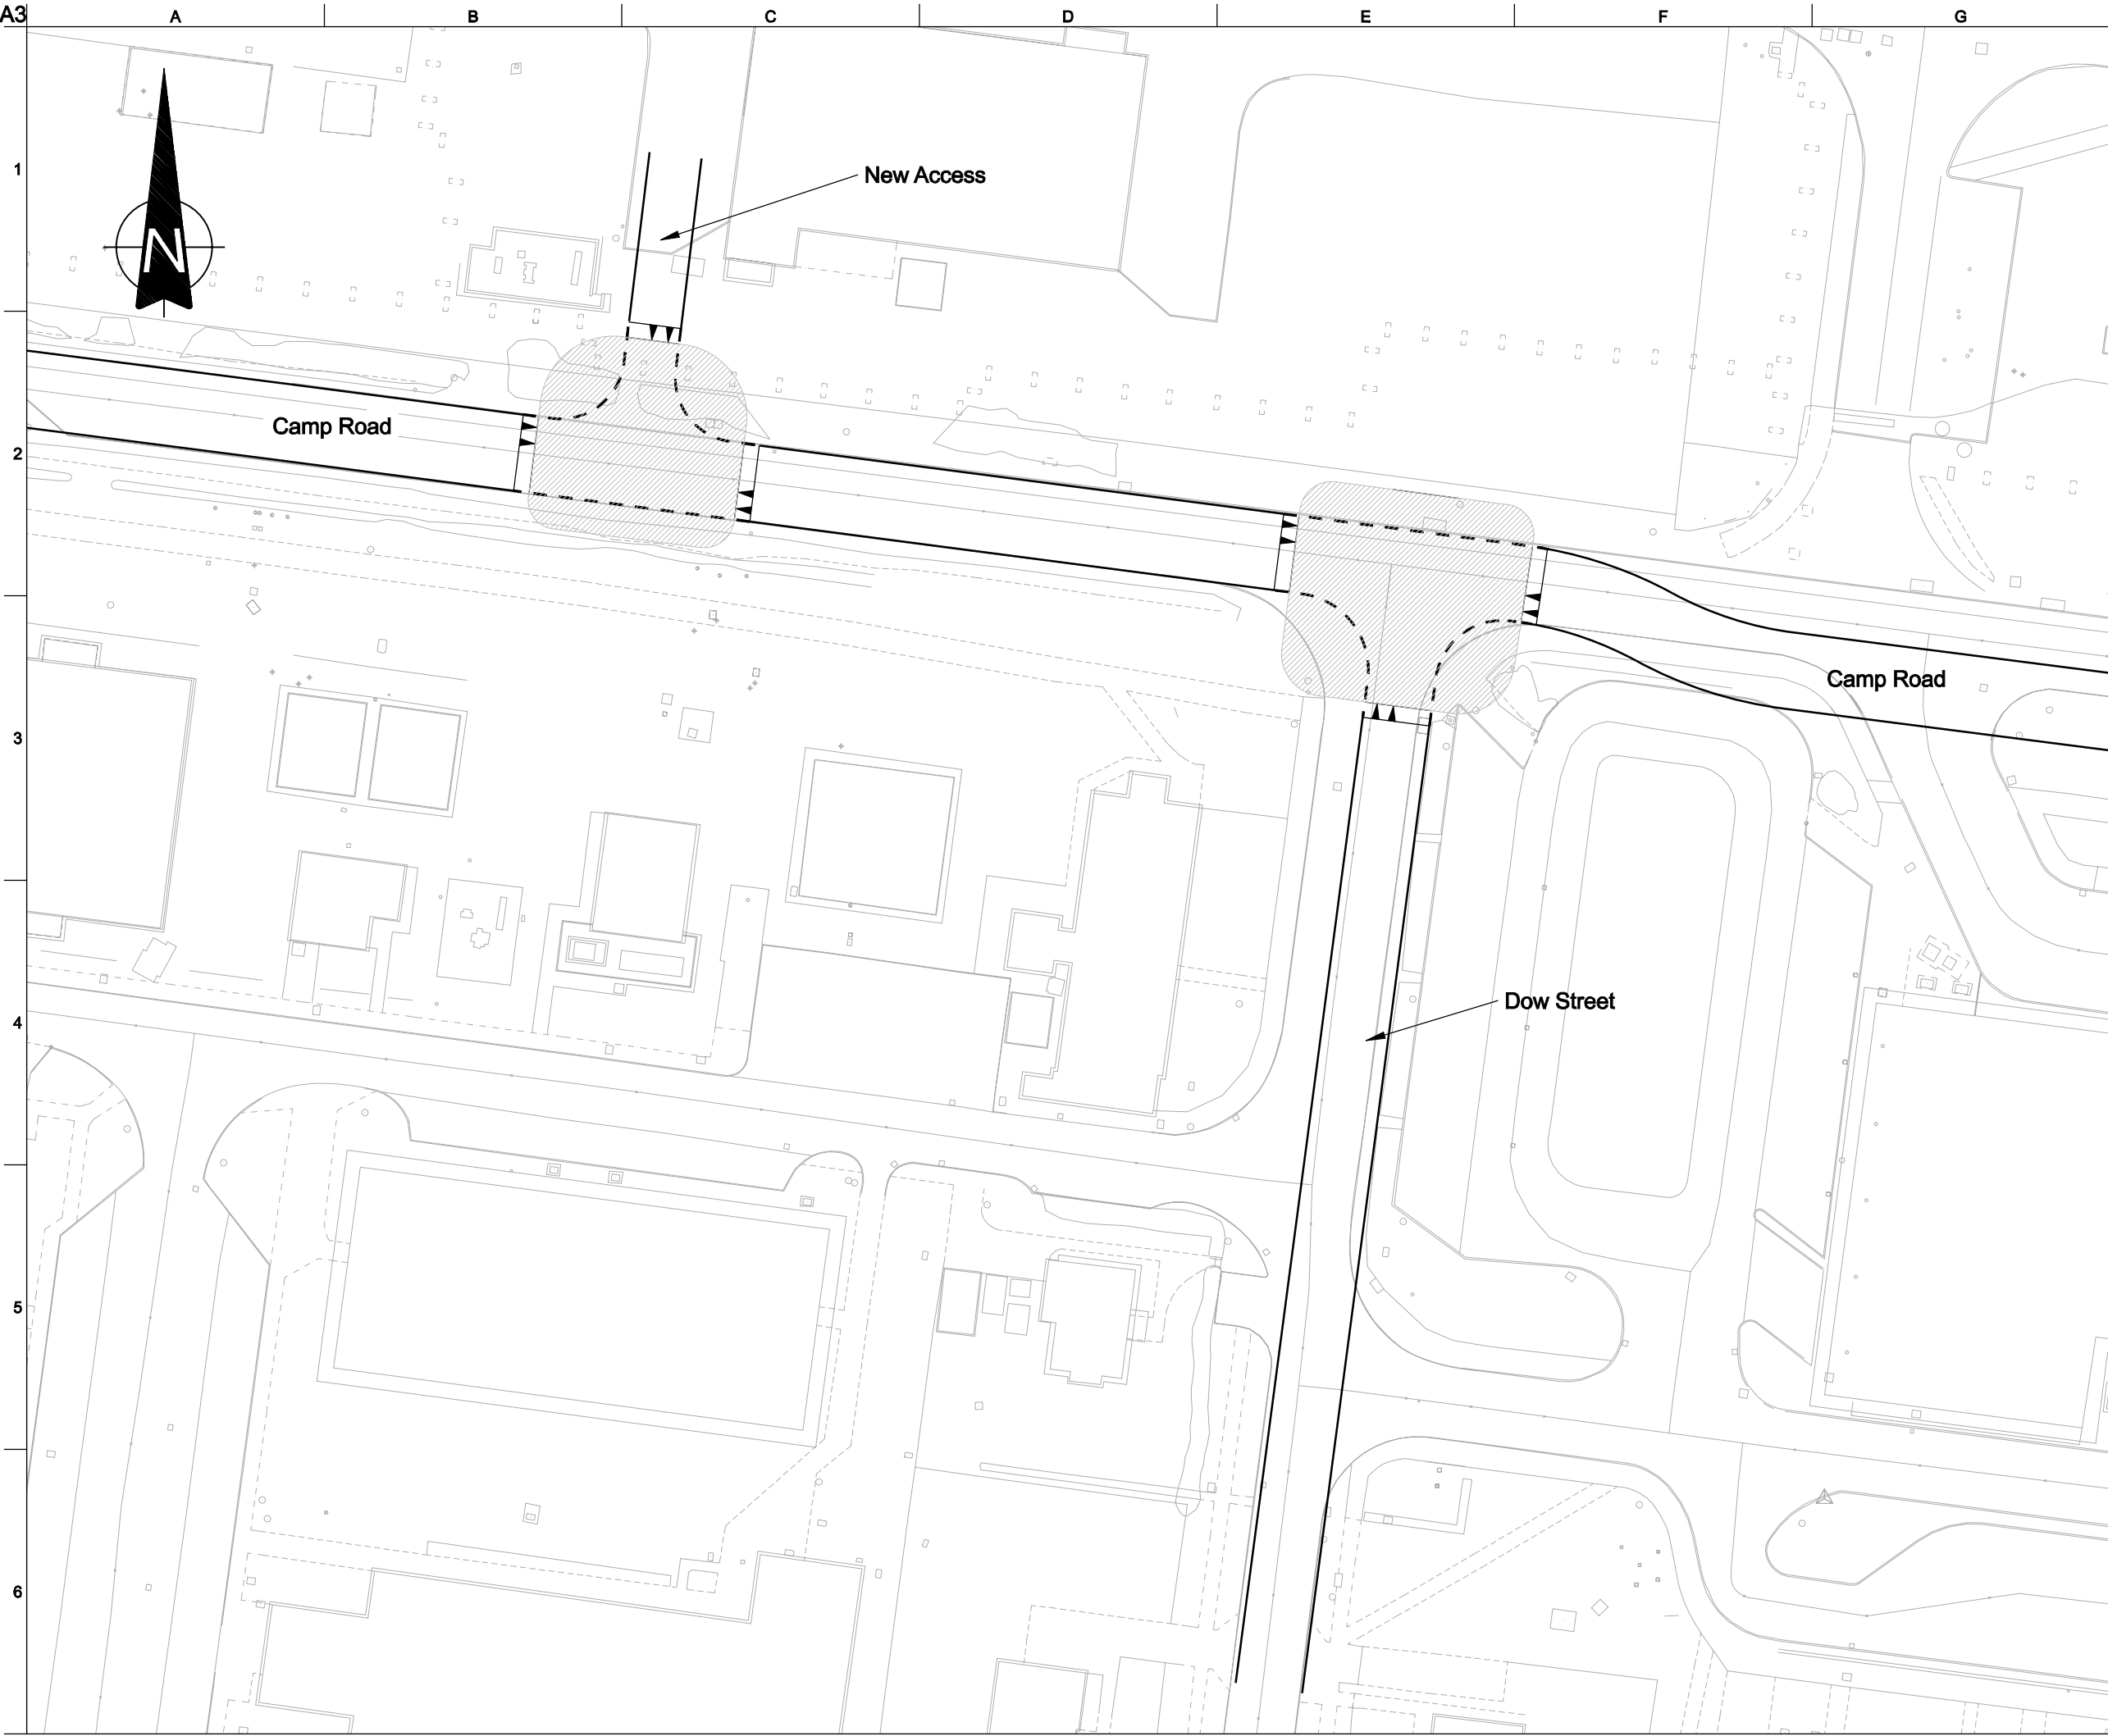


Key :
Junction raised to kerb level

01	31/07/07	KJ	IGC	IGC
First Issue				

Issue	Date	By	Chkd	Appd
-------	------	----	------	------

ARUP

The Arup Campus, Blythe Gate, Blythe Valley Park
Sollhull, West Midlands B90 8AE
Tel +44(0)121 213 3000 Fax +44(0)121 213 3001
www.arup.com

Client
North Oxfordshire Consortium

Job Title
Heyford Park
Transport Assessment

Drawing Title
Camp Road Accesses to
Development 2 : Dow Street

Scale at A3
1:500

Plot ID

Drawing Status
Information

Job No 120669-00	Drawing No Figure 27	Issue 01
---------------------	-------------------------	-------------