


- Visual Assessment
Refer to Table L12
- Major Adverse Impact
 - Moderate Adverse Impact
 - Slight Adverse Impact
 - Negligible Adverse Impact
 - No View
 - Neutral (of any magnitude)
 - Negligible Beneficial Impact
 - Slight Beneficial Impact
 - Moderate Beneficial Impact
 - Major Beneficial Impact
 - Significant
 - Moderately Significant


Target Point Heights

- TP 1 = 8m
- TP 2 = 12m
- TP 3 = 8m
- TP 4 = 8m
- TP 5 = 8m
- TP 6 = 10m
- TP 7 = 8m
- TP 8 = 8m
- TP 9 = 10m
- TP 10 = 8m
- TP 11 = 8m
- TP 12 = 0m
- TP 13 = 0m

Target point

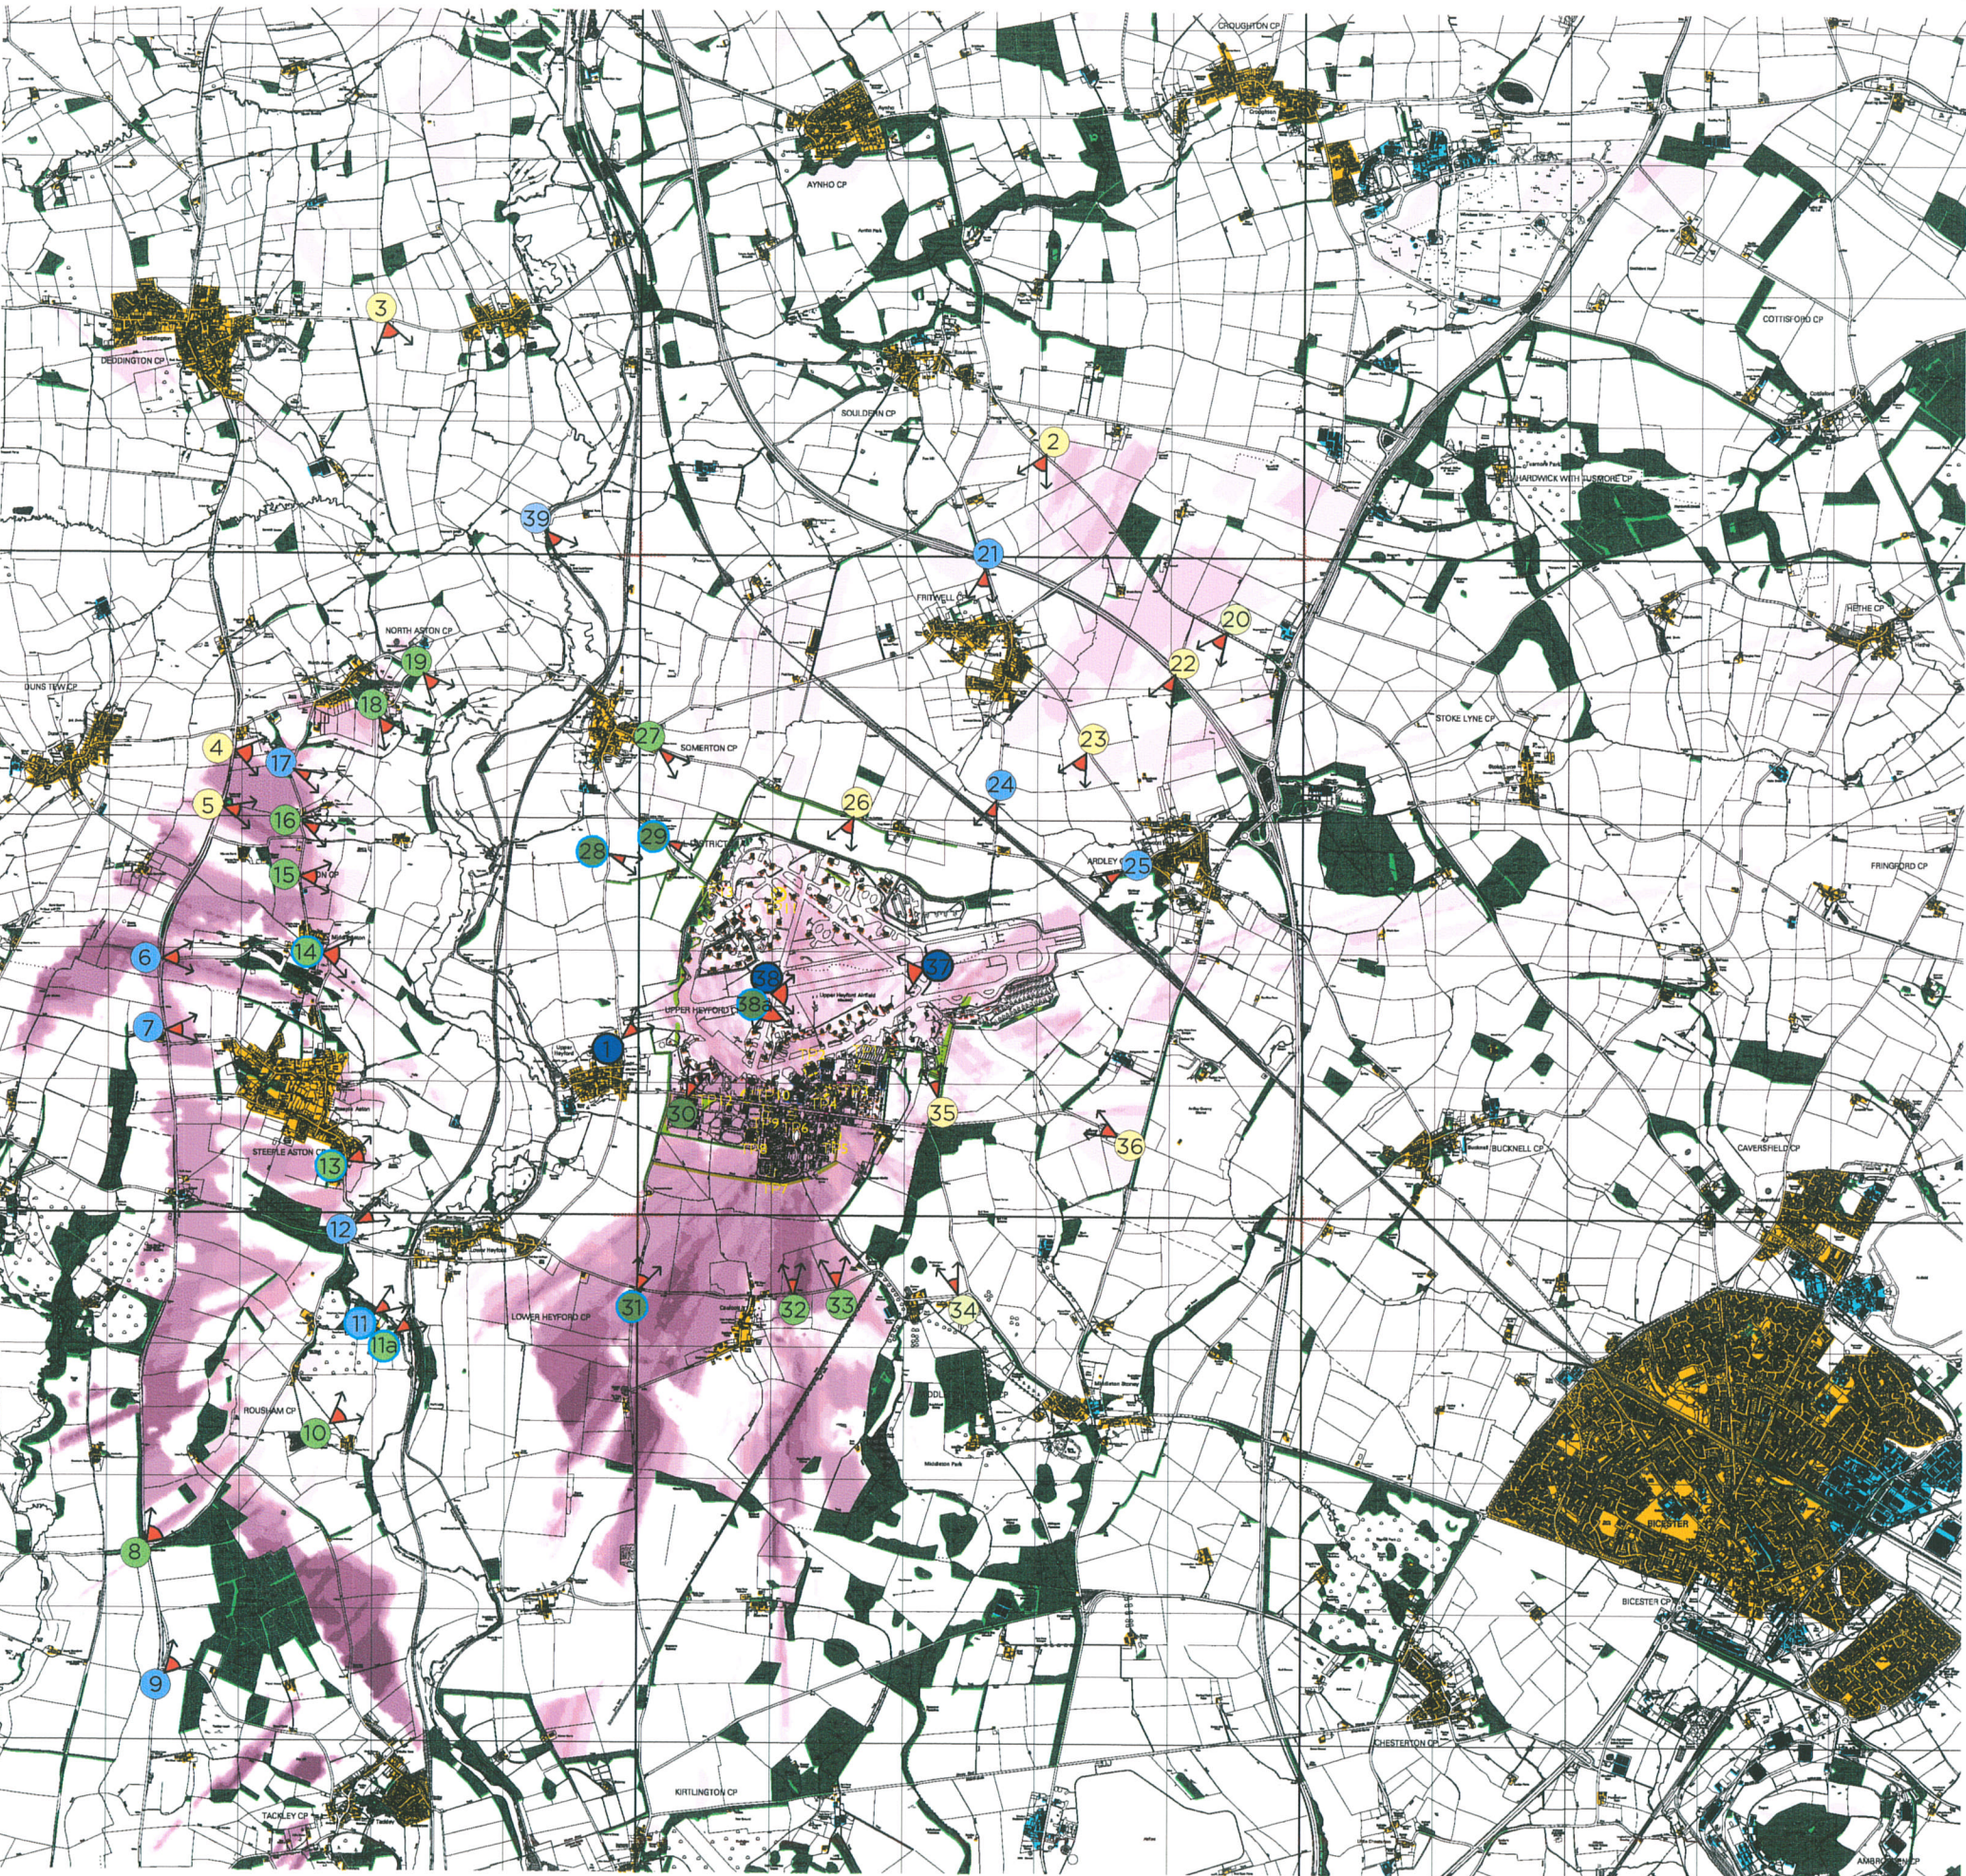

LEGEND

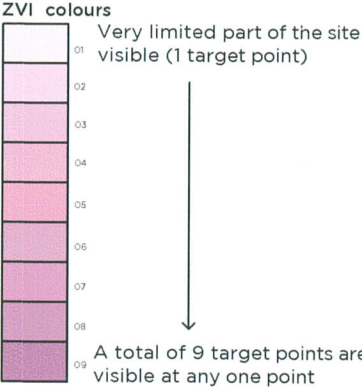

Visual Barriers

- Woodland 15m
- Settlements 8m
- Industrial buildings 11m
- Woodland-10m
- Hedge-2m
- New hedge -0m
- New planting-0m
- 4m buildings
- 5m buildings
- 8m buildings
- 10m buildings
- 12m buildings
- Viewpoints and photograph locations

Plan L8A

B	Revised application	HT	NJ	NJ	20/6/08
A	Amendment to job title	LT	JC	JC	20/8/07

COOPER
PARTNERSHIP

T 017 946 7455
F 017 946 7475
mail@cooperpartnership.com
www.cooperpartnership.com

Job
Heyford Park

Title
ZVI - ON COMPLETION,
NO EFFECTIVE PLANTING

Scale	Date	Drawn	Checked	Approved
As shown	07/07	LT	ST	JC

Drawing no: 1802-55B

- LANDSCAPE
- TOWNSCAPE
- ENVIRONMENT