

For continuation see drawing L13g

For continuation see drawing L13b


For continuation see drawing L13a



LEGEND

- 'A' CATEGORY trees required for removal
- 'B' CATEGORY trees required for removal
- 'C' CATEGORY trees required for removal
- 'R' CATEGORY trees required for removal
Main trees only, see schedule for more detail
- ALIEN CONIFERS trees required for removal
Main groups only, see schedule for more detail

NOTE:
Please refer to solid colour trees only

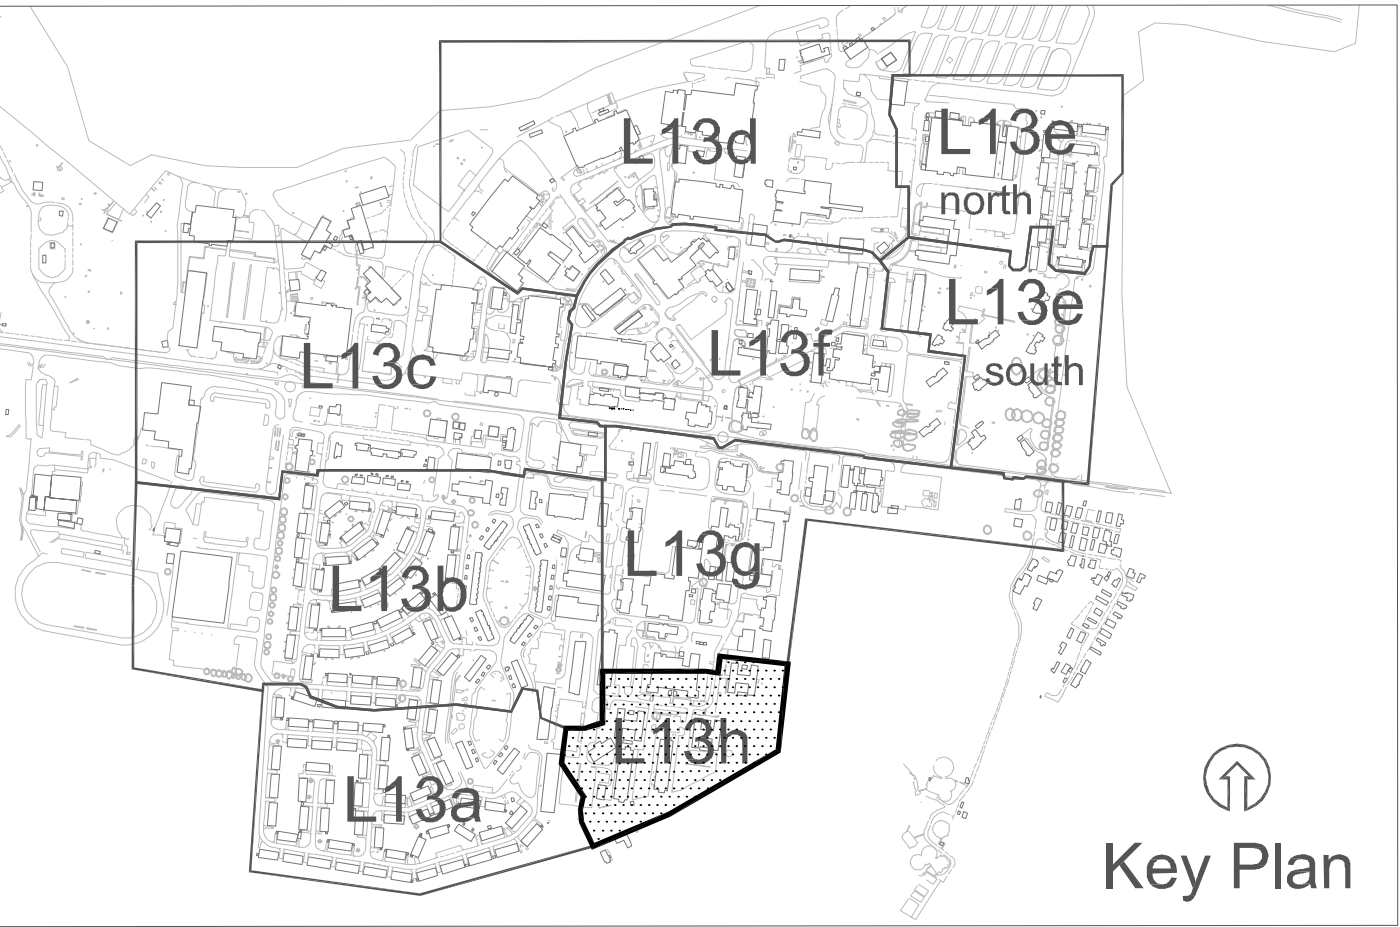

Key Plan

L13h

COOPER
PARTNERSHIP

T 017 946 7488
F 017 946 7478
mail@cooperpartnership.com
www.cooperpartnership.com

Job:
Heyford Park

Title:
TREE PLAN
DRAWING 8 OF 8

Scale	Date	Drawn	Checked	Approved
1/500@A1	JULY 2007	IG	DD	JC

Drawing no: 1802 / 68

LANDSCAPE
TOWNSCAPE
ENVIRONMENT