


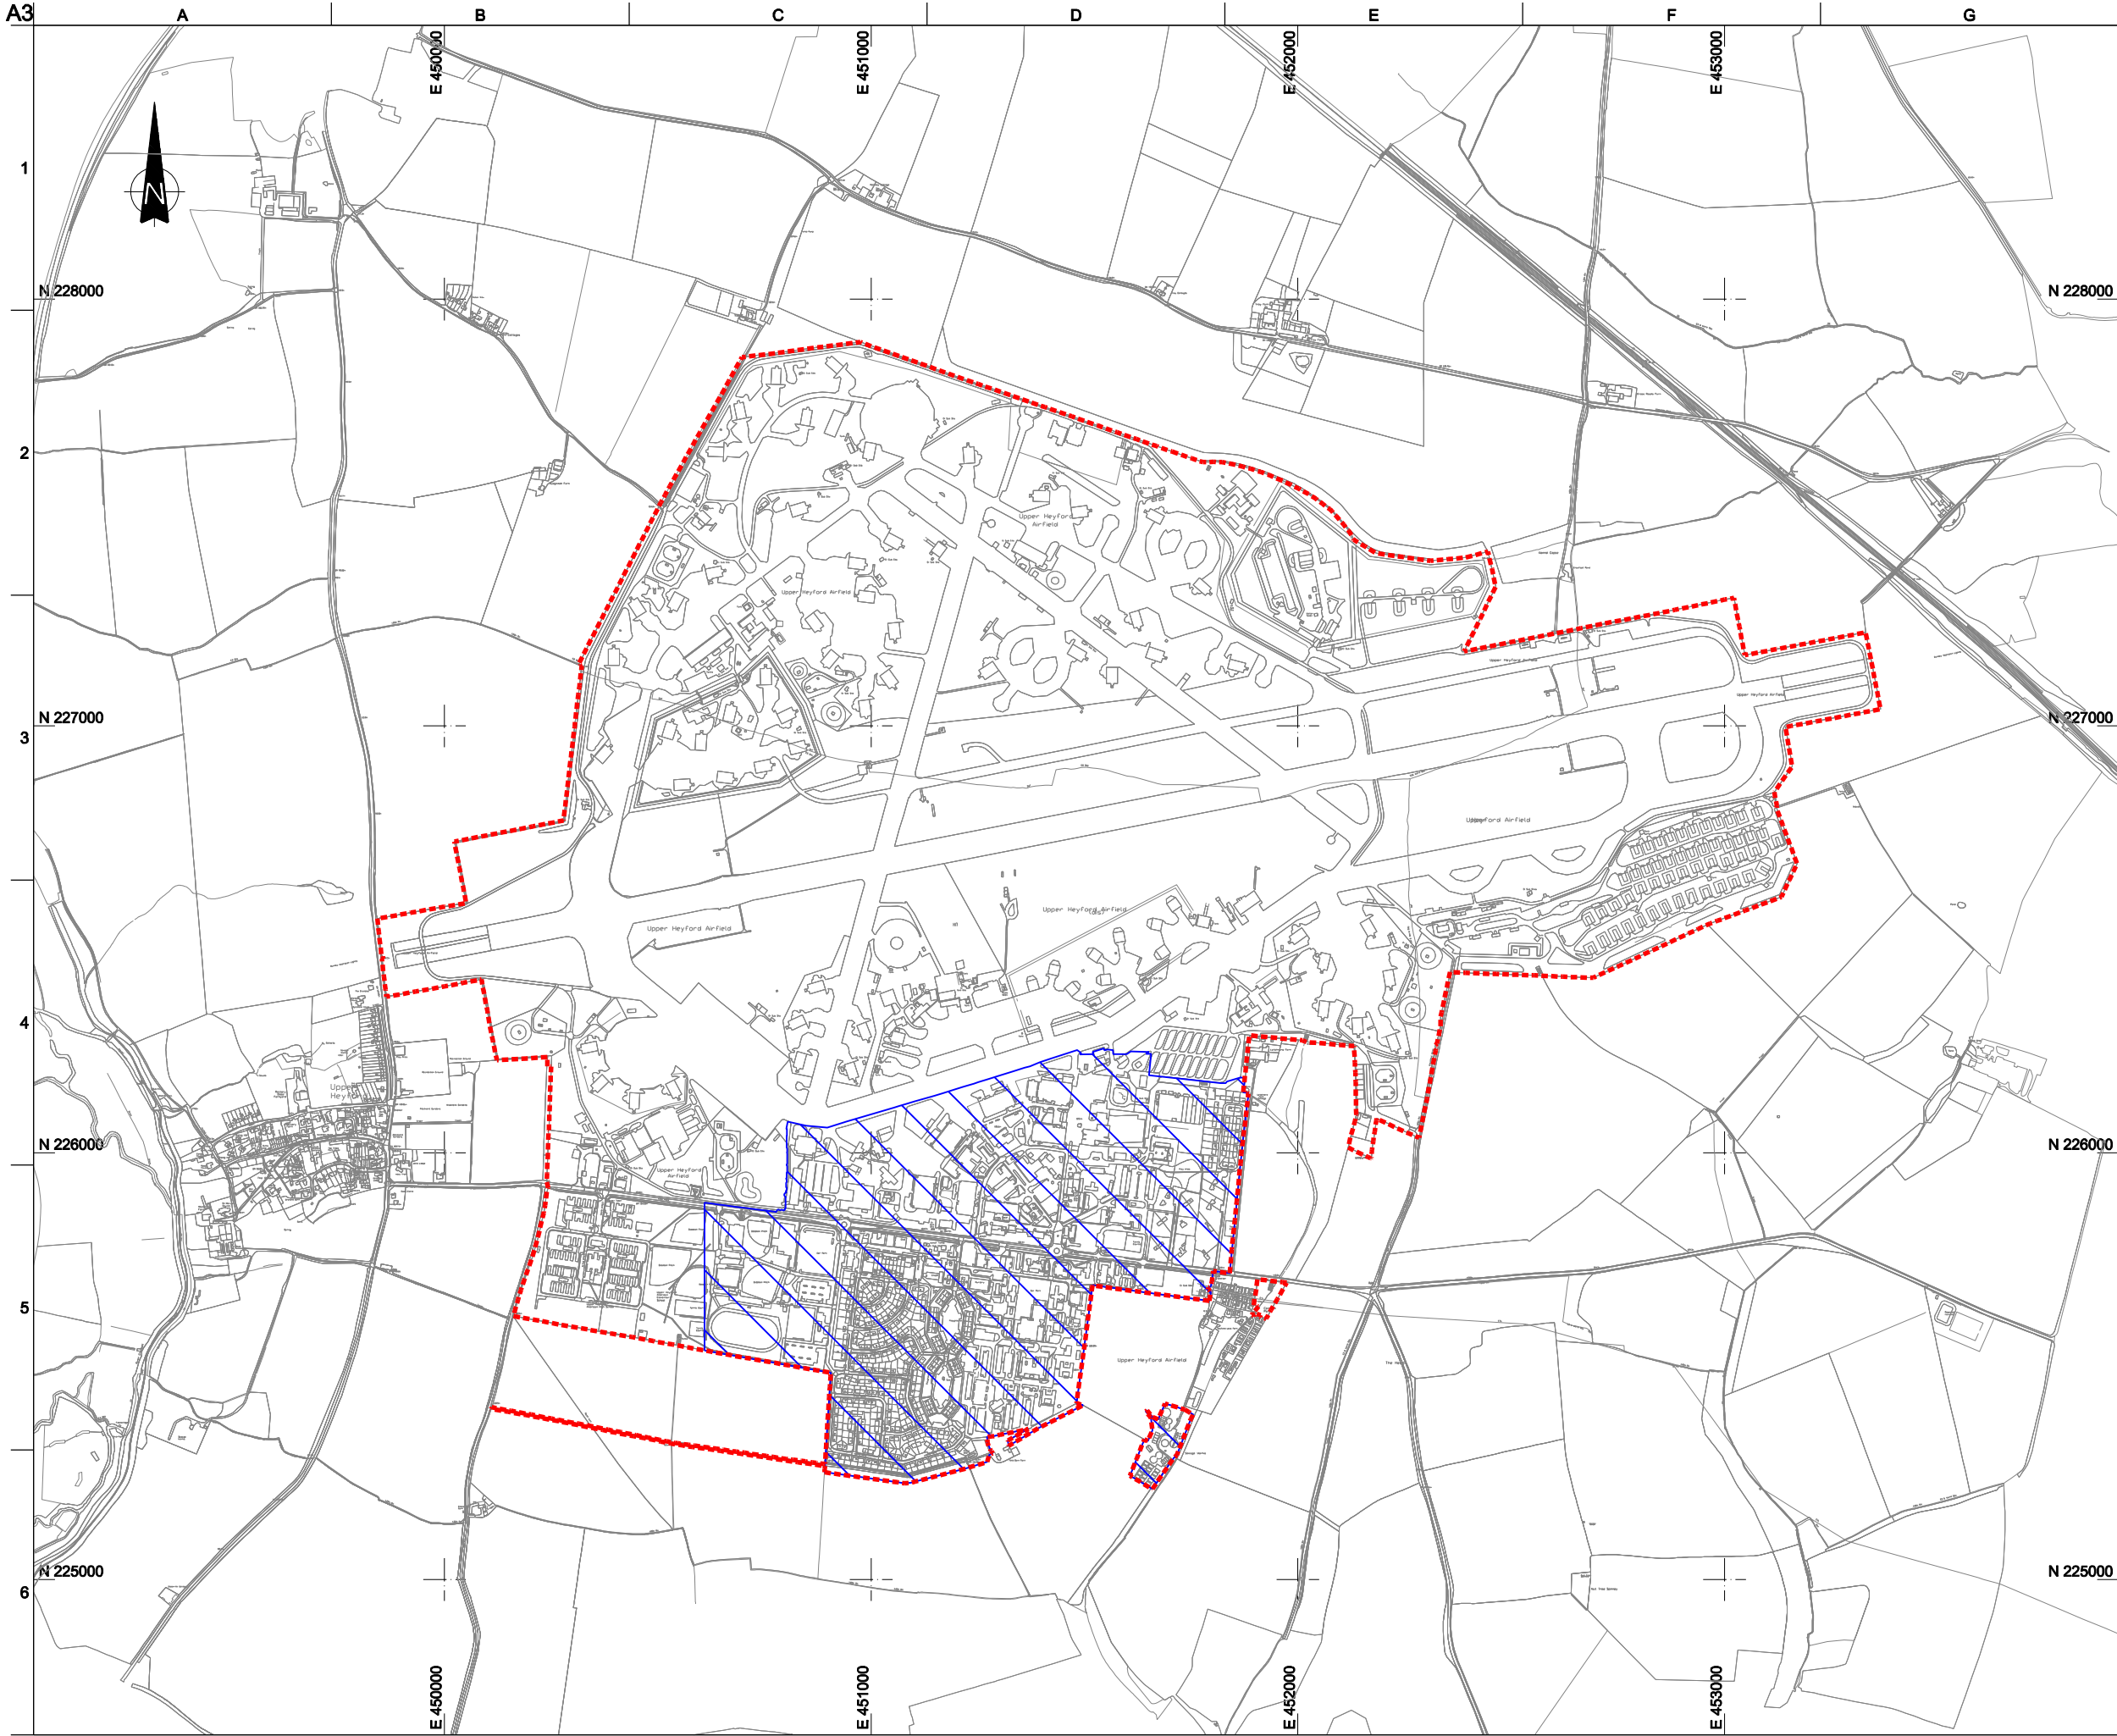

Legend:

Proposed Development Area Boundary

Area For Redevelopment

02	17/08/07	JW	DS	AL
Flood Risk Assessment				

01	25/07/07	SH	DS	AL
Flood Risk Assessment				

Issue	Date	By	Chkd	Appd
-------	------	----	------	------

ARUP

The Arup Campus, Blythe Gate, Blythe Valley Park
Solihull, West Midlands B90 8AE
Tel +44(0)121 213 3000 Fax +44(0)121 213 3001
www.arup.com

Client
North Oxfordshire Consortium

Job Title
Heyford Park Development

Drawing Title
Location Plan

Scale at A3 1:15000

Plot ID

Drawing Status
Flood Risk Assessment

Job No 120643-00	Drawing No Figure_1	Issue 02
---------------------	------------------------	-------------