

Do not scale from this drawing.

SAFETY HEALTH AND ENVIRONMENTAL INFORMATION

IN ADDITION TO THE HAZARD/RISKS NORMALLY ASSOCIATED WITH THE TYPES AND MATERIALS DETAILLED ON THIS DRAWING, NOTE THE FOLLOWING RISKS AND INFORMATION.

RISKS LISTED HERE ARE NOT EXHAUSTIVE. REFER TO DESIGN ASSESSMENT FORM NO.

CONSTRUCTION



NONE. A COMPETENT CONTRACTOR WOULD NOT BE AWARE OF.

DEMOLITION

NONE.

FOR INFORMATION RELATING TO USE, CLEANING AND MAINTENANCE SEE THE HEALTH AND SAFETY FILE

IT IS ASSUMED THAT ALL WORKS WILL BE CARRIED OUT BY A COMPETENT CONTRACTOR WORKING WHERE APPROPRIATE, TO AN APPROVED METHOD STATEMENT.

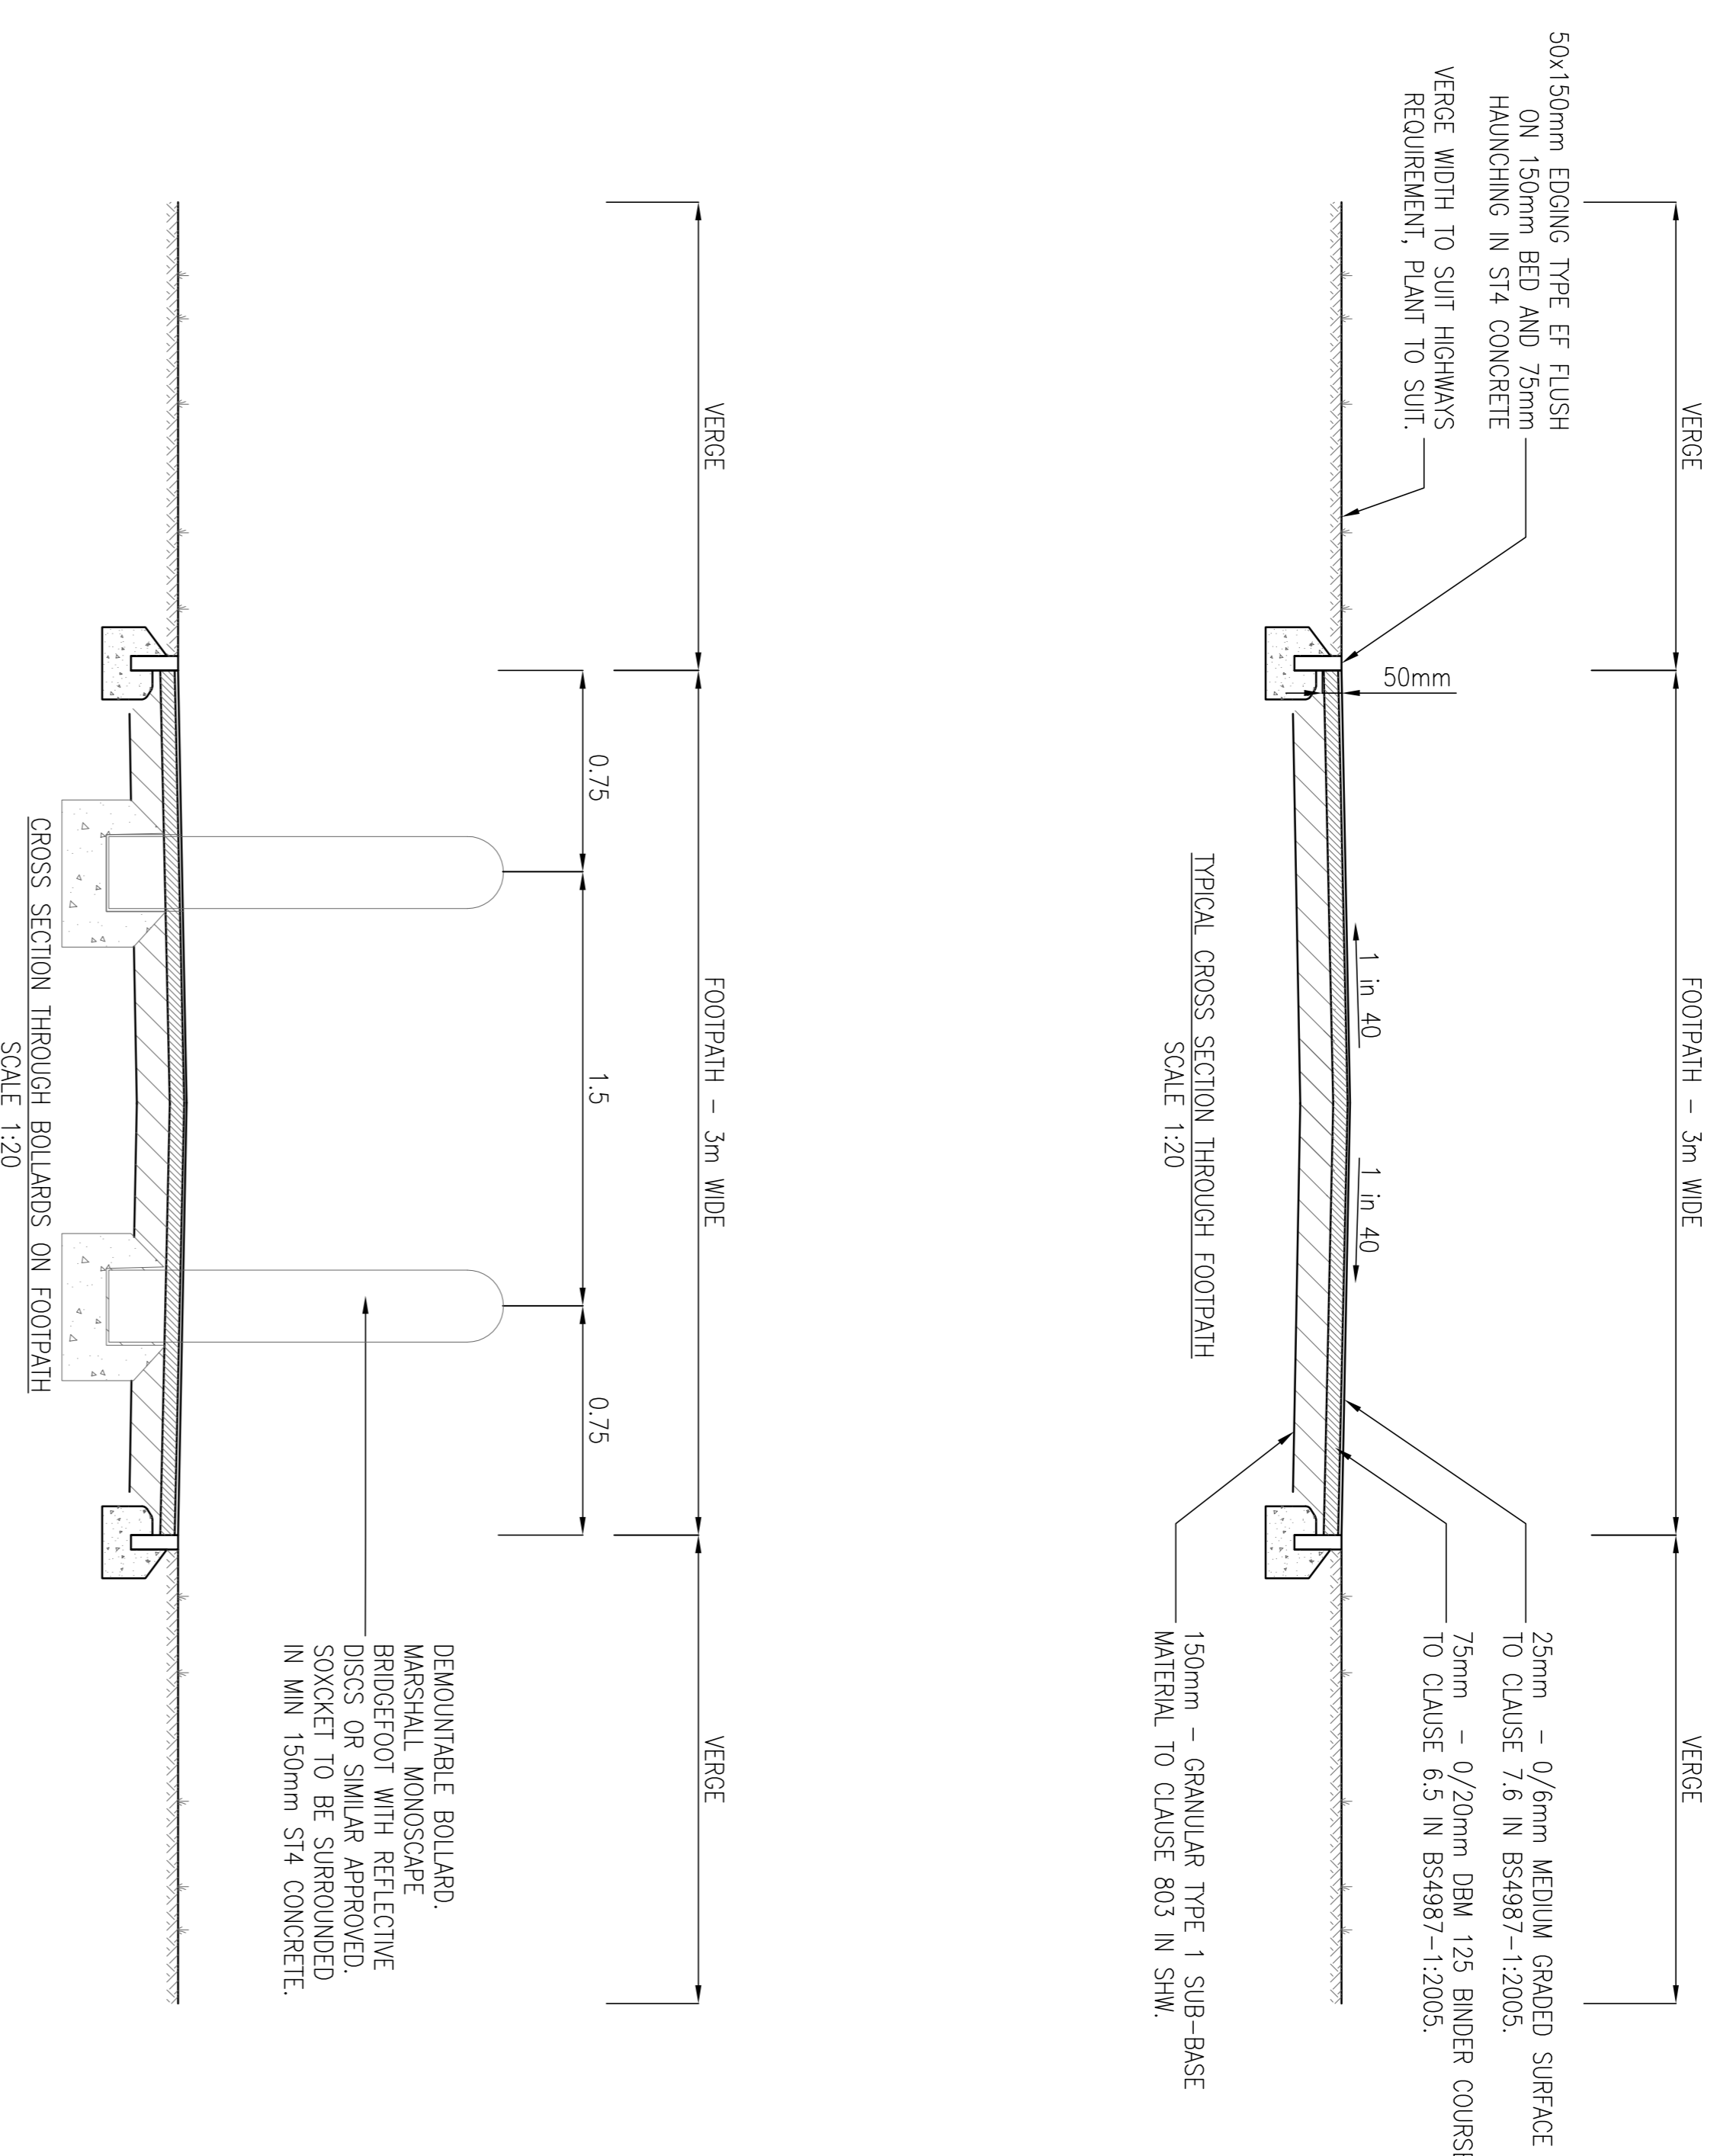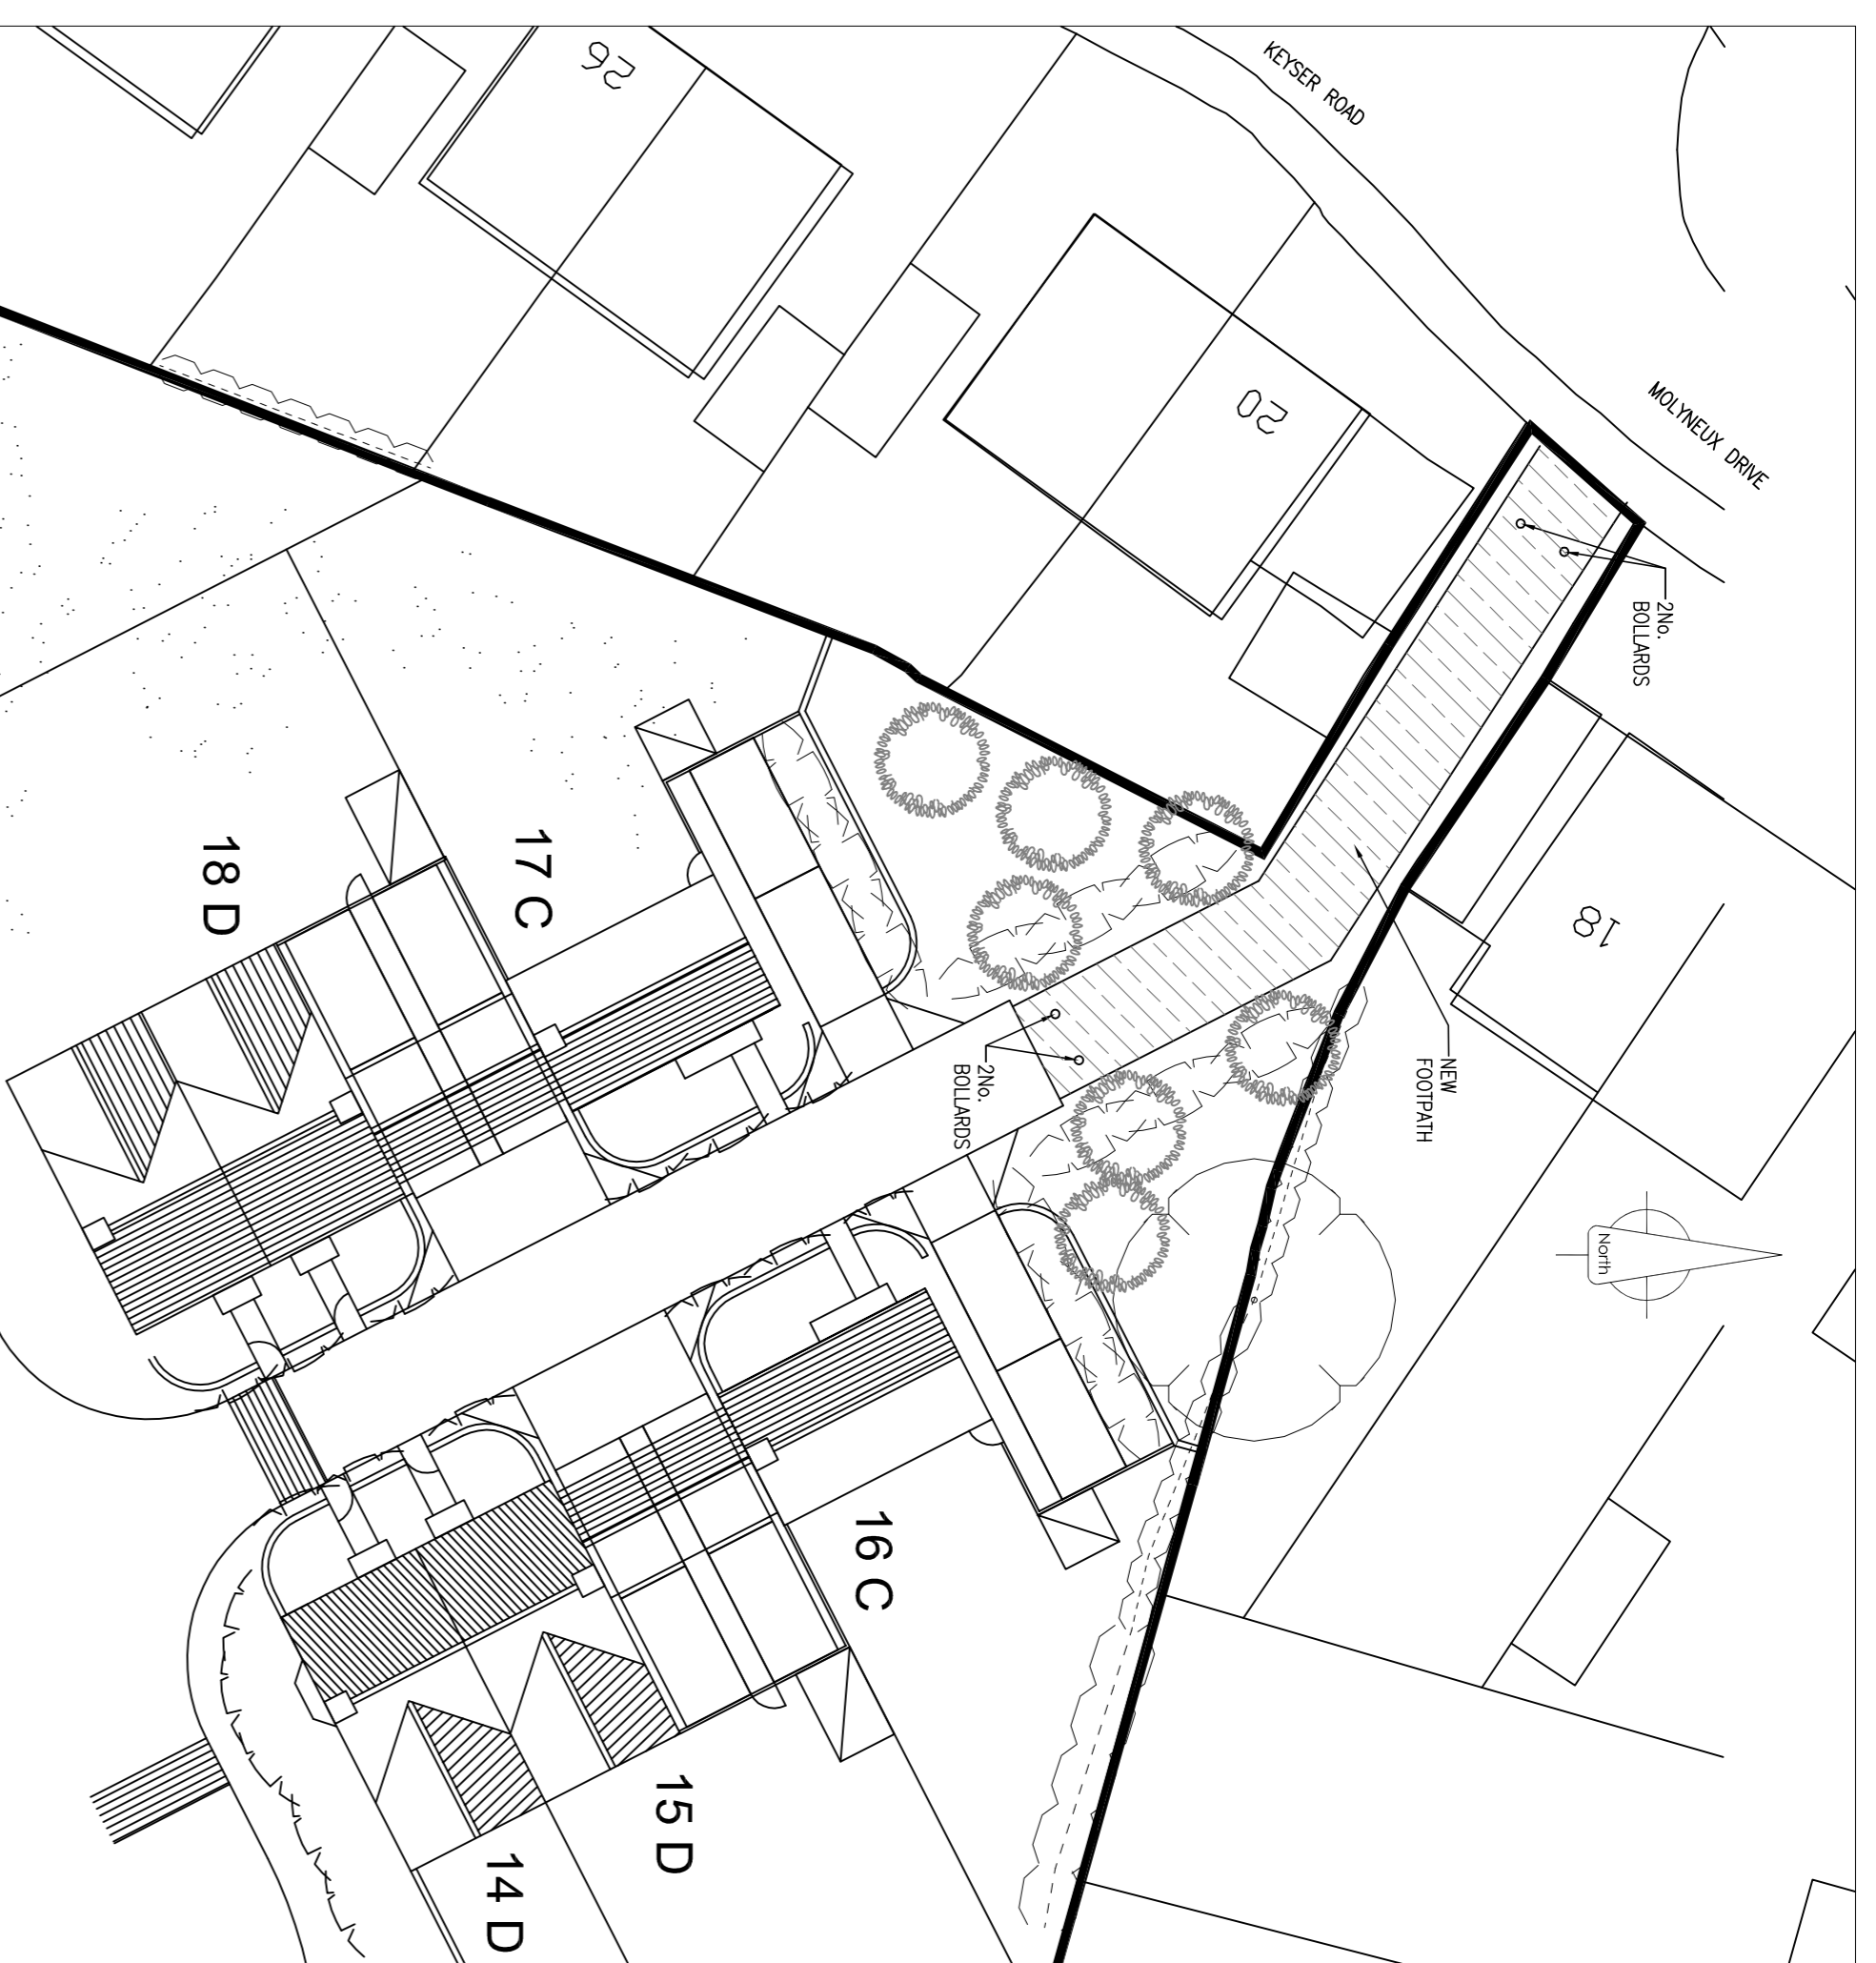

- Notes:
1. All kerbs to comply with BS EN 1340:2003.
 2. All works to be in accordance with Oxfordshire County Council design guides.
 3. CBR assumed to be less than Z6. This is to be confirmed on site prior to commencing and the coping layer thickness adjusted to suit.

SUBJECT TO TECHNICAL APPROVAL

Rev	Date	Description	Drawn	Checked	Approved
P1	14/11/13	ISSUED FOR COMMENT	DAJ	MH	

Contract:



Project Title:
**COTEFIELD FARM
BODICOTE**

Drawing Title:
**ADAPTABLE HIGHWAYS
CONSTRUCTION DETAILS
SHEET 3**

FAIRHURST
General Building
45-51 Wakefield Road, B3 3SR
Tel: 0121 213 4892 Fax: 0984 381 4472

Scale of A1:	1:20	Scale:	For Comment
Drawn:	DU	Checked:	Approved:
Date:	14/11/13	Date:	Date:
Drawing No.:	99538/7004	Revision:	-