


left side elevation - plot 71

rear elevation - plot 71


right side elevation - plot 71

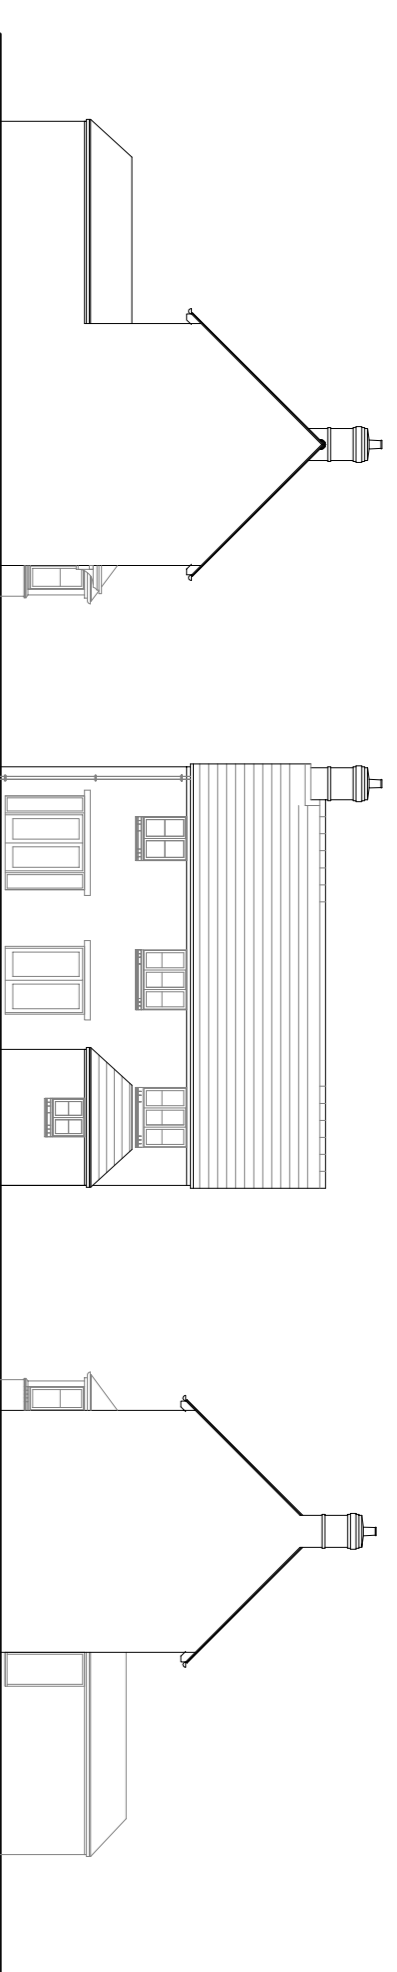

left side elevation - plot 70

rear elevation - plot 70


right side elevation - plot 70

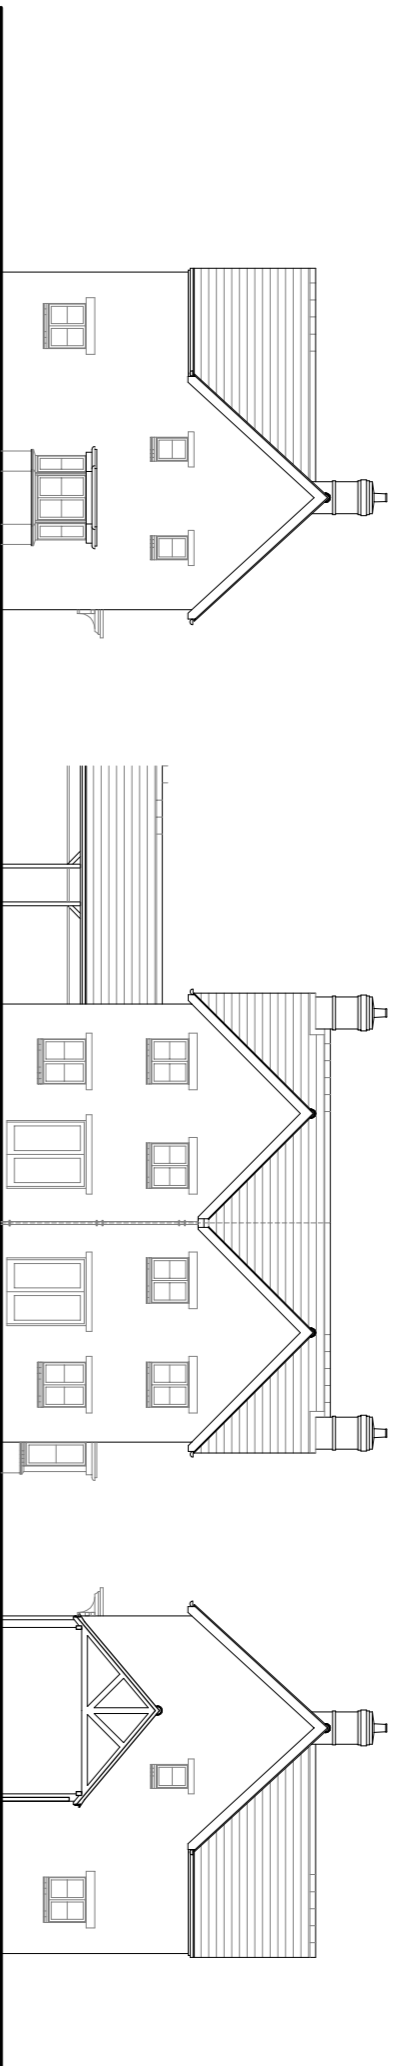

left side elevation - plot 19

rear elevation - plot 18 & 19

right side elevation - plot 18

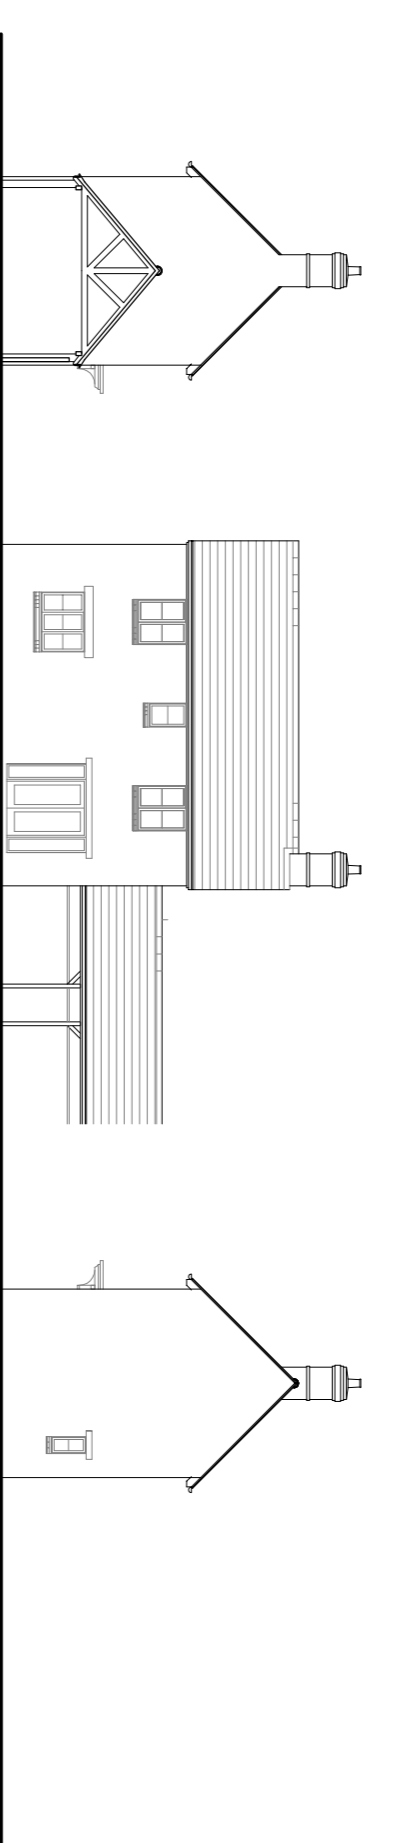

left side elevation - plot 17


rear elevation - plot 17

right side elevation - plot 17


first floor plans - plots 70-71




plots 17-19

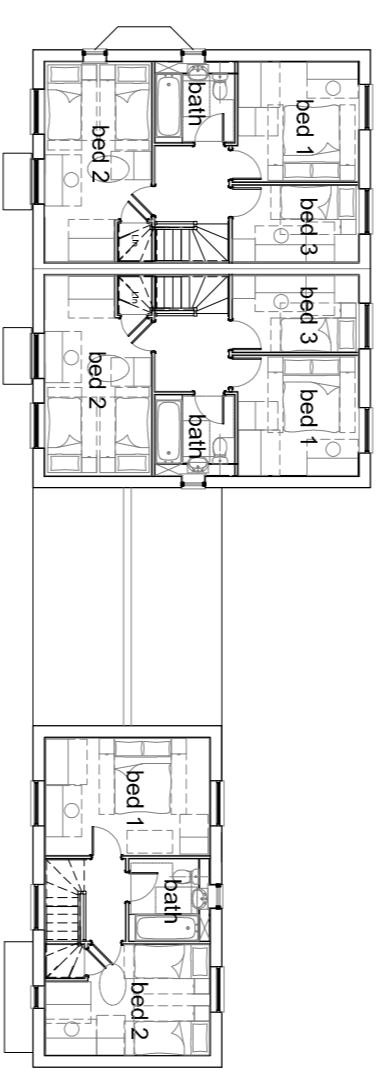



ground floor plans - plots 70-71

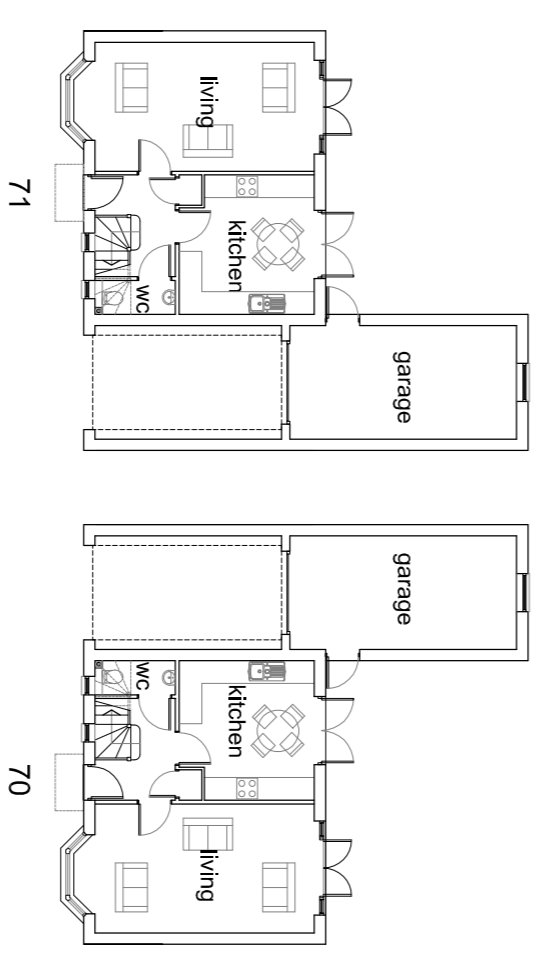

plots 17-19

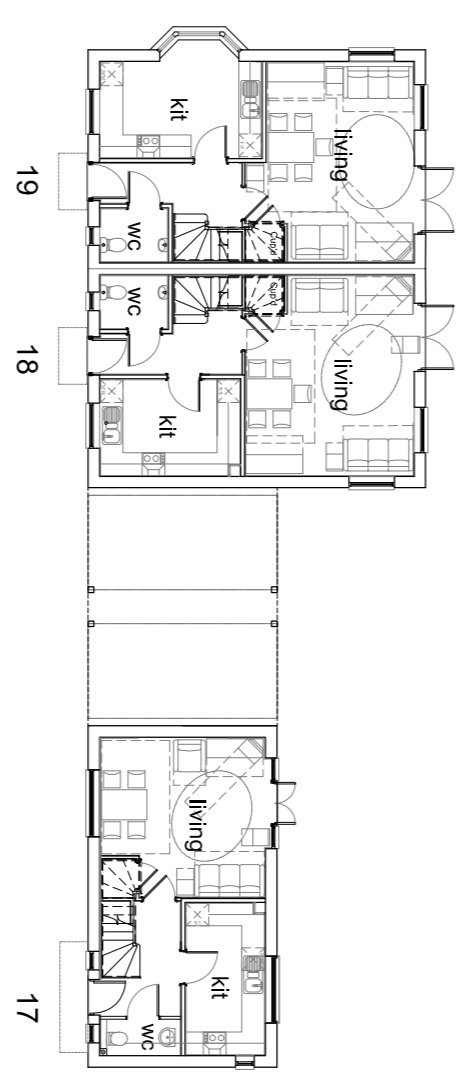

front elevation - plots 17-19 & 70-71

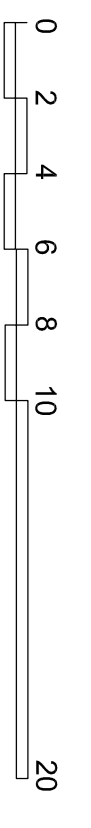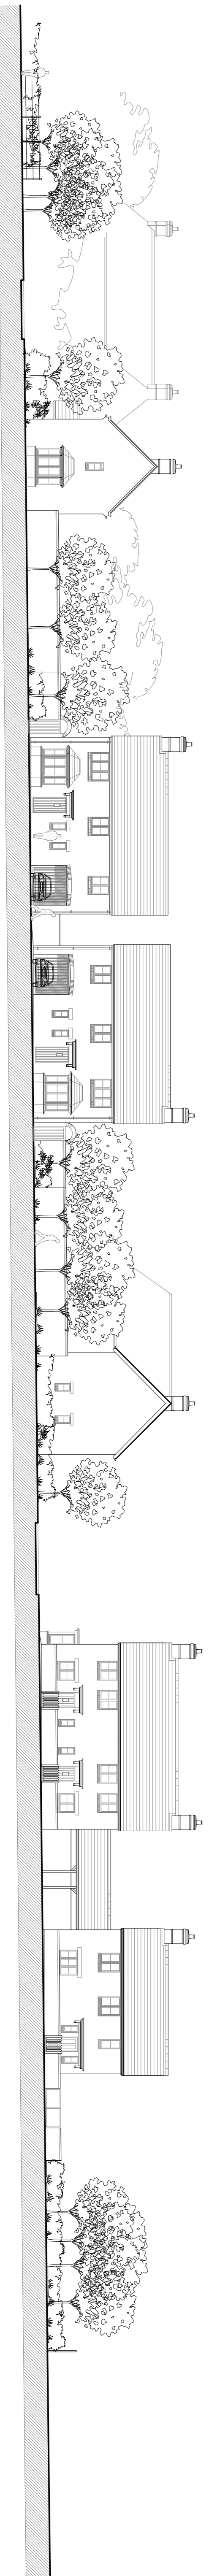

<p>Rockefeller House, Farnham Road, Oxford OX2 8PH Telephone: 01865 861281</p>	
<p>Oct 2012</p>	<p>Cotfield Farm</p>
<p>1:200@A1</p>	<p>Bodcote</p>
<p>2012049</p>	<p>Plans and elevations (plots 17-19 & 70-71)</p>
<p>P04e</p>	