



KEY SITE CONSTRAINTS

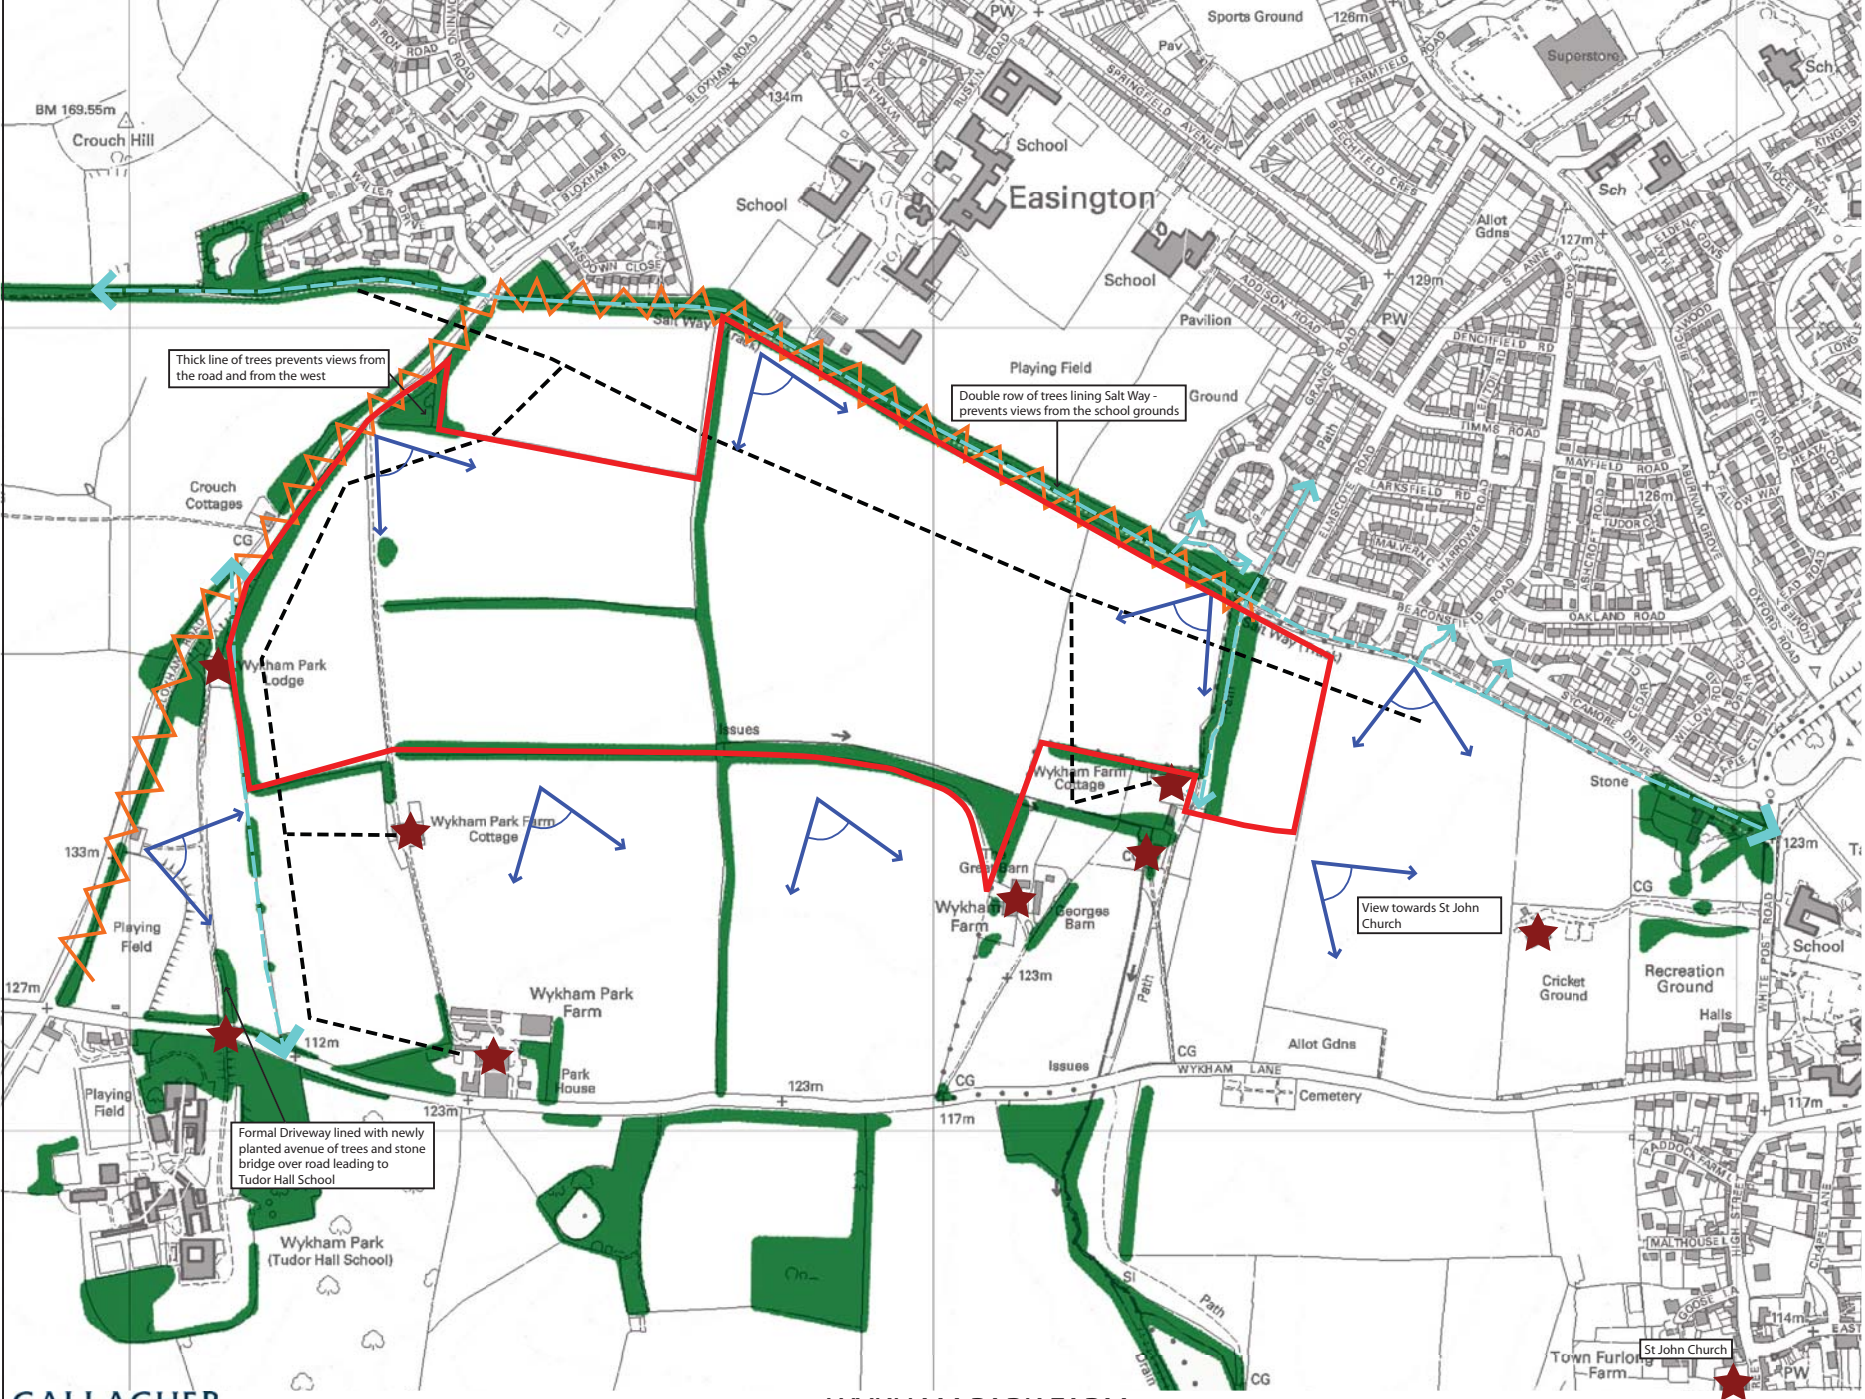

NOTES
 This drawing is for information purposes only and not for use in construction. Do NOT scale from this drawing. All dimensions are to be checked on site and any discrepancies should be immediately reported to the originator of the drawing. All information is copyright protected and may not be used or reproduced without prior permission.

REVISION LIST		
Revision	Details	Rev Date

- Land controlled by Gallagher Estates
- Landscape feature/element of interest to be retained
- Barriers of Views
- Approximate location of Electricity Poles
- Tree and thick areas of high hedgerow, important areas of vegetation
- Main Views
- Public Right of Way

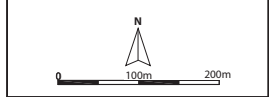

Wykham Park Farm

**FIGURE 8
 KEY SITE CONSTRAINTS**

Drawn	Design	Approved	Stamping Number	Scale	Date
SL	SL	SH	JJG043/017	NTS	10/10/12

David Lock Associates
 Town Planning and Urban Design

DAVID LOCK ASSOCIATES LIMITED
 50 NORTH THIRTIETH STREET, CENTRAL MILTON KEYNES, MK9 3BP
 TEL: 01908 662676 FAX: 01908 605747 EMAIL: ml@dwilock.com
 www.davidlock.com