



NOTES:
 Based upon the Ordnance Survey map with permission of The Controller of Her Majesty's Stationery Office. © Crown Copyright.
 Aspect Landscape Planning Ltd, West Court, Hardwick Business Park, Noral Way, Banbury OX16 2AF.
 Licence 100045345

Copyright reserved

No Dimensions to be scaled from this drawing.

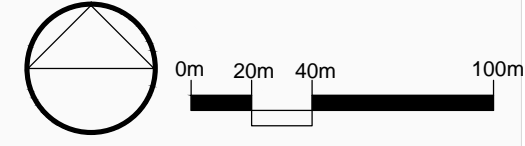

KEY:
 Site Boundary

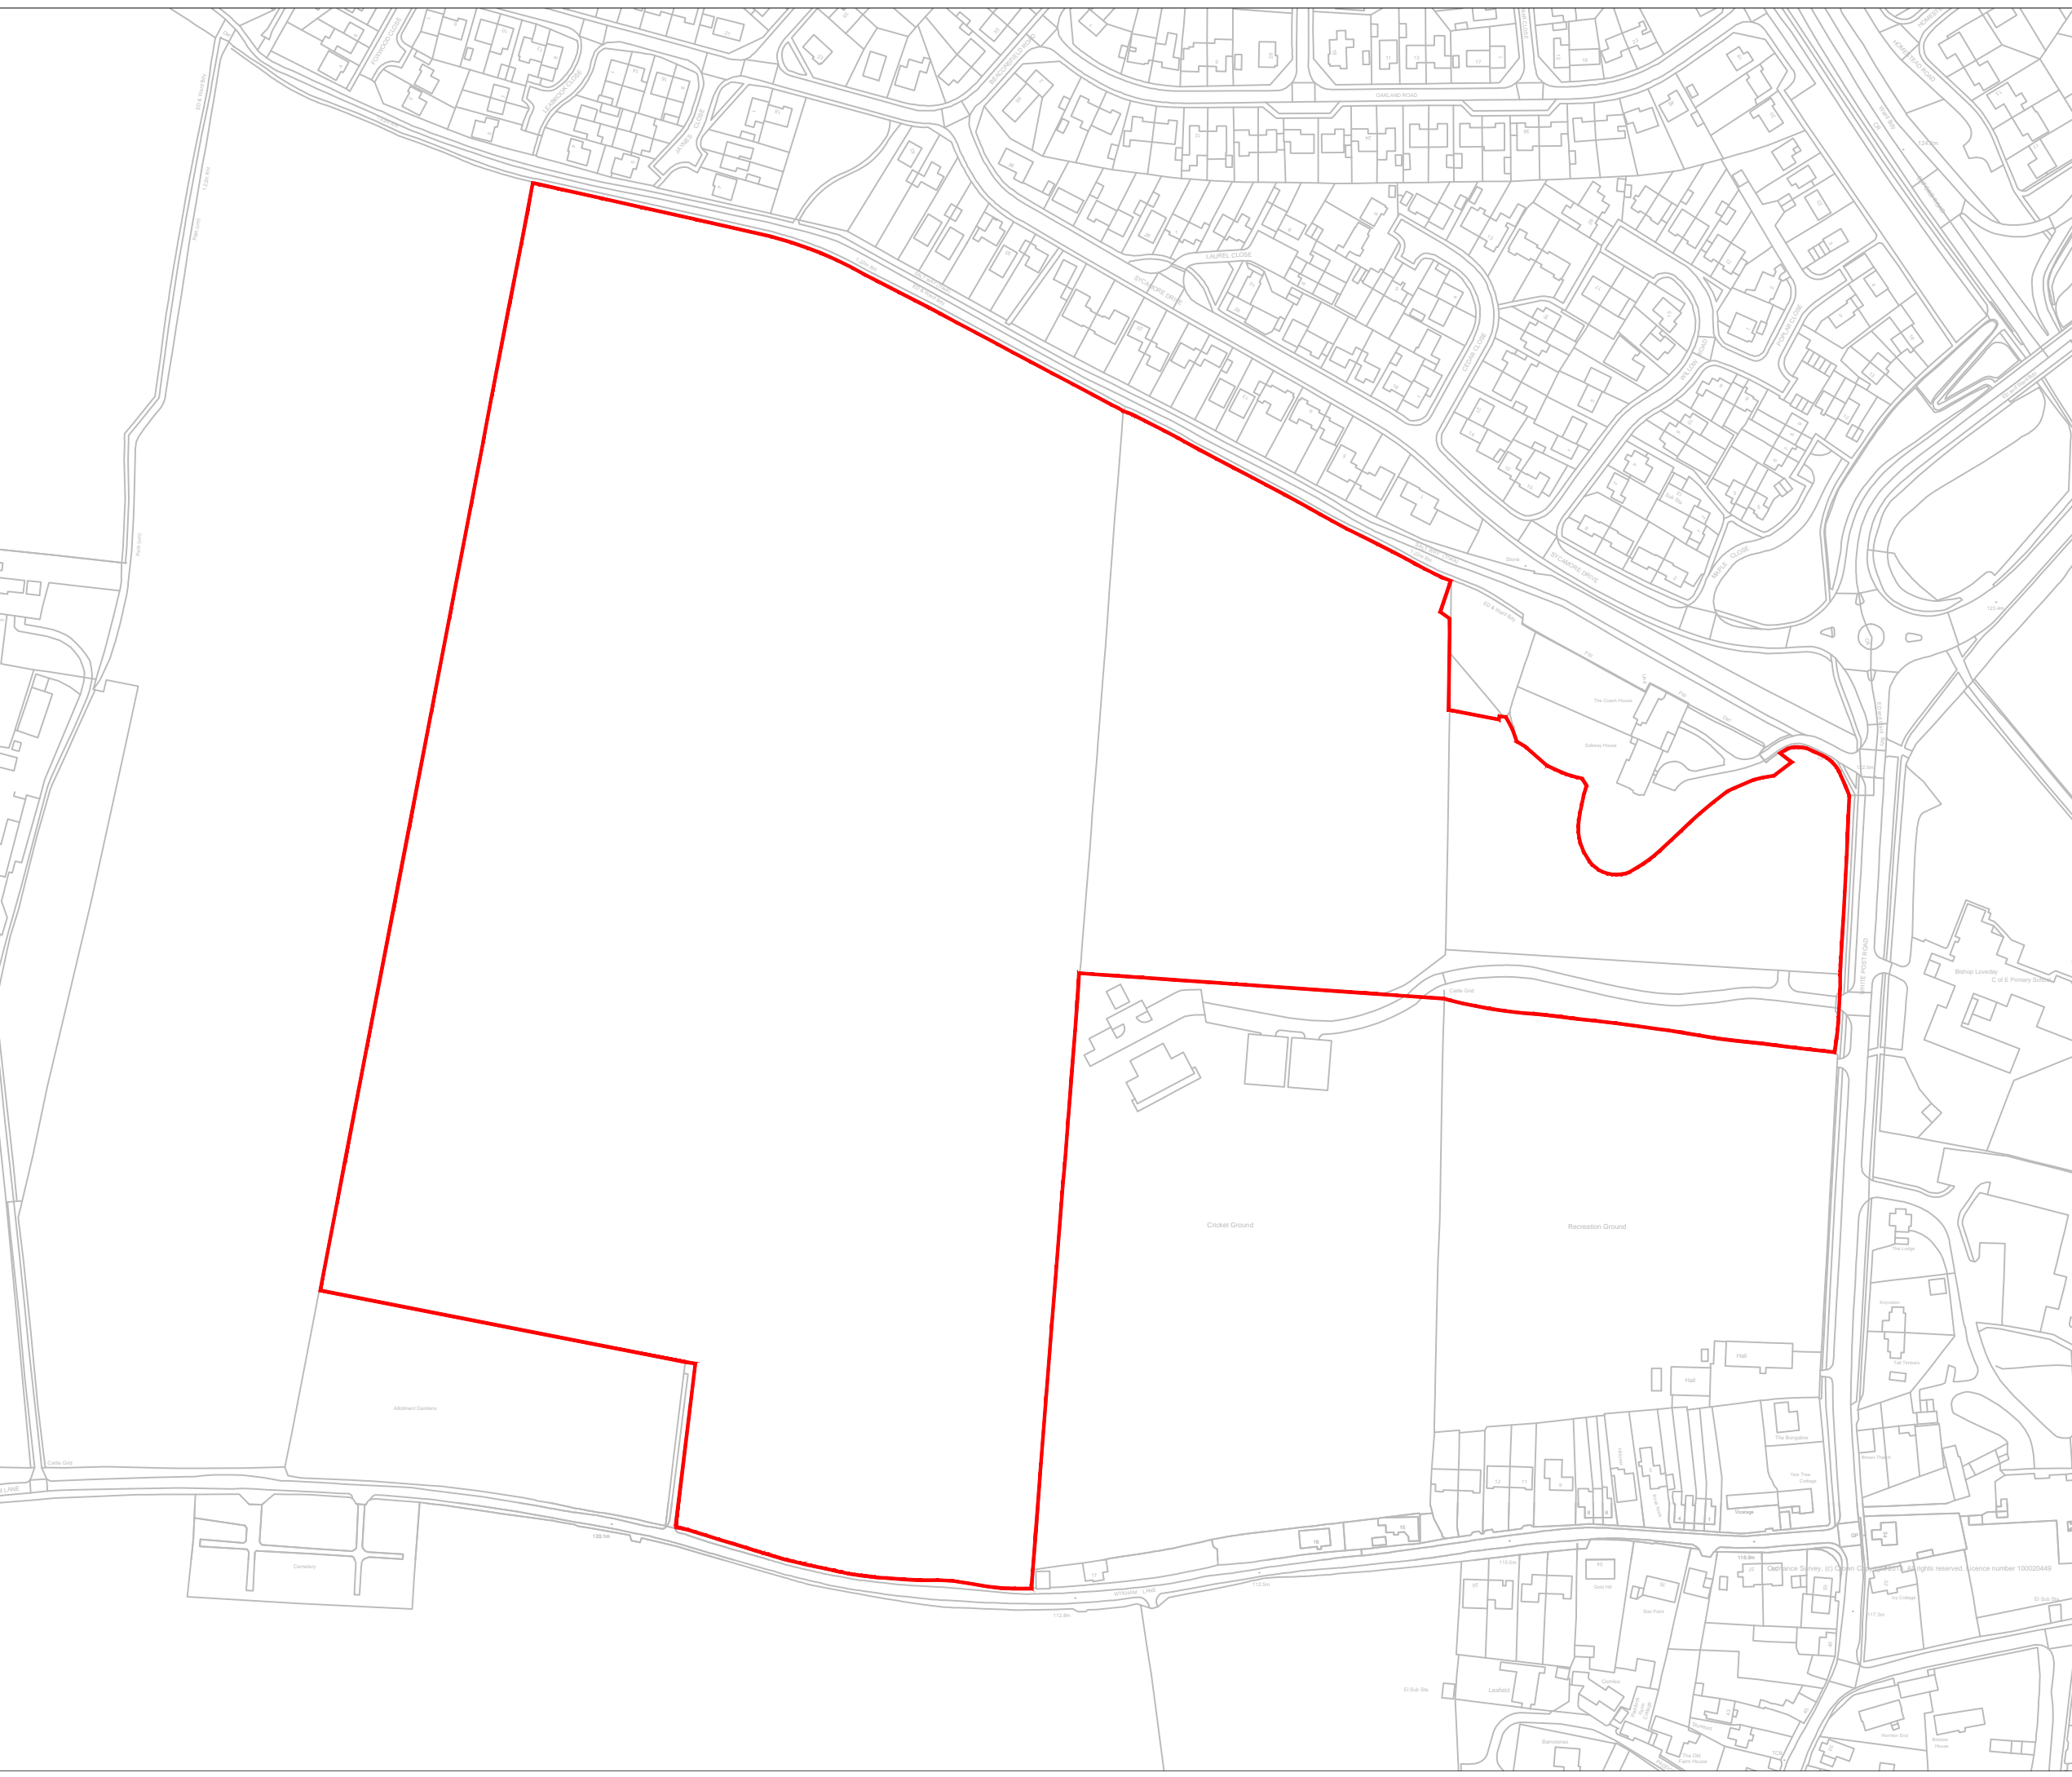

REV	DATE	NOTE	DRAWN	CHK'D
REVISIONS				

aspect landscape planning

TITLE
**White Post Road, Banbury
 Location Plan**

CLIENT
Gladman Developments Ltd

SCALE 1:2500@A3	DATE JUN 2015	DRAWN SLB
DRAWING NUMBER 5713/ ASP01		REVISION