


This drawing is the property of Bradley Murphy Design Ltd. Copyright is reserved by them and the drawing is issued on the condition that it is not copied, reproduced, retained nor disclosed to any unauthorized person either wholly or in part without the consent of Bradley Murphy Design Ltd.

NOTES:

1. THIS DRAWING IS BASED ON BMD 19.010.DR.P001 OVERALL GA
2. THIS DRAWING SHOULD BE READ IN CONJUNCTION WITH ALL OTHER LANDSCAPE DRAWINGS AND DOCUMENTS
3. THIS DRAWING IS NOT INTENDED FOR CONSTRUCTION
4. DO NOT SCALE FROM THIS DRAWING
5. ANY DISCREPANCIES WITHIN THIS DRAWING OR BETWEEN THIS DRAWING AND ANY OTHER INFORMATION IS TO BE REPORTED TO BMD FOR CLARIFICATION

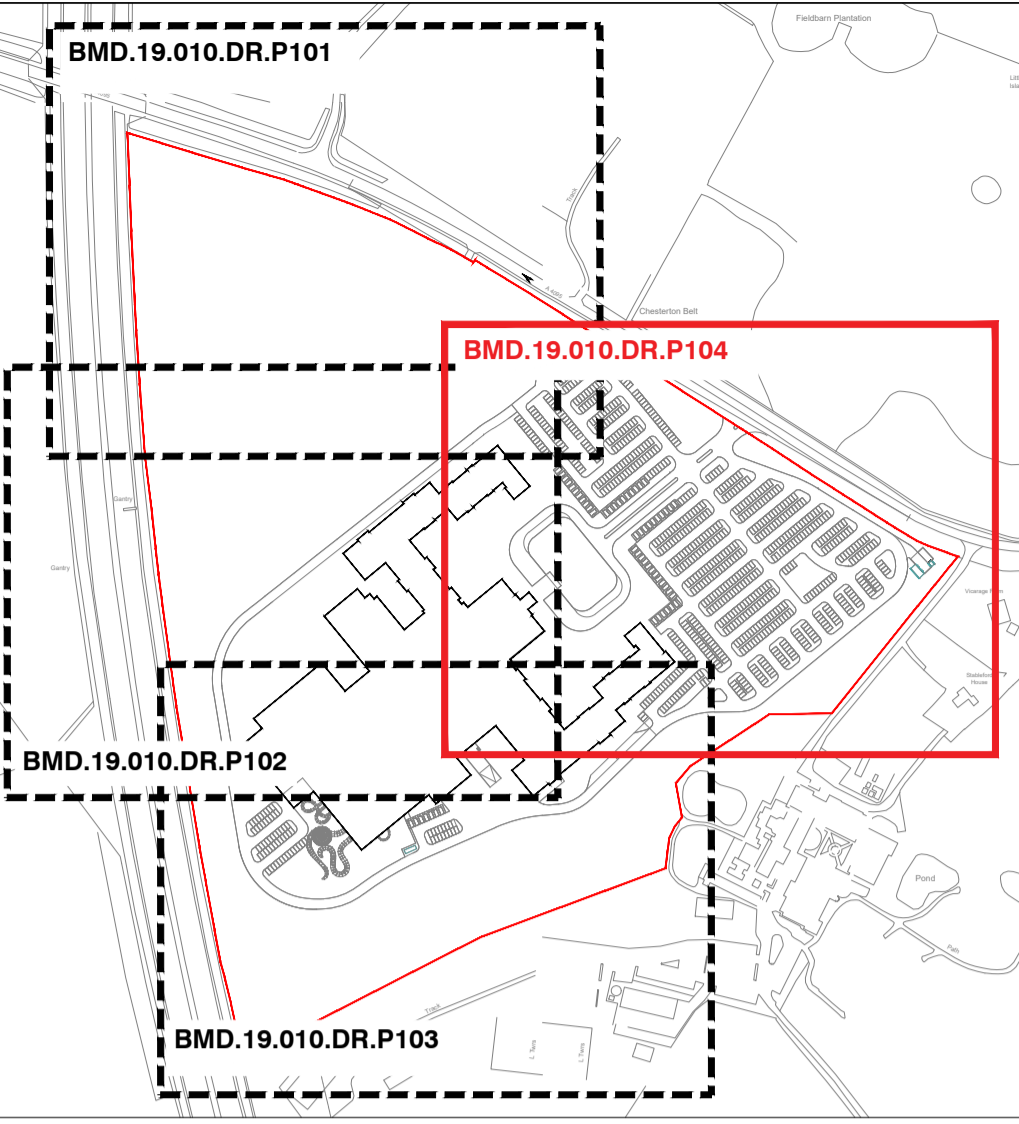

LOCATION PLAN 1:5000@A1

**LEGEND**

- SYMBOLS:**
  - FINGER POSTS / WAYFINDING BOLLARDS
  - FIRE HYDRANT LOCATION
  - LIFEBLOK RING AROUND EXISTING & PROPOSED POND
  - BRUSH PILES
  - SWIFT NEST CAVITY
  - HOUSE MARTIN NEST BOX
  - SPARROW TERRACE
  - OTHER HUNG BIRD BOX
  - OTHER HUNG BAT BOX
  - BADGER SIZE GAP IN FENCE
  - HEDGEHOG / OTHER FAUNA GAP IN FENCE
  - ACUSTIC BARRIER
  - 1.2M HIGH TIMBER BALUSTRADE
  - 1.2M TIMBER POST & 4 RAIL
  - TIMBER GATE
  - 1.8M WELDMESH FENCE
  - ACCESS BARRIER
  - EXISTING POST AND RAIL FENCE
  - LIGHTING COLUMNS
  - LIGHTING BOLLARDS
  - LIGHTING TO BUILDING FACADE
- ECOLOGICAL FEATURES:**
  - BIRCH/SCUDGERS / BEE BANK
  - SWIFT NEST CAVITY
  - HOUSE MARTIN NEST BOX
  - SPARROW TERRACE
  - OTHER HUNG BIRD BOX
  - OTHER HUNG BAT BOX
  - BADGER SIZE GAP IN FENCE
  - HEDGEHOG / OTHER FAUNA GAP IN FENCE
- BOUNDARY TREATMENT:**
  - ACUSTIC BARRIER
  - 1.2M HIGH TIMBER BALUSTRADE
  - 1.2M TIMBER POST & 4 RAIL
  - TIMBER GATE
  - 1.8M WELDMESH FENCE
  - ACCESS BARRIER
  - EXISTING POST AND RAIL FENCE
- EXTERNAL LIGHTING:**
  - LIGHTING COLUMNS
  - LIGHTING BOLLARDS
  - LIGHTING TO BUILDING FACADE
- SOFT LANDSCAPE:**
  - EXISTING TREES & WOODLAND TO BE RETAINED
  - EXISTING TREES & WOODLAND TO BE REMOVED
  - BOULEVARD TREES
  - FEATURE PARKLAND TREES
  - ORNAMENTAL FEATURE TREES
  - CAR PARK TREES
  - PARKLAND TREES
  - WOODLAND PLANTING
  - AMENITY SHRUB PLANTING
  - NATIVE HEDGEROW
  - SINGLE SPECIES HEDGEROW
  - EXISTING MARGINAL PLANTING
  - PROPOSED MARGINAL PLANTING
  - AMENITY GRASS MIX
  - MEADOW GRASS MIX
  - WET MEADOW GRASS MIX
- HARD LANDSCAPE:**
  - MACADAM SURFACE
  - REINFORCED GRASS
  - RESIN BOUND GRAVEL FOOTPATH
  - SELF BOUND GRAVEL FOOTPATH
  - BLOCK PAVING
  - PERMEABLE PAVING
  - TIMBER BRIDGE
  - TIMBER PICNIC BENCHES
  - TIMBER BENCHES
  - BINS
  - SCULPTURE LOCATION
  - ROCKS / BOLLARDS
  - MAIN ENTRANCE SIGNAGE
  - TIMBER BOLLARDS
  - ELECTRIC VEHICLE CHARGING POINTS
- OTHER:**
  - SITE BOUNDARY
  - EXISTING EARTHWORKS
  - EARTHWORKS CONTOURS
  - EXISTING LEVELS
  - PROPOSED FLOOR LEVELS
  - SLOPE DIRECTION
  - EXISTING WATER BODIES
  - PROPOSED WATER BODIES
  - MUSTER POINTS



Vicarage Farm

Stableford House

Project: PROPOSED GREAT WOLF LODGE, CHESTERTON, BICESTER

Drawing Title: LANDSCAPE GENERAL ARRANGEMENT SHEET 4 OF 4

Drawn: AW, Checked: MP, Approved: RW, Date: 15/08/2019

Job No: 19.010, Scale: 1:500, Sheet Size: A1, Revision: B

Drawing Number: BMD.19.010.DR.P104

