


Done

Middleton Stoney 1803047-17C.pdf

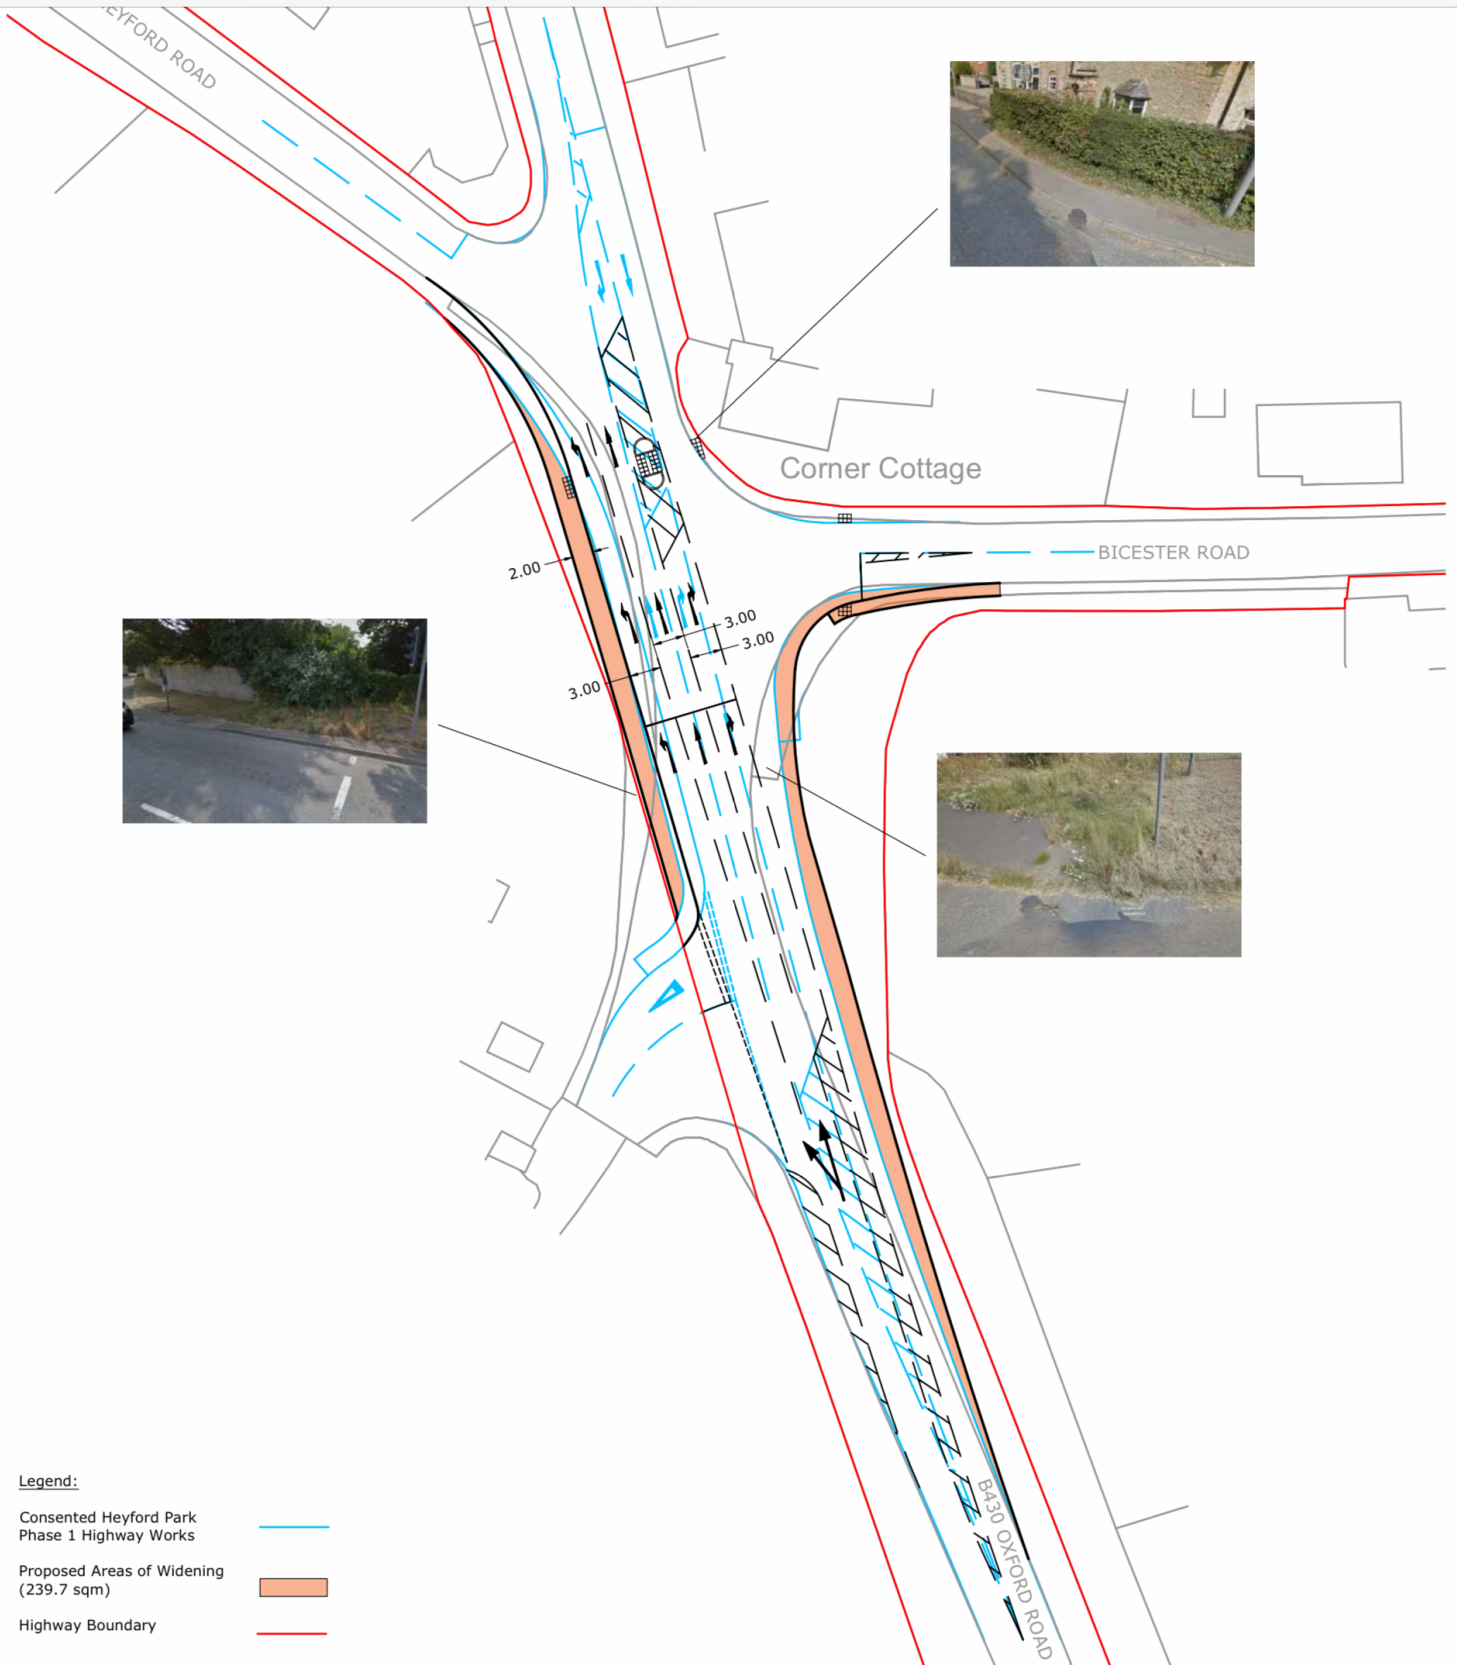

Legend:

- Consented Heyford Park Phase 1 Highway Works —
- Proposed Areas of Widening (239.7 sqm)
- Highway Boundary —

N:\Projects\gwbice 1803047\Drawings\1803047-17C.dwg



84 North Street  
 Guildford  
 Surrey  
 GU1 4AU  
 T: 01483 531 300

Cargo Works  
 1-2 Hatfields  
 London  
 SE1 9PG  
 T: 020 8065 5208

www.motion.co.uk

Project:  
Great Wolf Resort, Bicester

Title:  
Indicative Mitigation Works

Scale: 1:500 (@ A3)

Notes:

Drawing:  
1803047-17

Revision:  
C