


# **Alan DeVenny – Proof of Evidence**

## **Appendix D:**

Drawing 1803047-17

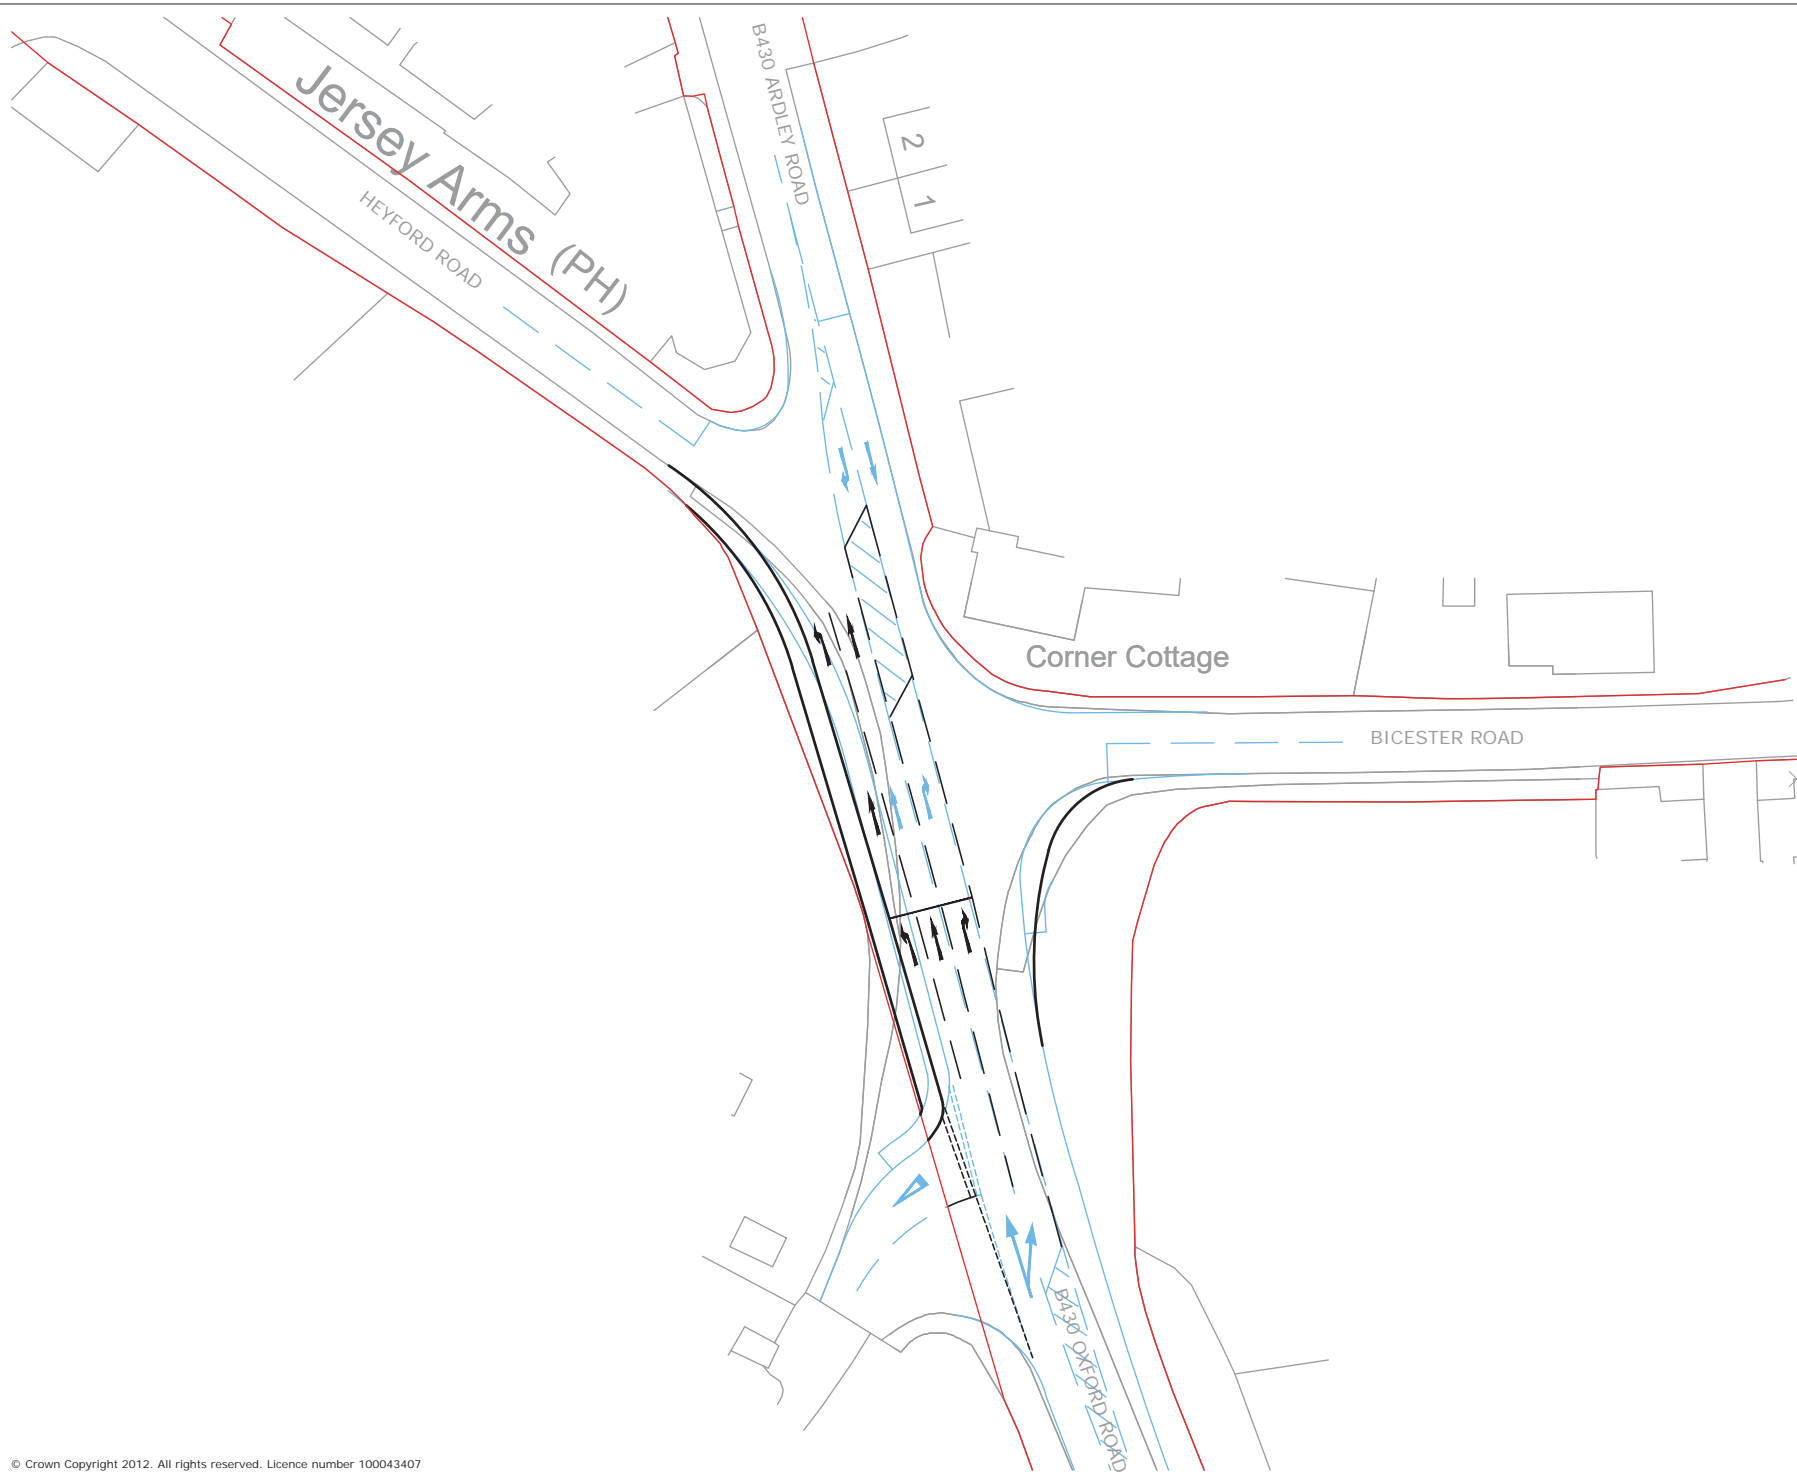

**Legend:**

- Consented Heyford Park Phase 1 Highway Works —
- Highway Boundary —



84 North Street  
 Guildford  
 Surrey  
 GU1 4AU  
 T: 01483 531 300

Cargo Works  
 1-2 Hatfields  
 London  
 SE1 9PG  
 T: 020 8065 5208

[www.motion.co.uk](http://www.motion.co.uk)

Project: Great Wolf Resort. Bicester	
Title: Indicative Mitigation Works	
Scale: 1:500 (@ A3)	
Drawing: 1803047-17	Revision: -

N:\Projects\gwbrice 1803047\Drawings\1803047-17.dwg