


# **Alan DeVenny – Proof of Evidence**

## **Appendix H:**

Drawing 1803047-17 Revision C

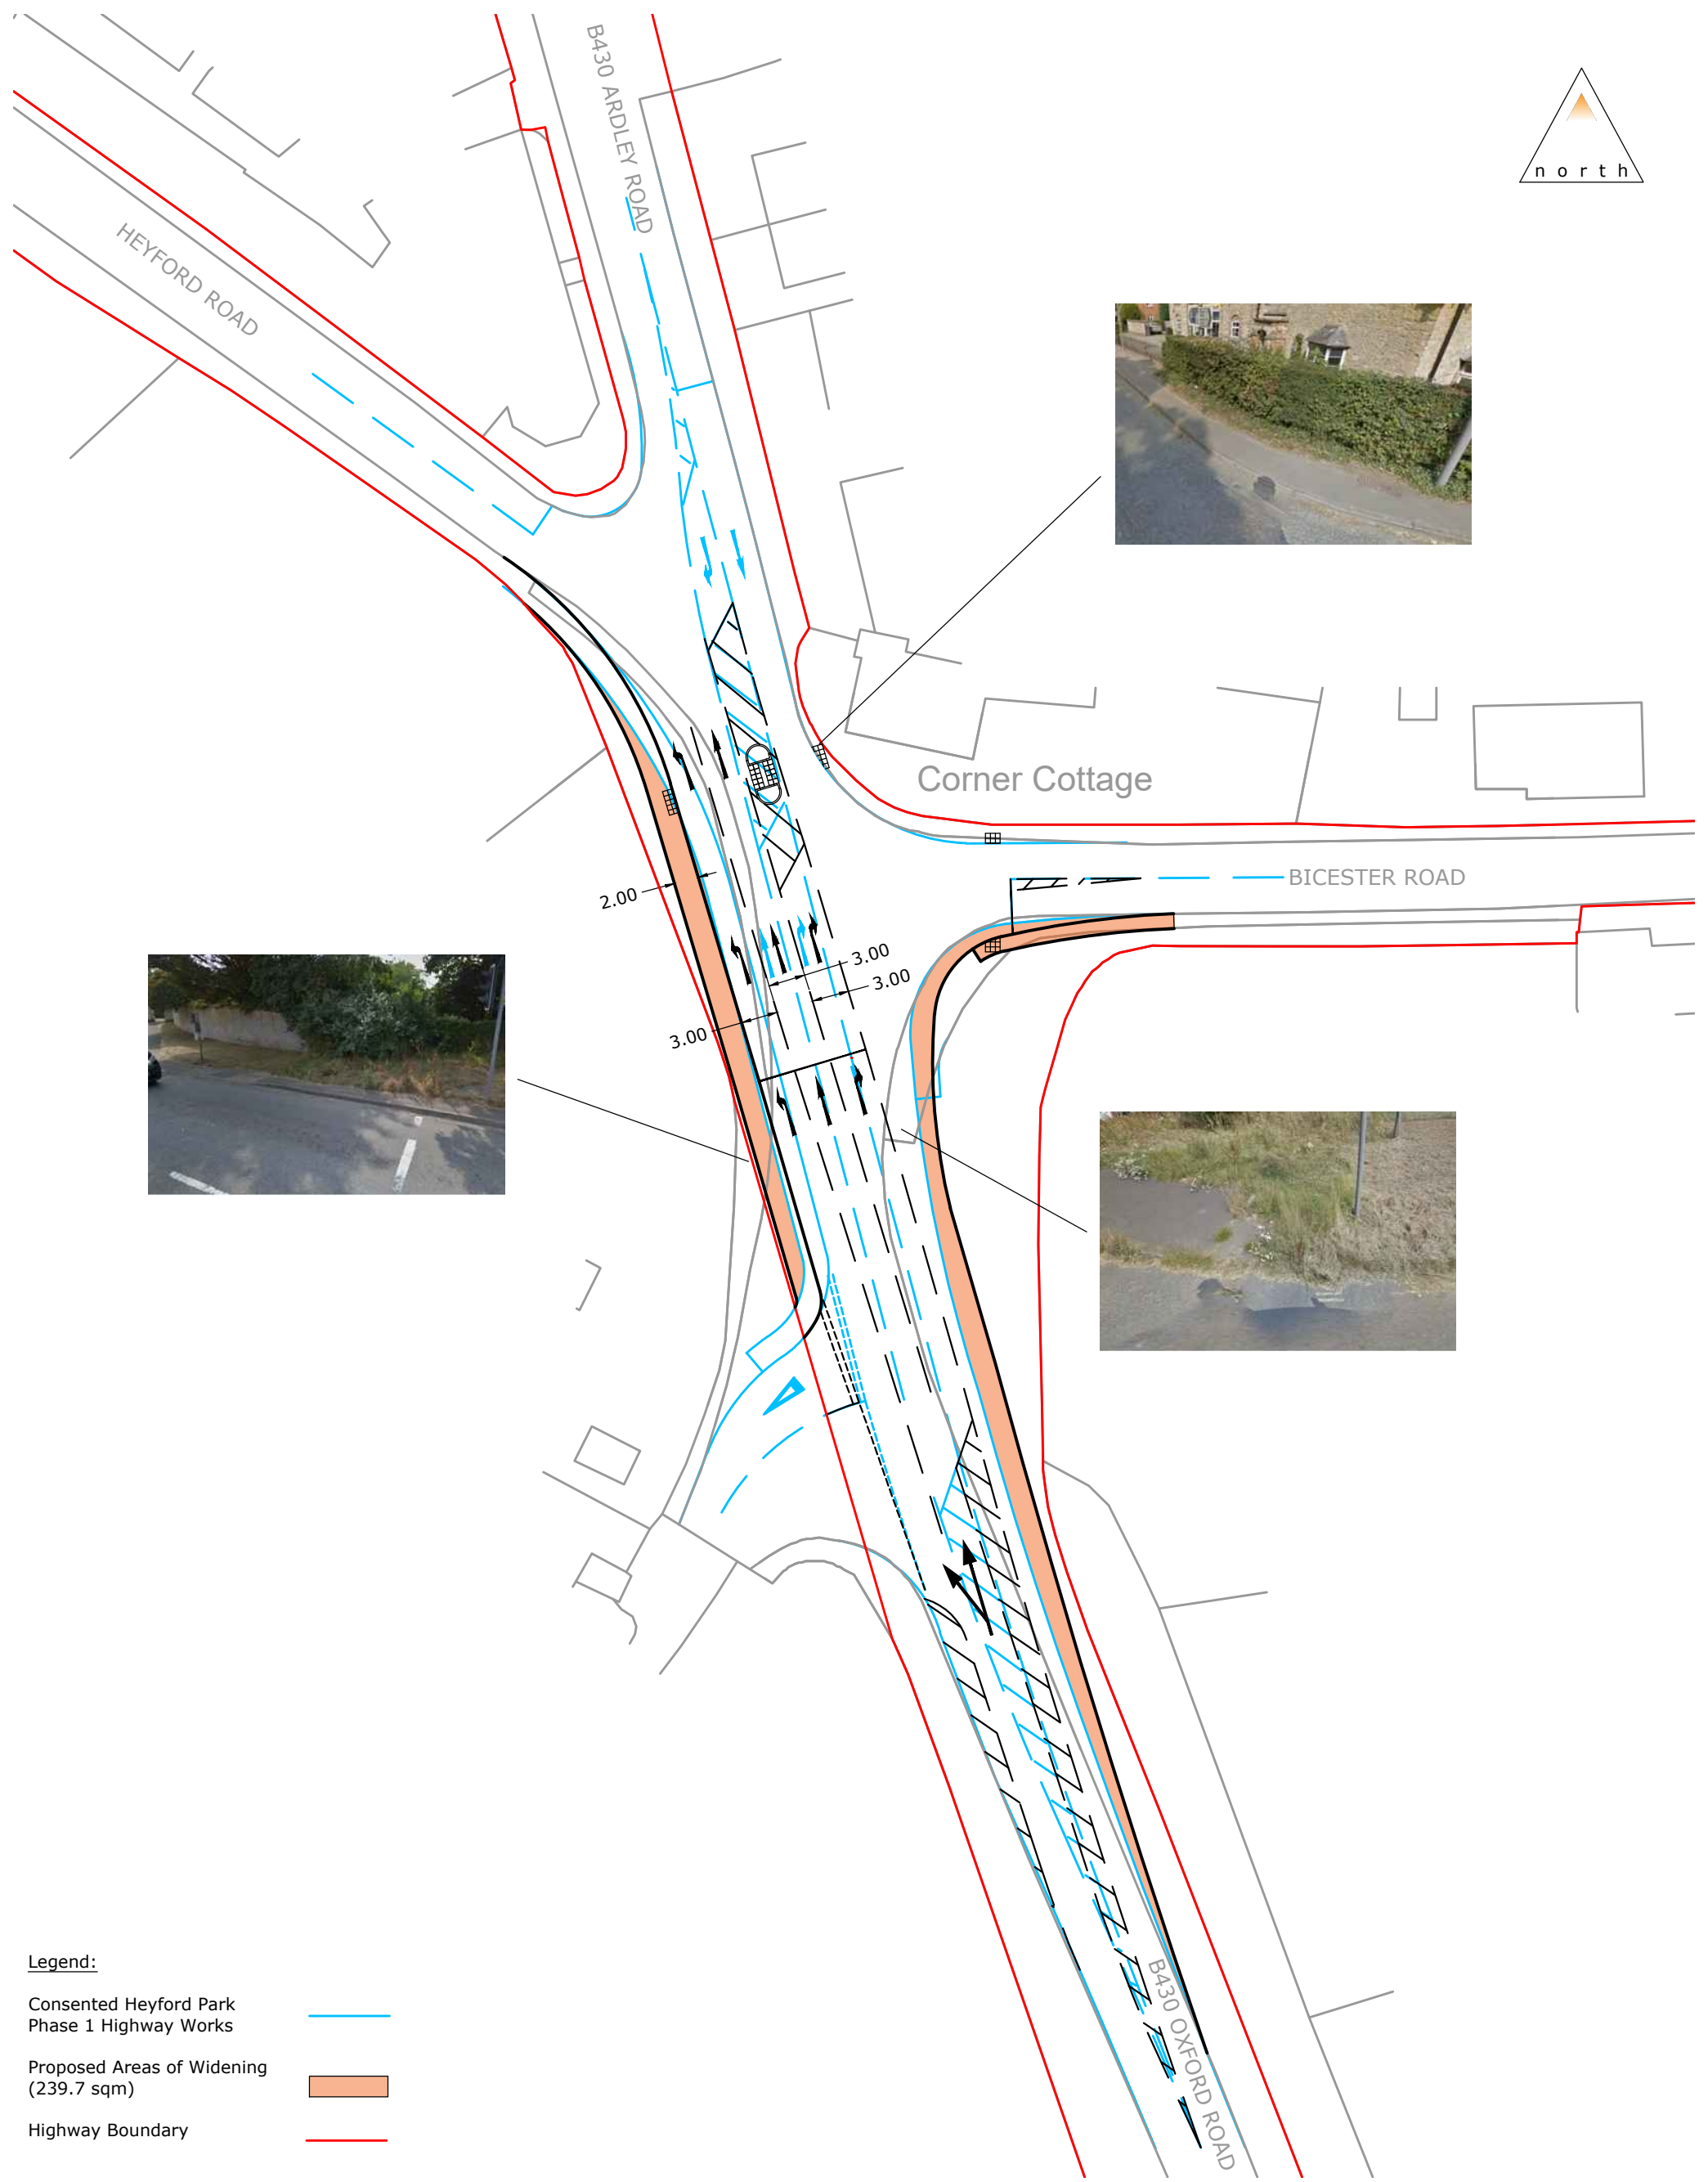

**Legend:**

- Consented Heyford Park Phase 1 Highway Works —
- Proposed Areas of Widening (239.7 sqm)
- Highway Boundary —



84 North Street  
 Guildford  
 Surrey  
 GU1 4AU  
 T: 01483 531 300

Cargo Works  
 1-2 Hatfields  
 London  
 SE1 9PG  
 T: 020 8065 5208

www.motion.co.uk

Project:  
**Great Wolf Resort, Bicester**

Title:  
**Indicative Mitigation Works**

Scale: 1:500 (@ A3)

Notes:

Drawing:  
**1803047-17**

Revision:  
**C**