


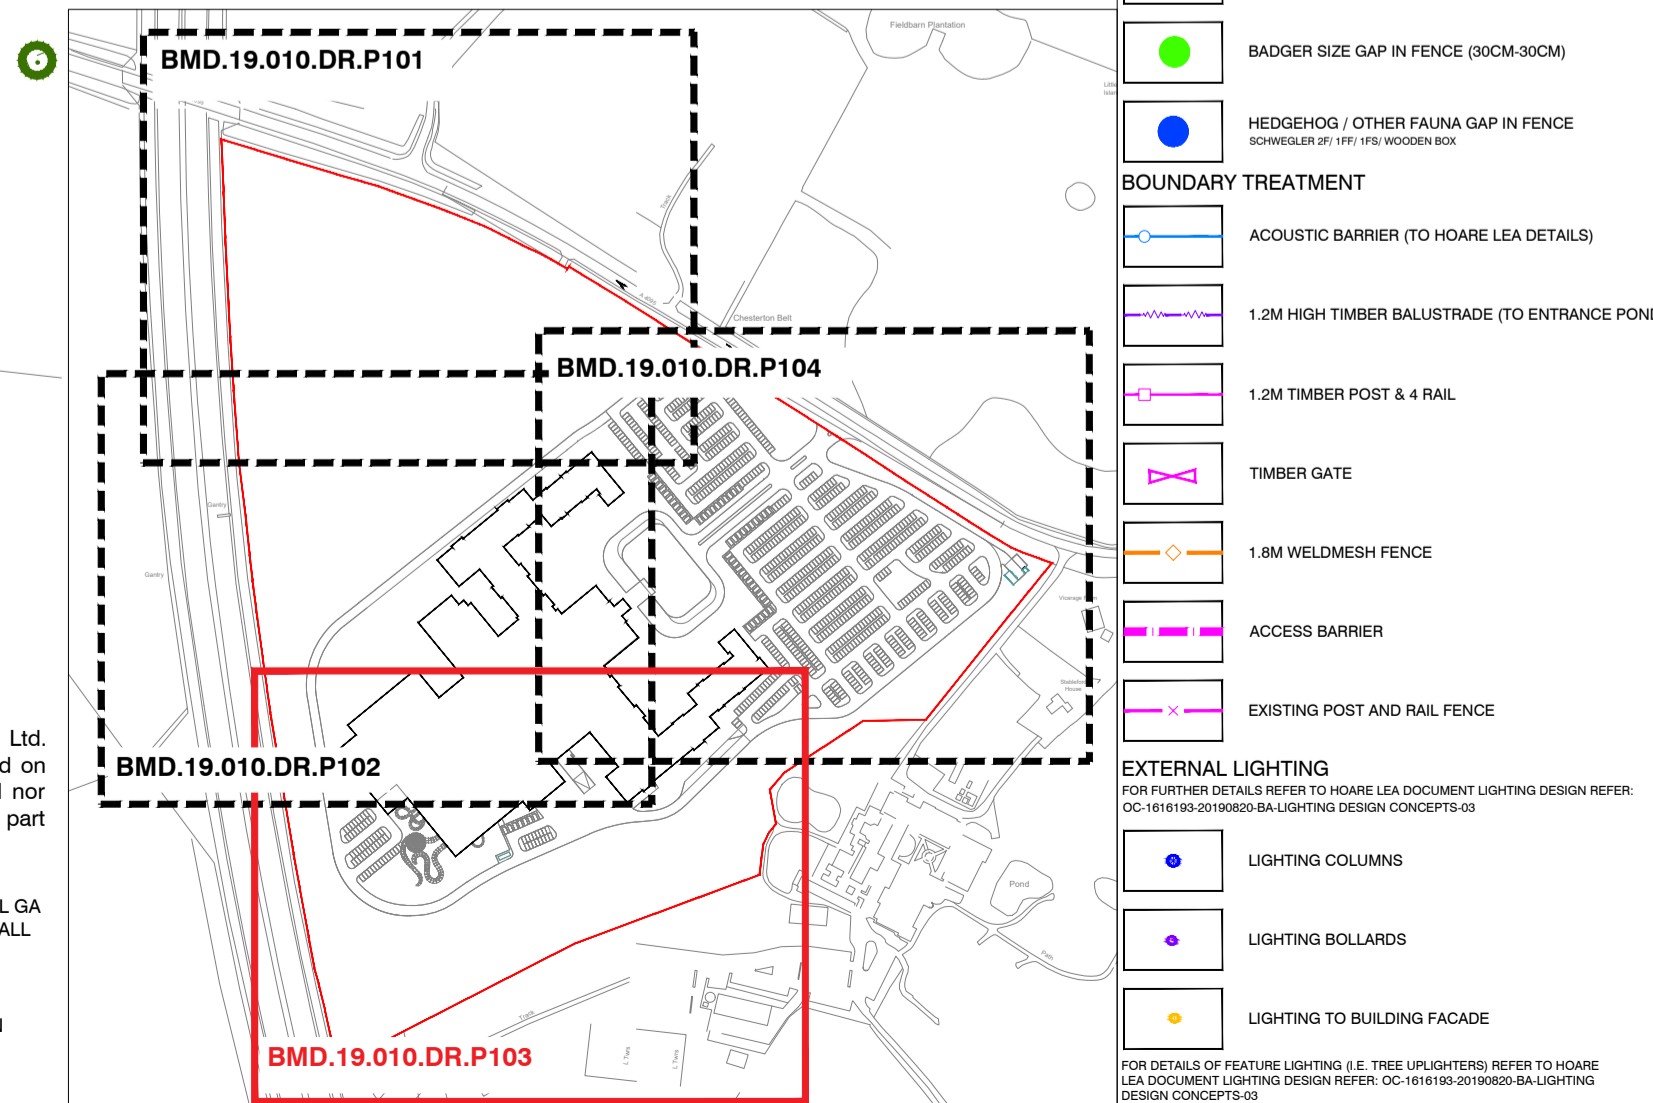

LEGEND

- SITE BOUNDARY
- EXISTING EARTHWORKS
- EARTHWORKS CONTOURS
- EXISTING LEVELS
- PROPOSED GROUND LEVELS / FINISHED FLOOR LEVELS
- SLOPE DIRECTION
- EXISTING WATER BODIES
- PROPOSED WATER BODIES
- MUSTER POINTS
- SOFT LANDSCAPE (FOR FURTHER DETAILS REFER TO PLANTING PLANS & SCHEDULE (REFERENCE BMD.19.010.DR.P301-305))
- EXISTING TREES & WOODLAND TO BE RETAINED
- EXISTING TREES & WOODLAND TO BE REMOVED
- BOULEVARD TREES
- FEATURE PARKLAND TREES
- ORNAMENTAL FEATURE TREES
- CAR PARK TREES
- PARKLAND TREES
- WOODLAND PLANTING
- AMENITY SHRUB PLANTING
- NATIVE HEDGEROW
- SINGLE SPECIES HEDGEROW
- EXISTING MARGINAL PLANTING
- PROPOSED MARGINAL PLANTING
- AMENITY GRASS MIX
- MEADOW GRASS MIX
- WET MEADOW GRASS MIX
- HARD LANDSCAPE
- MACADAM SURFACE
- REINFORCED GRASS GRASS/CONCRETE OR SIMILAR
- RESIN BOUND GRAVEL FOOTPATH SURFSET RESIN BOUND GRAVEL OR SIMILAR
- SELF BOUND GRAVEL FOOTPATH BREEDON SELF-BINDING GRAVEL OR SIMILAR
- BLOCK PAVING
- PERMEABLE PAVING
- TIMBER BRIDGE
- TIMBER PICNIC BENCHES
- TIMBER BENCHES
- BINS
- SCULPTURE LOCATION
- ROCKS/BOULDERS
- MAIN ENTRANCE SIGNAGE
- TIMBER BOLLARDS
- ELECTRIC VEHICLE CHARGING POINTS

LOCATION PLAN 1:5000@A1



This drawing is the property of Bradley Murphy Design Ltd. Copyright is reserved by them and the drawing is issued on the condition that it is not copied, reproduced, retained nor disclosed to any unauthorized person either wholly or in part without the consent of Bradley Murphy Design Ltd.

NOTES:

- THIS DRAWING IS BASED ON BMD.19.010.DR.P001 OVERALL GA
- THIS DRAWING SHOULD BE READ IN CONJUNCTION WITH ALL OTHER LANDSCAPE DRAWINGS AND DOCUMENTS
- THIS DRAWING IS NOT INTENDED FOR CONSTRUCTION
- DO NOT SCALE FROM THIS DRAWING
- ANY DISCREPANCIES WITHIN THIS DRAWING OR BETWEEN THIS DRAWING AND ANY OTHER INFORMATION IS TO BE REPORTED TO BMD FOR CLARIFICATION

ECOLOGICAL FEATURES

- FINGER POSTS / WAYFINDING BOLLARDS
- FIRE HYDRANT LOCATION
- LIFEBUOY RING AROUND EXISTING & PROPOSED PONDS
- BRUSH PILES
- SWIFT NEST CAVITY
- HOUSE MARTIN NEST BOX
- SPARROW TERRACE
- OTHER HUNG BIRD BOX
- OTHER HUNG BAT BOX
- BADGER SIZE GAP IN FENCE
- HEDGEROW / OTHER FAUNA GAP IN FENCE
- BOUNDARY TREATMENT
- ACUSTIC BARRIER
- 1.2M HIGH TIMBER BALUSTRADE
- 1.2M TIMBER POST & 4 RAIL
- TIMBER GATE
- 1.8M WELDMESH FENCE
- ACCESS BARRIER
- EXISTING POST AND RAIL FENCE
- EXTERNAL LIGHTING
- LIGHTING COLUMNS
- LIGHTING BOLLARDS
- LIGHTING TO BUILDING FACADE

B	UPDATED TO LATEST ARCHITECTS LAYOUT	08.11.19	
A	CYCLE PARKING AND EV POINTS ADDED	02.10.19	
Rev	Description	Date	
Purpose of Issue			
PLANNING			
Bradley Murphy Design Ltd 6 The Courtyard Dark Lane Hatton Warwickshire CV35 8XB			
t: 01926 676496 e: info@bradleymurphydesign.co.uk www.bradleymurphydesign.co.uk			
Client			
GREAT LAKES UK LIMITED			
Project			
PROPOSED GREAT WOLF LODGE, CHESTERTON, BICESTER			
Drawing Title			
LANDSCAPE GENERAL ARRANGEMENT SHEET 3 OF 4			
Drawn	Checked	Approved	Date
AW	MP	RW	15/08/2019
Job No.	Scale	Sheet Size	Revision
19.010	1:500	A1	B
Drawing Number			
BMD.19.010.DR.P103			