

Reproduced by permission of Ordnance Survey on behalf of the Controller of Her Majesty's Stationery Office All rights reserved. © Crown Copyright licence no. 100022432


SITE AREA PLAN

0 1:50,000 1km 2



SITE PHOTOGRAPH



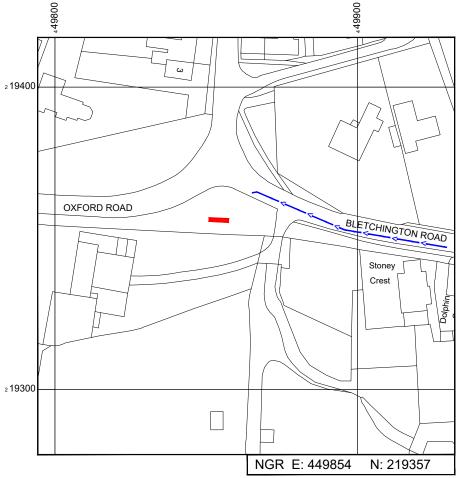

Reproduced by permission of Ordnance Survey on behalf of the Controller of Her Majesty's Stationery Office
All rights reserved. © Crown Copyright licence no. 100022432

SITE LOCATION PLAN





GOOGLE MAPS QR CODE

GOOGLE MAPS -https://goo.gl/maps/y1WcPXSakBnyKysu6

GOOGLE STREETVIEW -https://goo.gl/maps/hkJmfWzxm2iTu5q1A

NOTES:

1. ALL DIMENSIONS IN MM UNLESS OTHERWISE NOTED.

DIRECTIONS TO SITE:

Head north-west on M40, At junction 9, take the A34/A41 exit to Oxford/Newbury/Bicester, At Wendlebury Interchange, take the 1st exit onto A34, Take the B4027 exit towards Bletchingdon/Heathfield/Islip, Turn left onto B4027, Turn right onto Springwell Hill, Continue onto Bletchingdon Rd, the site is located on the left hand side on the grass verge

Site Provider's
Property Boundary:

Access Route To Site:

Access Route:

| Master: | MBNL / EE / H3G: | Project: | Purpose of Issue: | Issue: | | |
|----------|------------------|--|-------------------|--------|--|--|
| M001 | MBNL | H3G 5G UNILATERAL | Planning | Α | | |
| Date: | 07/09/2021 | Revision / Upgrade Description: | | | | |
| Drawn: | PS | PS First Issue - Site nomination dated: 11/08/2021 | | | | |
| Checked: | DH | | | | | |
| Approved | CD | 1 | | | | |

CK Hutchison Networks (UK) Limited

Great Brighams Mead, Vastern Road, Reading, Berkshire, England, RG1 8DJ

Design Consultant & Principal Contractor:



WHP Telecoms
Unit 1 Maple Park,
Low Fields Avenue, Leeds

Tel: 01133023550 e-mail: info@whptelecoms.com

Site Name:

STATION ROAD SW

Site ID:


CWL18719


Address:


STATION ROAD, KIRTLINGTON, CHERWELL, OXFORDSHIRE, SOUTH EAST ENGLAND, ENGLAND, OX5 3EZ


002 SITE LOCATION PLAN

5G UNILATERAL

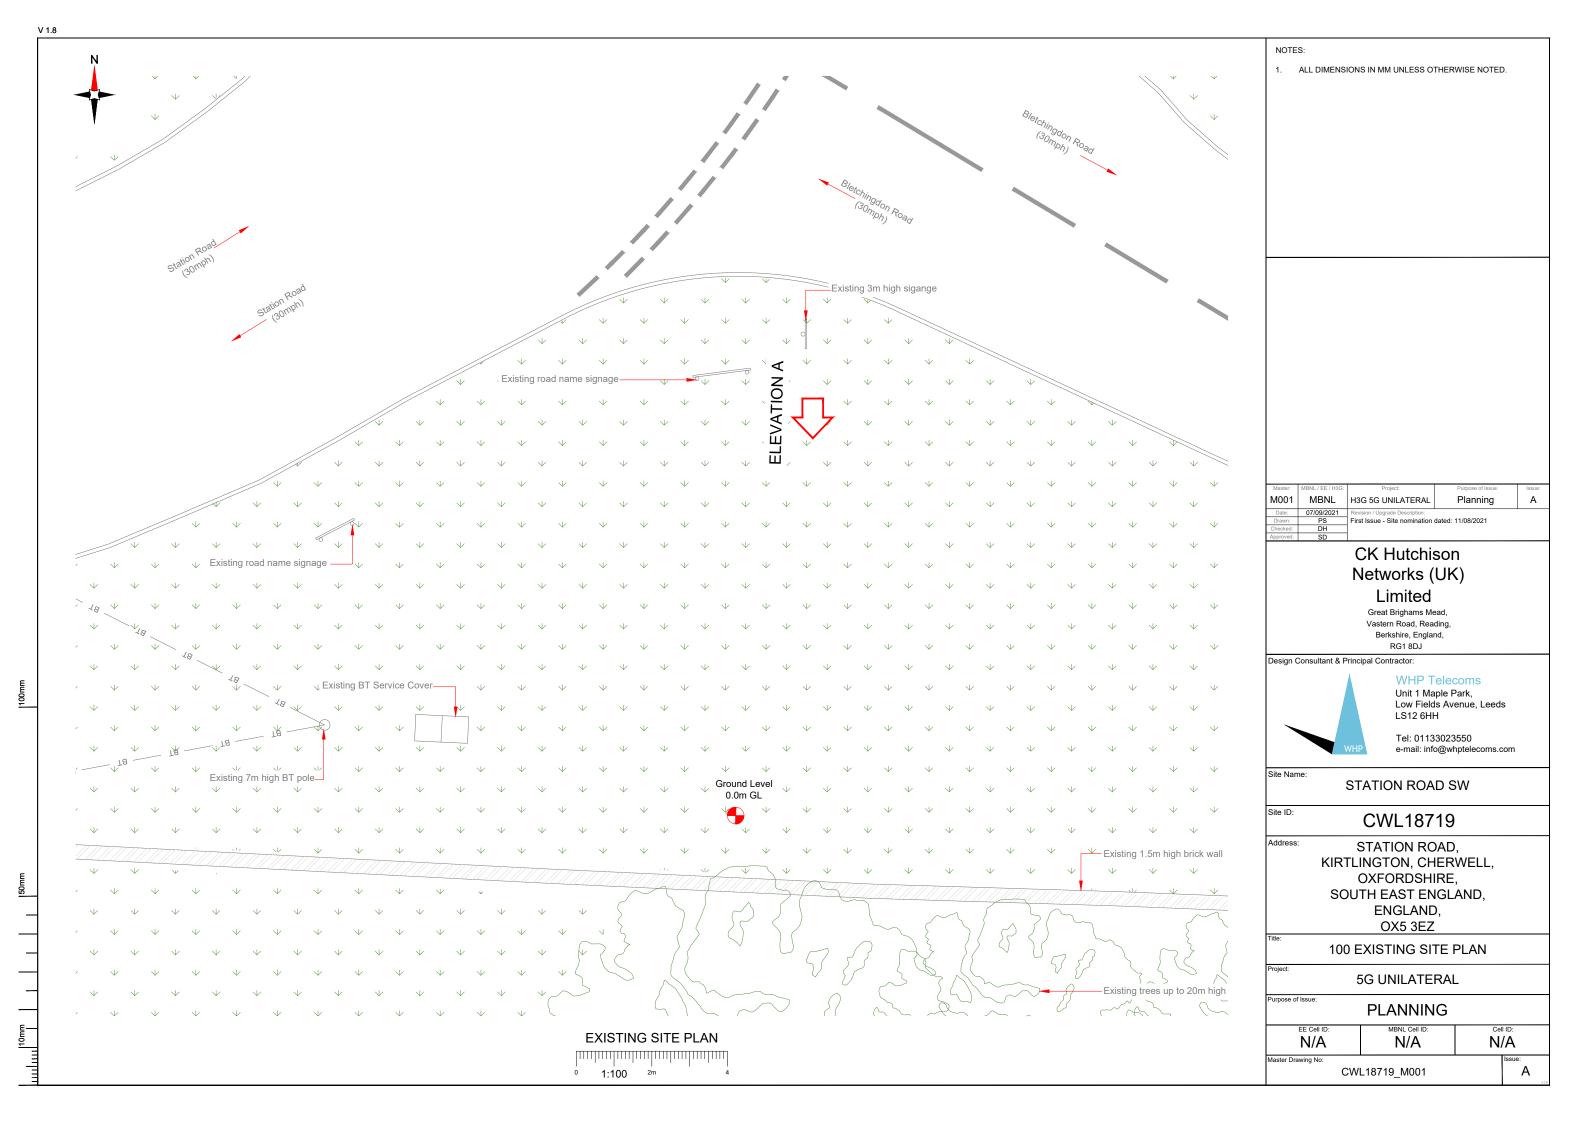

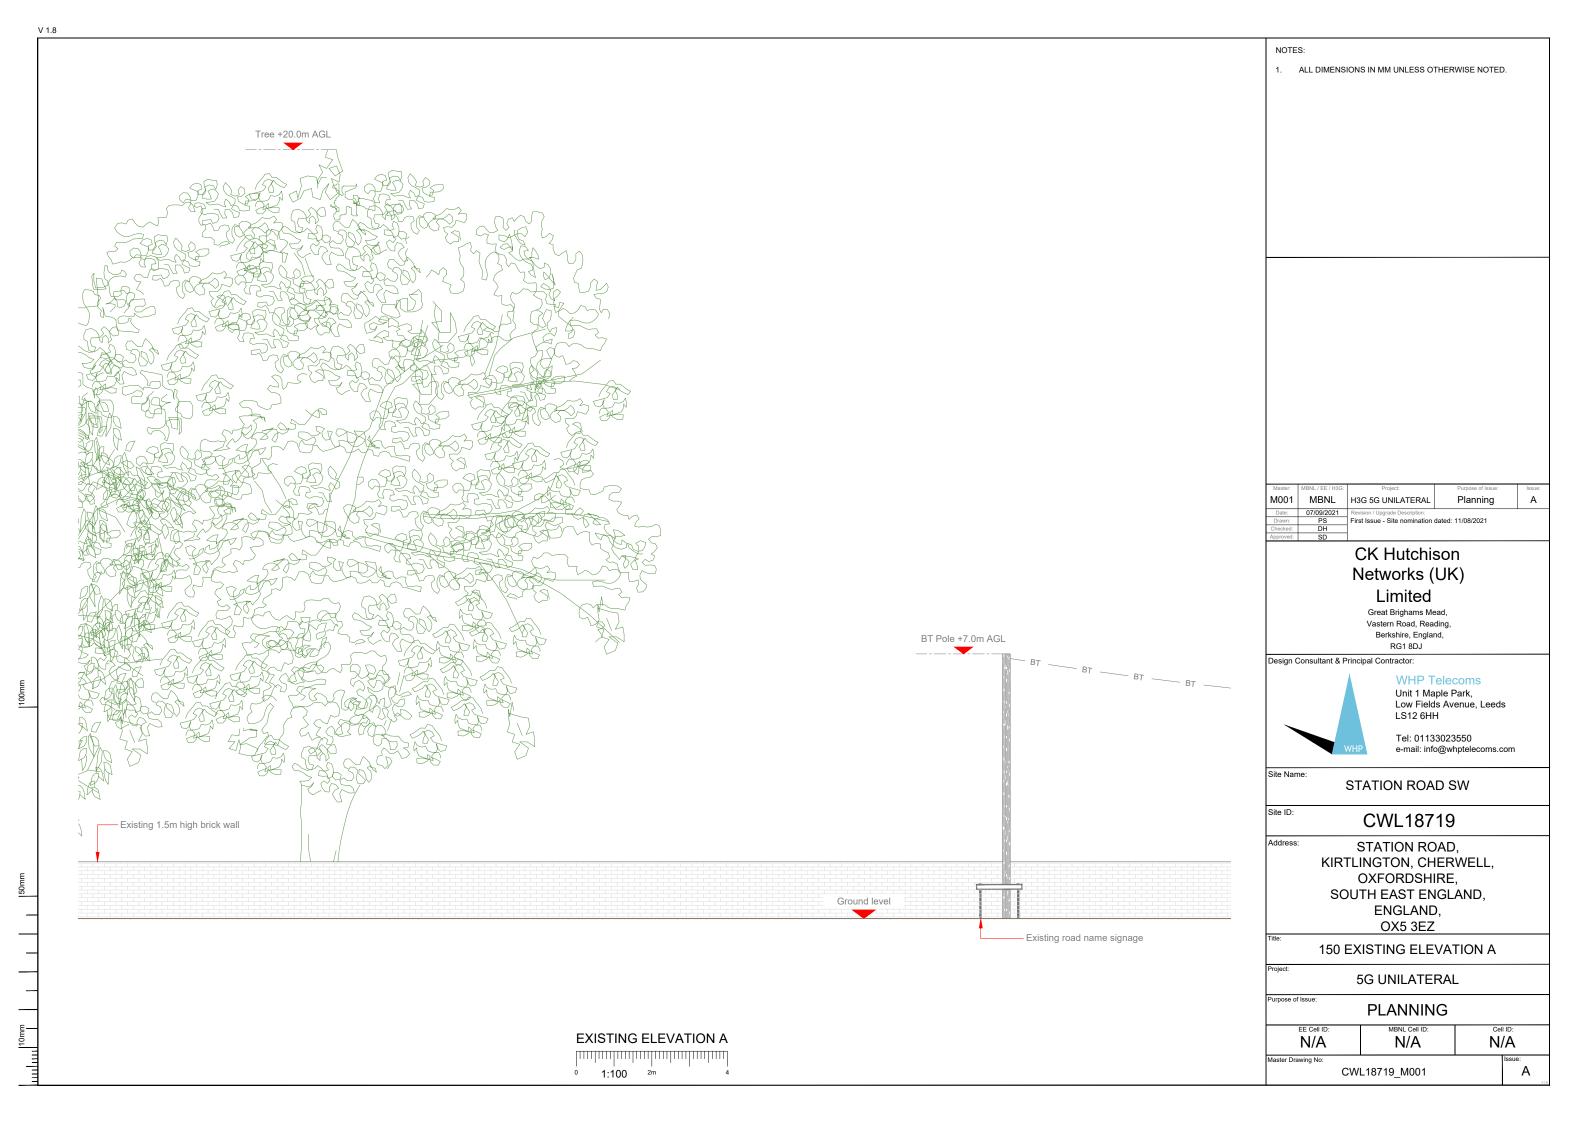

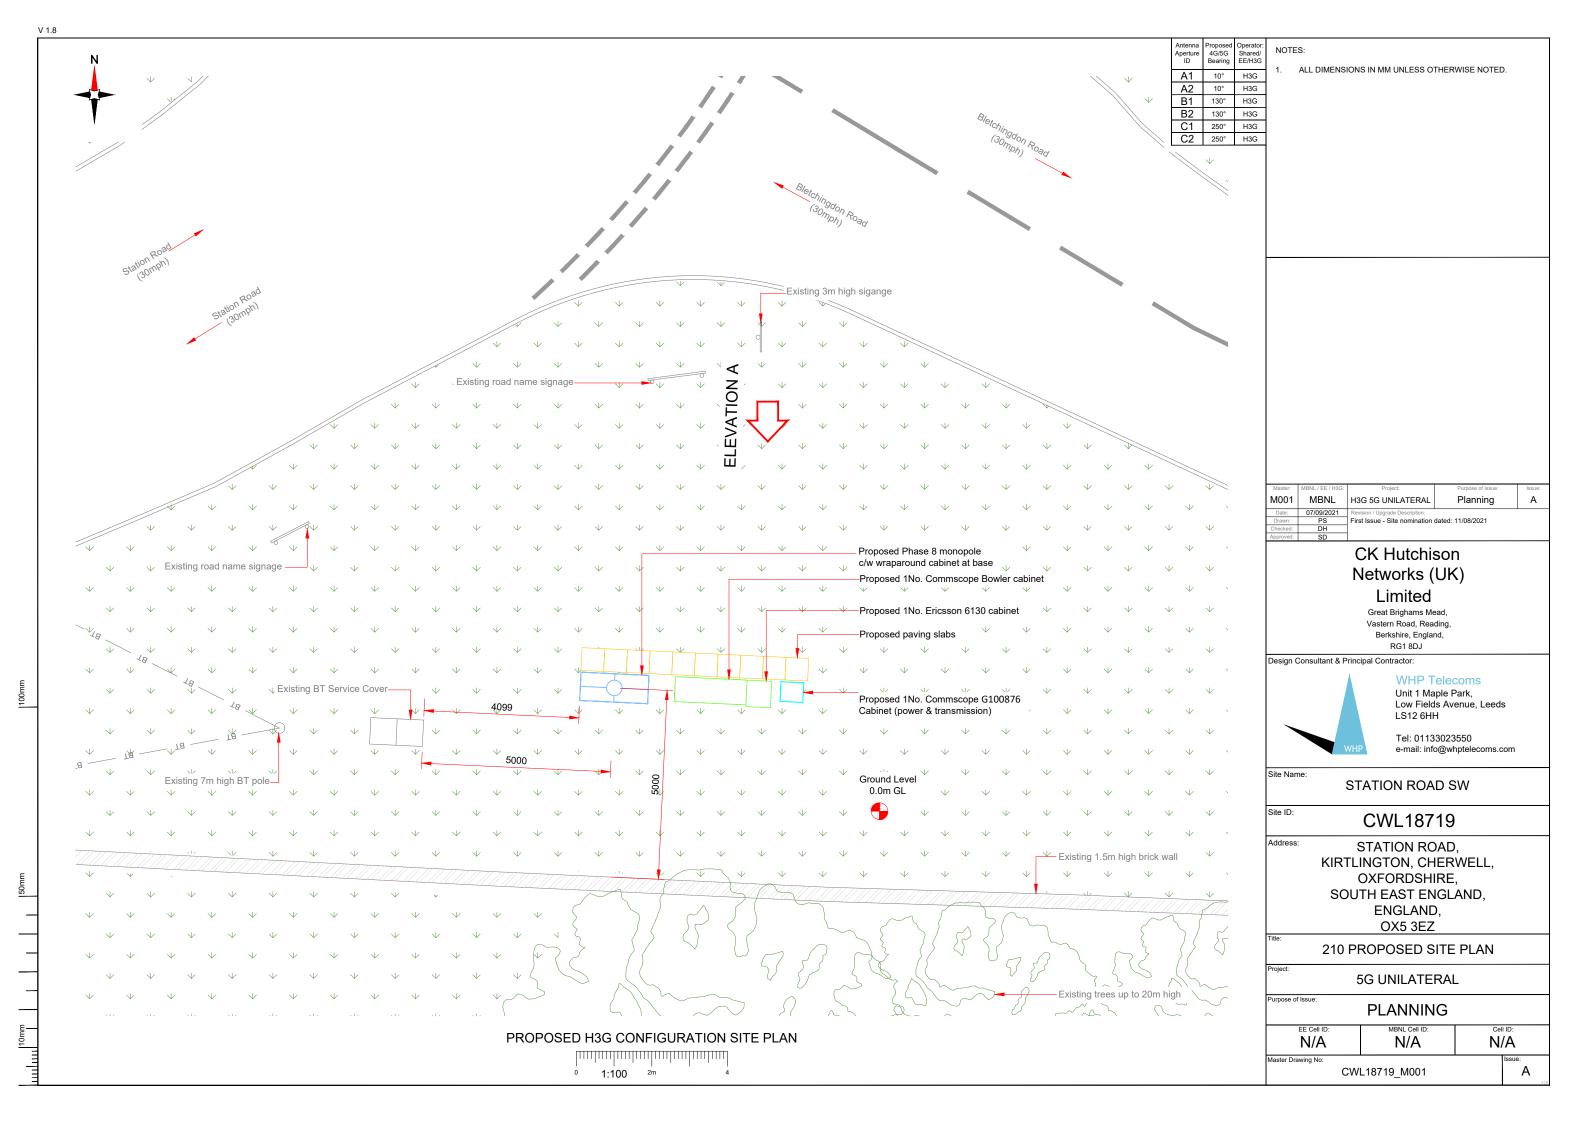

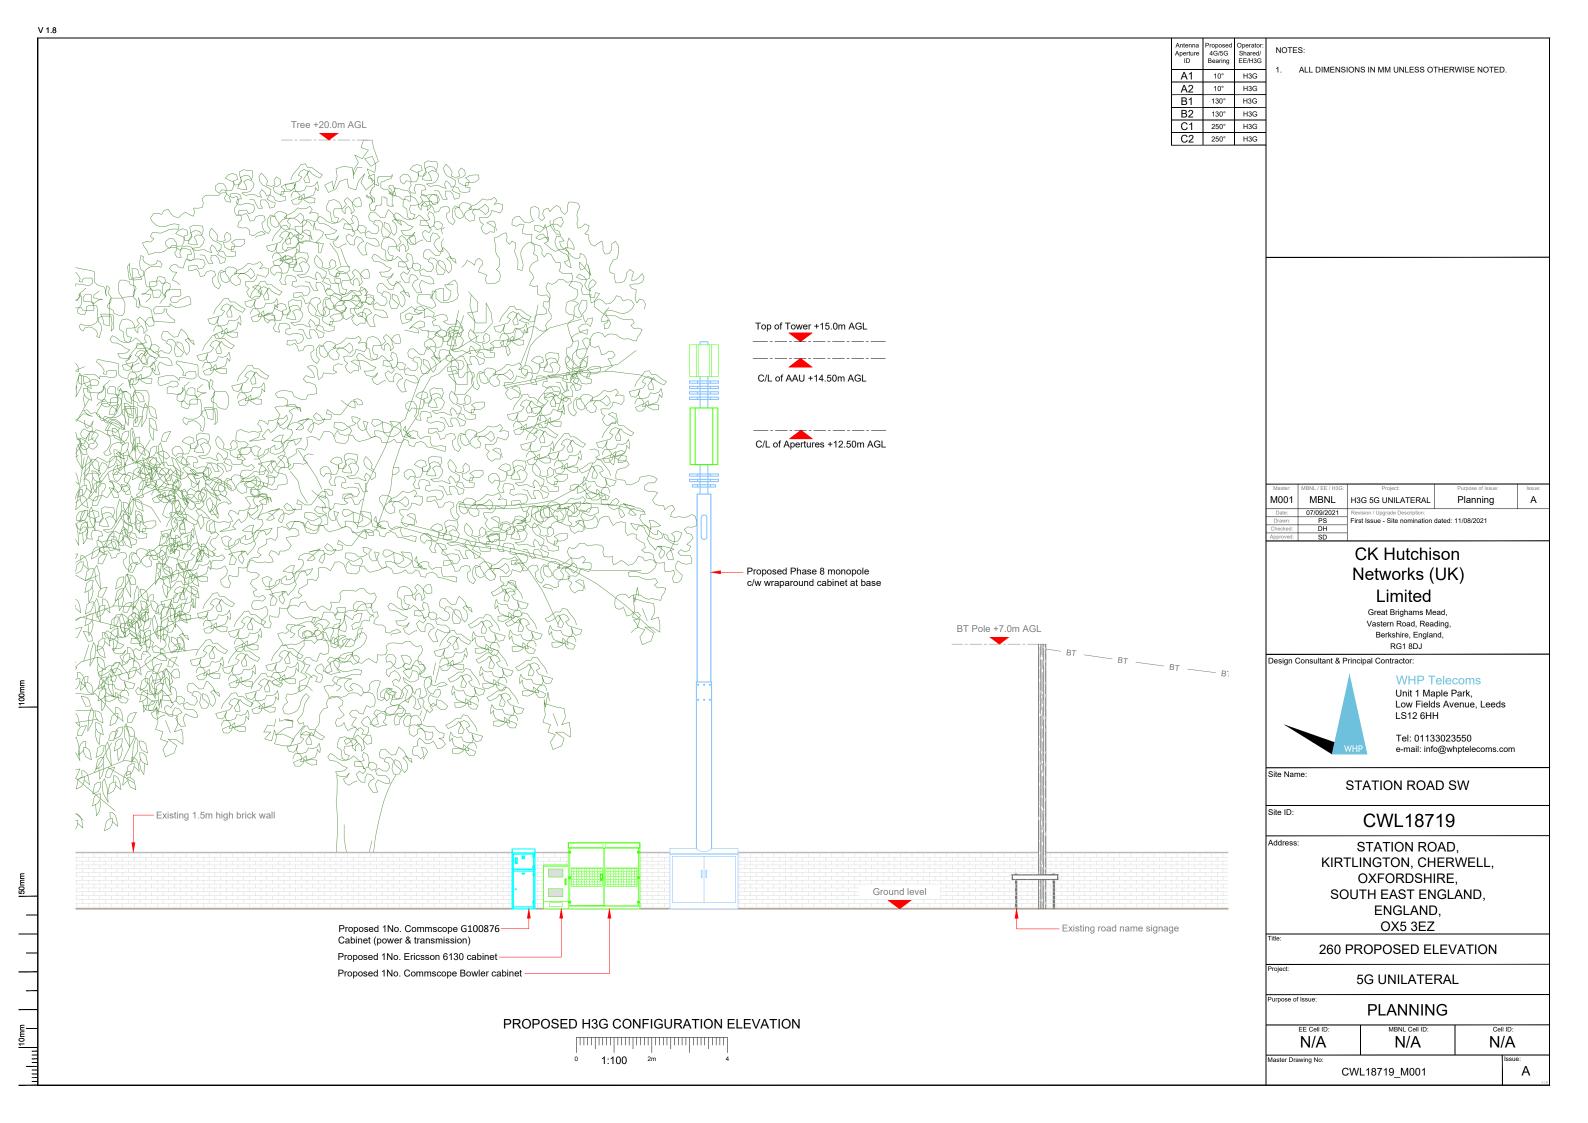

3UK RF Type B: Design Document Ref: Post Upgrade Tech:

4G++ (12 Port Passive) New = N\A | Uni = N\A | Share = N\A L800 + L1400 + L1800 + L2100

4G++ & 5G Active Antenna A Uni = 3.3,1.1 (Densification) | Share = NI/A NR3600


1

1

1

1

1

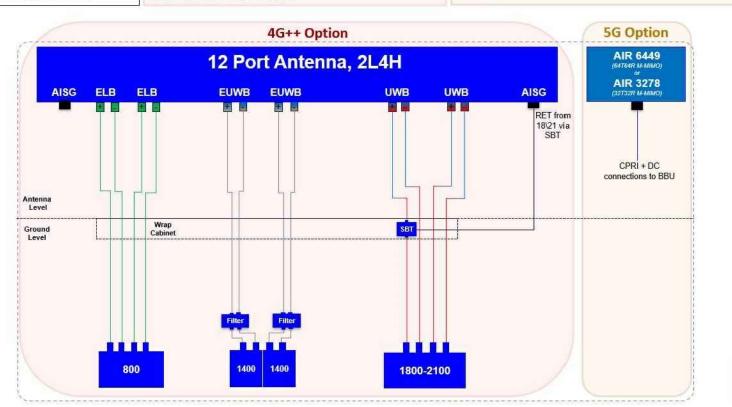

STATUS KEY:

Installed: Existing

Existing and to remain Retain: Existing and to be relocated Relocate: Remove: Existing to be removed from site

Proposed: New on site

M001 MBNL H3G 5G UNILATERAL Planning

CK Hutchison Networks (UK) Limited

Great Brighams Mead, Vastern Road, Reading, Berkshire, England, RG1 8DJ

Design Consultant & Principal Contractor:



WHP Telecoms

Unit 1 Maple Park, Low Fields Avenue, Leeds LS12 6HH

Tel: 01133023550 e-mail: info@whptelecoms.com

Site Name:

STATION ROAD SW

Site ID:

CWL18719

Address:

STATION ROAD, KIRTLINGTON, CHERWELL, OXFORDSHIRE,

SOUTH EAST ENGLAND, ENGLAND, OX5 3EZ

18: 302 PROPOSED ANTENNA SCHEDULE & LINE CONFIGURATION

5G UNILATERAL

PLANNING

N/A N/A N/A Α

CWL18719 M001

auipment

CAB1

CAB2

CAB3

CAB4

Equipment

Description / Type

Commscope - Bowle

Ericsson 6130

Diplexer Cabinet

Commscope Kevin

Status

Proposed

Proposed

Proposed

Proposed

Dimensions

 $(W \times D \times H)$

1900x600x1750

650x700x1100

1800x750x1600

600x520x1585

Equipment

Manufacturer

Weight

(kg)

Colour

(RAL Colour)

Grey

Grey

Grey

Grey

Material

Steel

Steel

Steel

Steel

Location

Outdoor

Outdoor

Outdoor

Outdoor

Power cable

length

(m)

MBNL Ref:

-

Comments

| Master: | MBNL / EE / H3G: | Project: | Purpose of Issue: | Issue: | |
|----------|------------------|--|-------------------|--------|--|
| M001 | MBNL | H3G 5G UNILATERAL | Planning | Α | |
| Date: | 07/09/2021 | Revision / Upgrade Description: First Issue - Site nomination dated: 11/08/2021 | | | |
| Drawn: | PS | | | | |
| Chaekadı | DII | | | | |

CK Hutchison Networks (UK) Limited

Great Brighams Mead, Vastern Road, Reading, Berkshire, England, RG1 8DJ

Design Consultant & Principal Contractor:



WHP Telecoms Unit 1 Maple Park, Low Fields Avenue, Leeds LS12 6HH

Tel: 01133023550 e-mail: info@whptelecoms.com

Site Name:

STATION ROAD SW

Site ID:

CWL18719

Address:

STATION ROAD, KIRTLINGTON, CHERWELL, OXFORDSHIRE,

SOUTH EAST ENGLAND, ENGLAND, OX5 3EZ

305 EQUIPMENT SCHEDULE & SUPPORT STRUCTURE DETAILS

5G UNILATERAL

N/A

PLANNING

N/A

CWL18719 M001

N/A

Α