
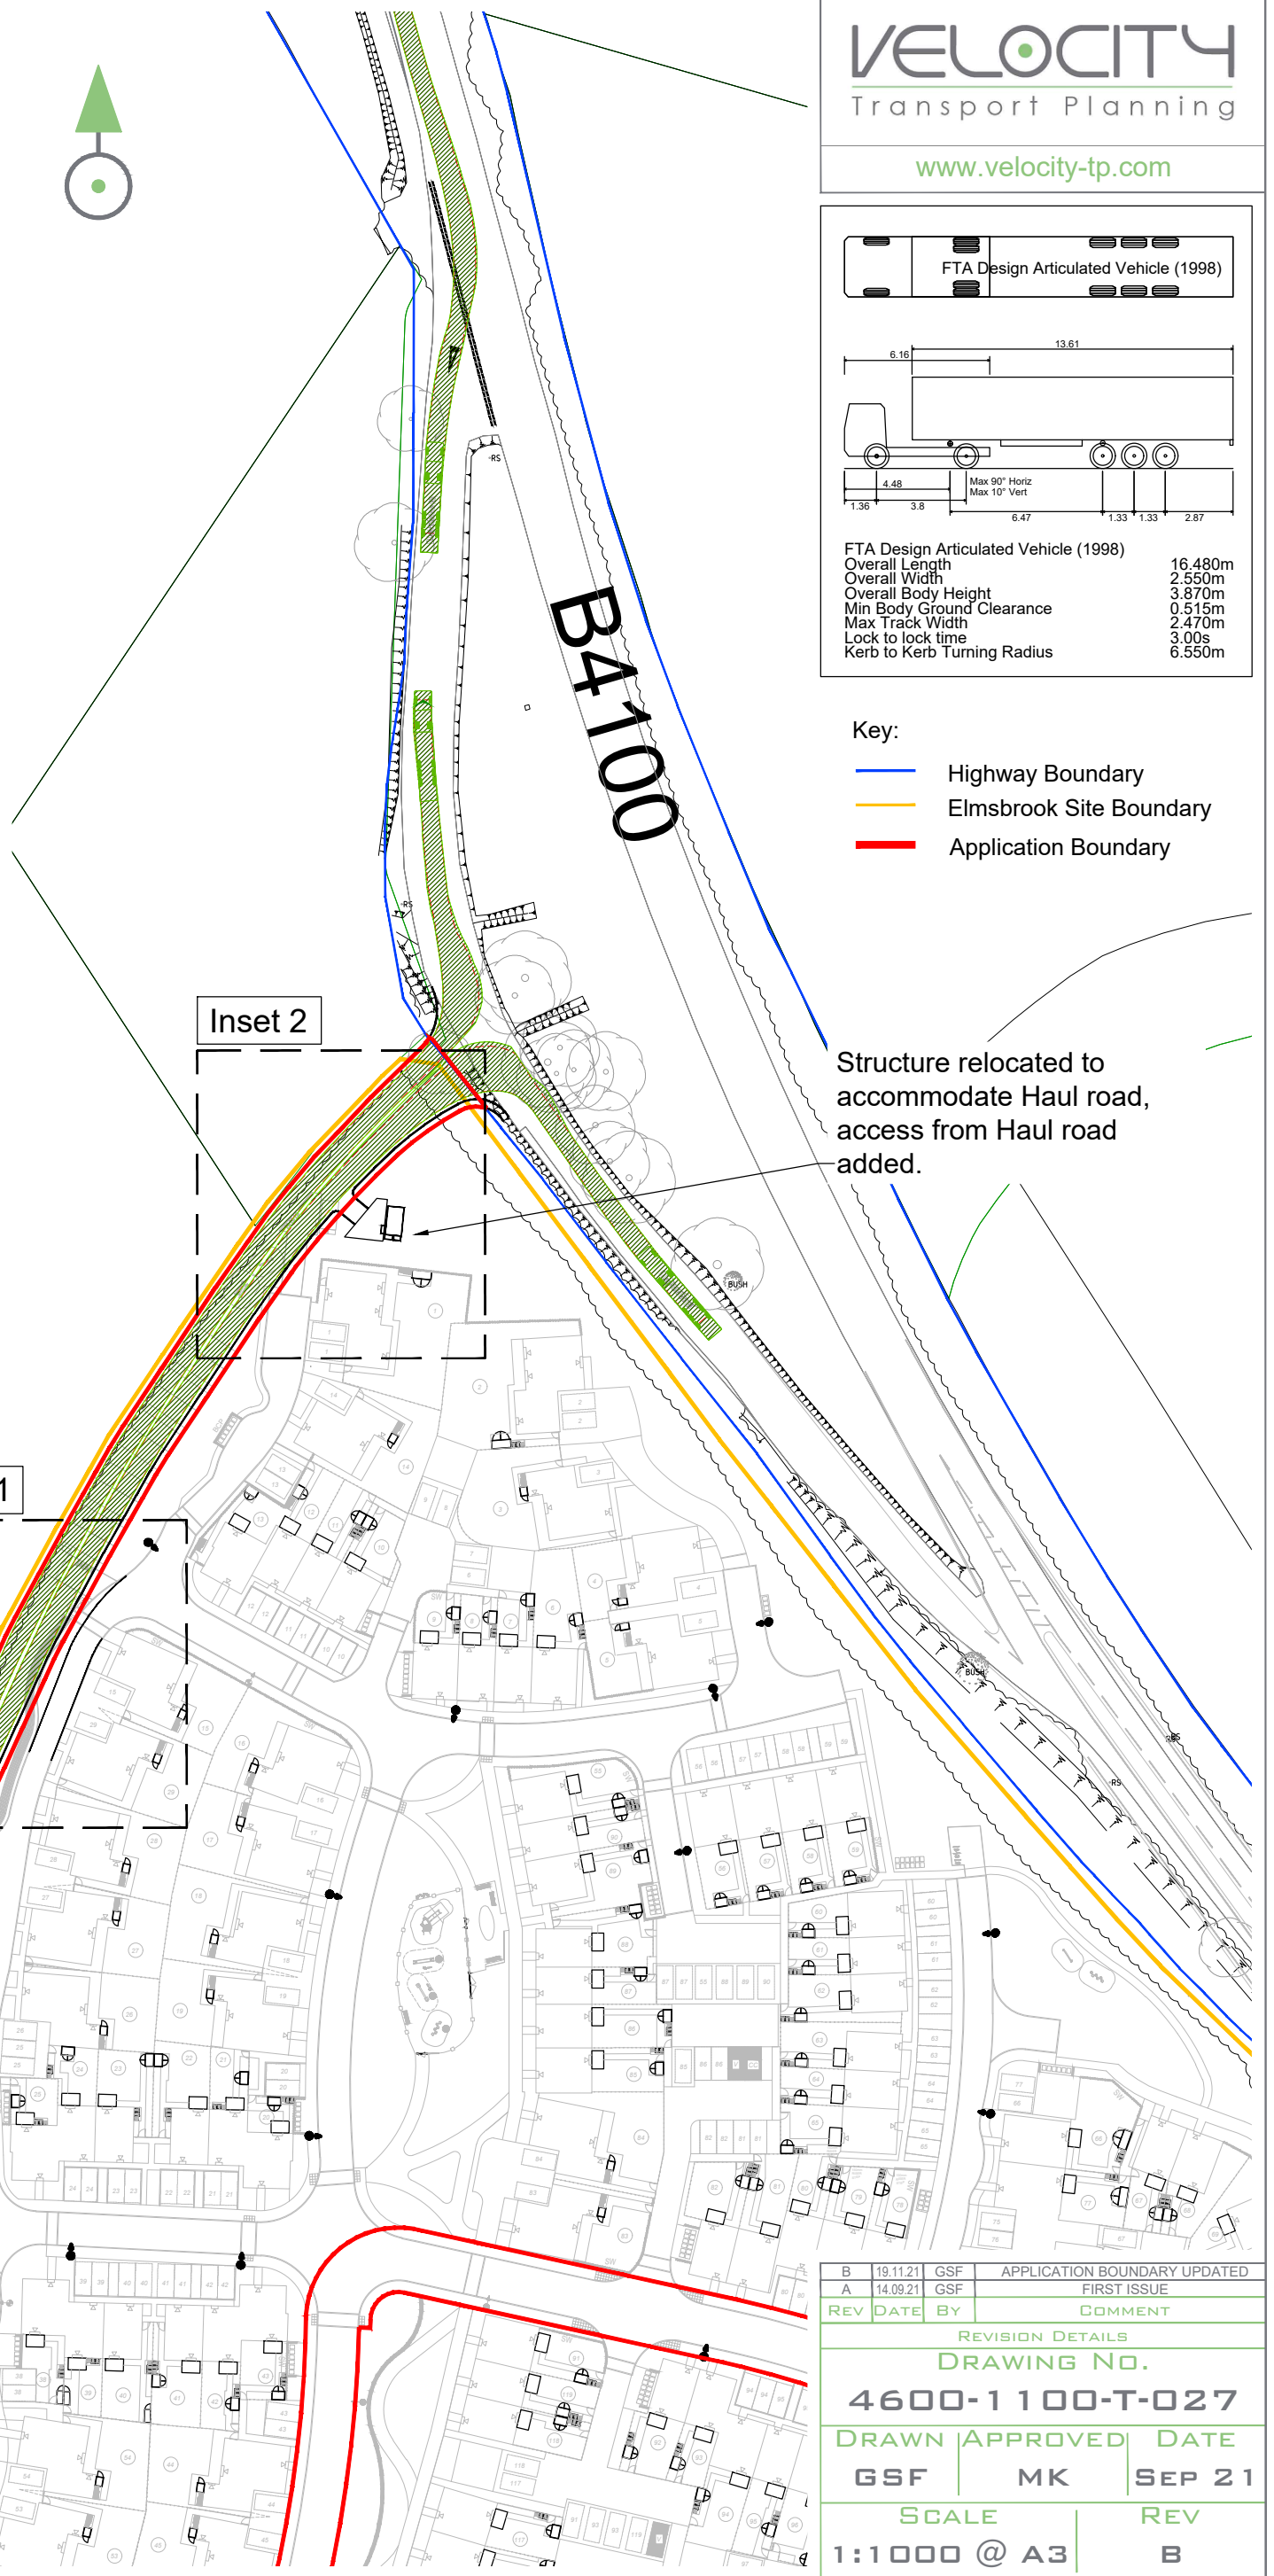
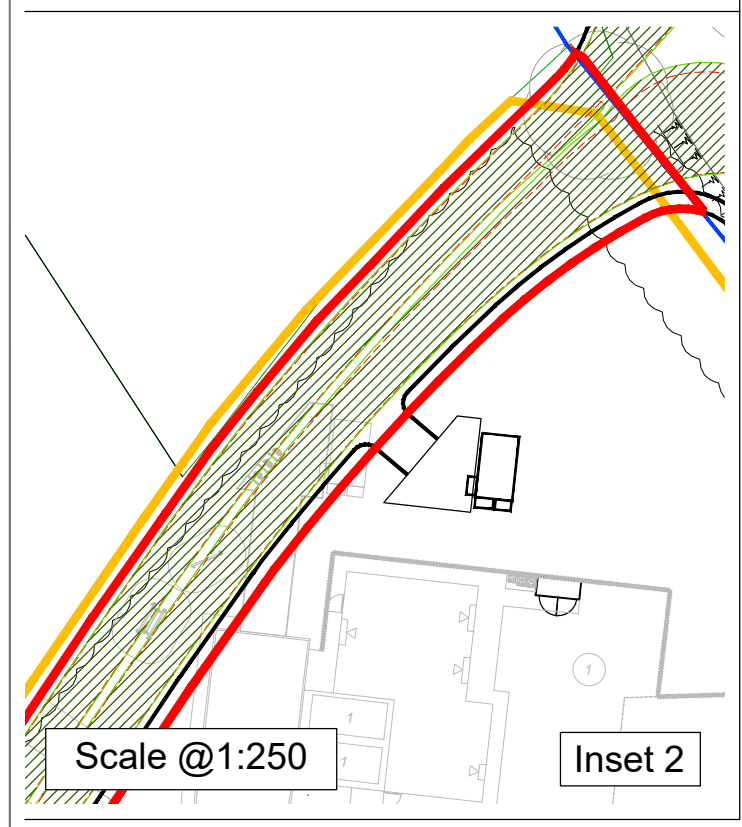


FTA Design Articulated Vehicle (1998)	
Overall Length	16.480m
Overall Width	2.550m
Overall Body Height	3.870m
Min Body Ground Clearance	0.515m
Max Track Width	2.470m
Lock to lock time	3.00s
Kerb to Kerb Turning Radius	6.550m

- Key:
- Highway Boundary
  - Elmsbrook Site Boundary
  - Application Boundary

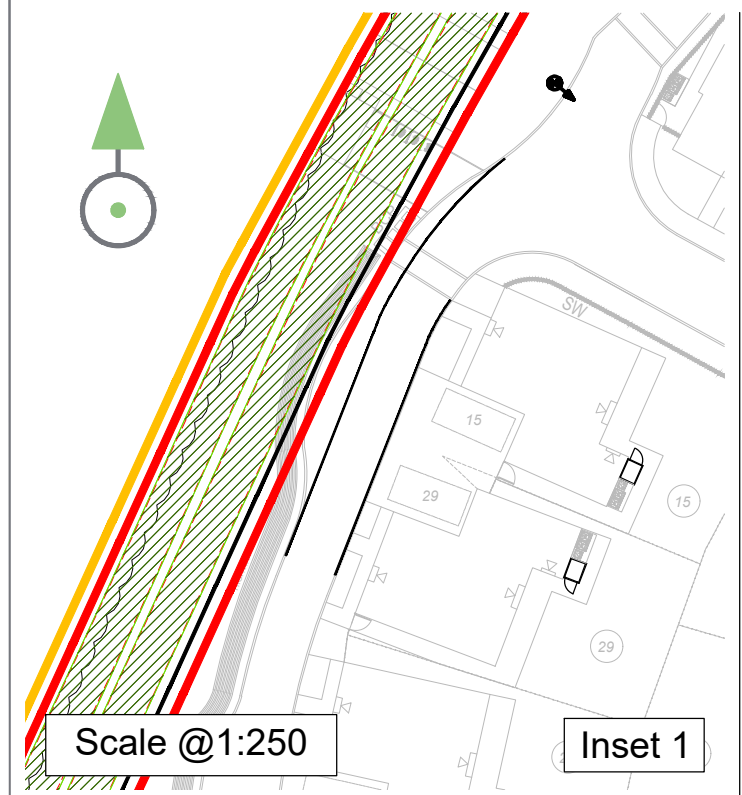

Structure relocated to accommodate Haul road, access from Haul road added.

Adjustment to Phase 4 road design to accommodate Proposed Haul road

B	19.11.21	GSF	APPLICATION BOUNDARY UPDATED
A	14.09.21	GSF	FIRST ISSUE
REV	DATE	BY	COMMENT
REVISION DETAILS			
DRAWING NO.			
<b>4600-1100-T-027</b>			
DRAWN		APPROVED	DATE
GSF		MK	SEP 21
SCALE		REV	
1:1000 @ A3		B	

