




Annex EDP 2
Tree Protection Plan
(edp4579_d024c 03 April 2023 JFr/LSh)

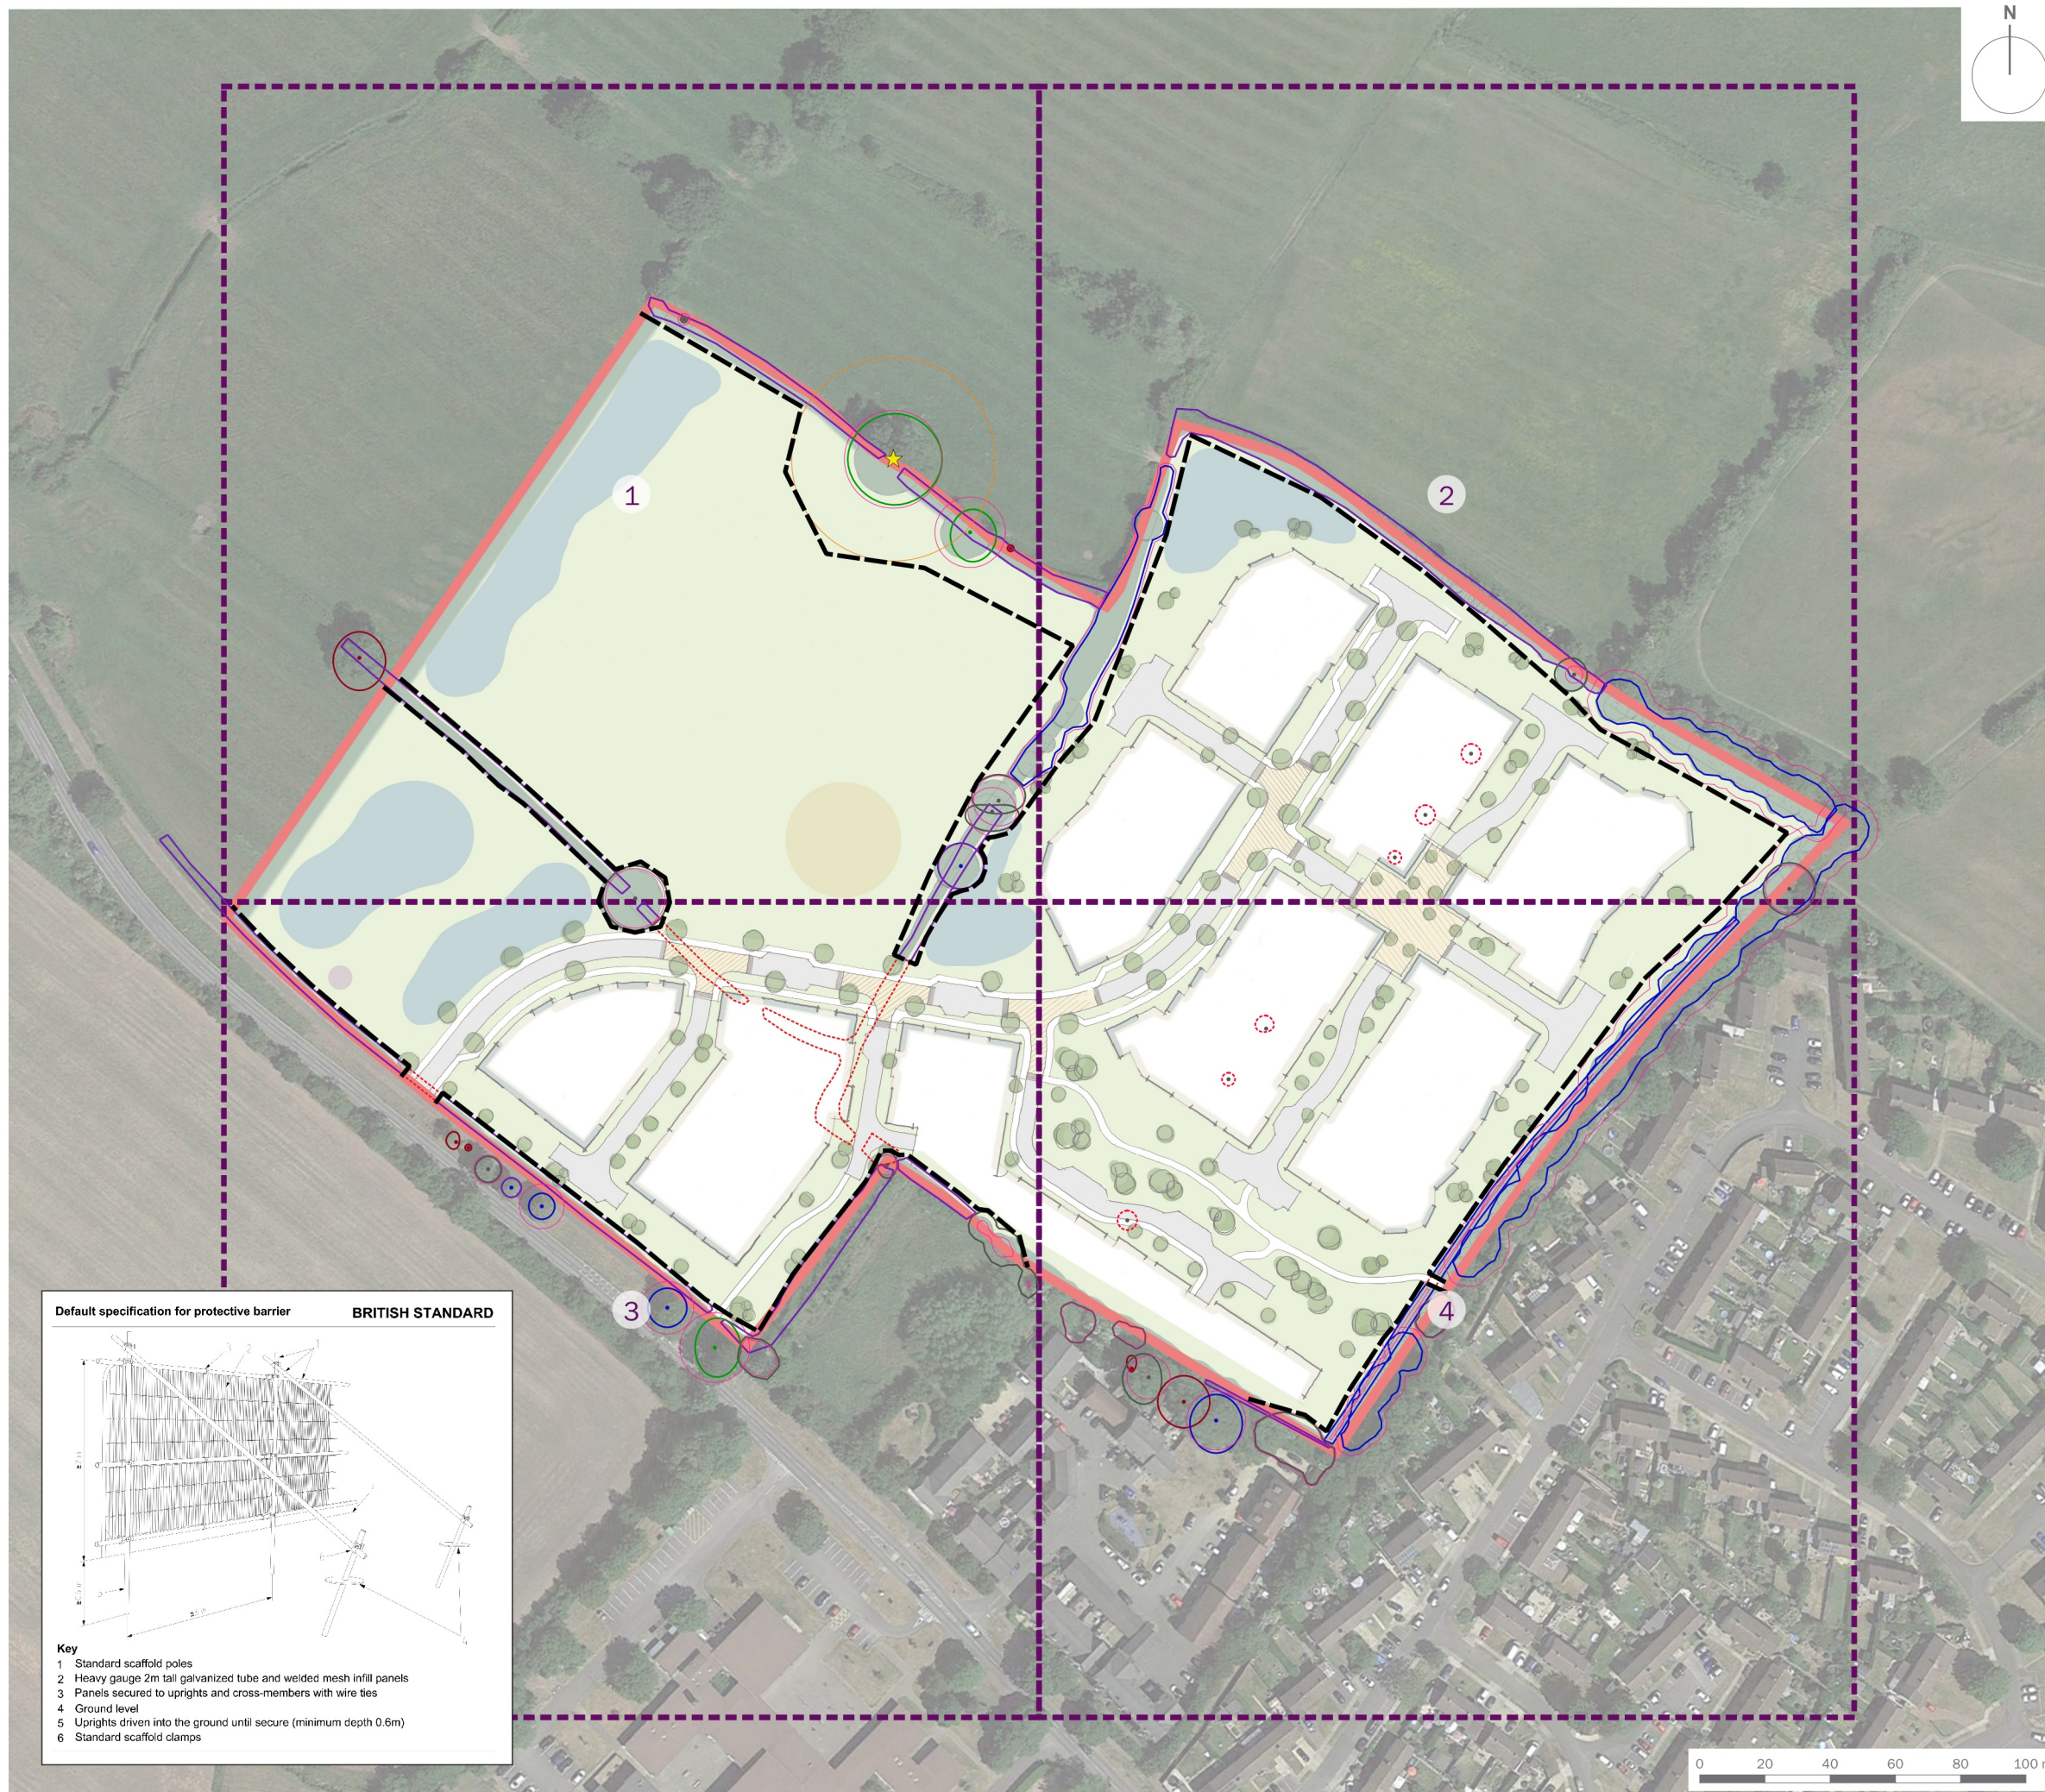

- Site Boundary
- T1 Tree/Group Number
- Tree/Group Canopy
- Tree Stem
- Root Protection Area
- Category A: Trees of high quality and value
- Category B: Trees of moderate quality and value
- Category C: Trees of low quality and value
- Category U: Trees of poor quality and value
- ★ Veteran Tree
- Buffer for Veteran Tree
- Trees to be Removed
- Protective Fencing in accordance with BS 5837:2012

Default specification for protective barrier **BRITISH STANDARD**

Key

- 1 Standard scaffold poles
- 2 Heavy gauge 2m tall galvanized tube and welded mesh infill panels
- 3 Panels secured to uprights and cross-members with wire ties
- 4 Ground level
- 5 Uprights driven into the ground until secure (minimum depth 0.6m)
- 6 Standard scaffold clamps

client
Archstone Ambrosden Ltd and Bellway Homes Ltd


project title
Land off Ploughley Road, Ambrosden, Oxfordshire


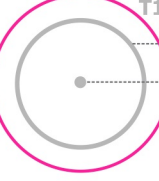






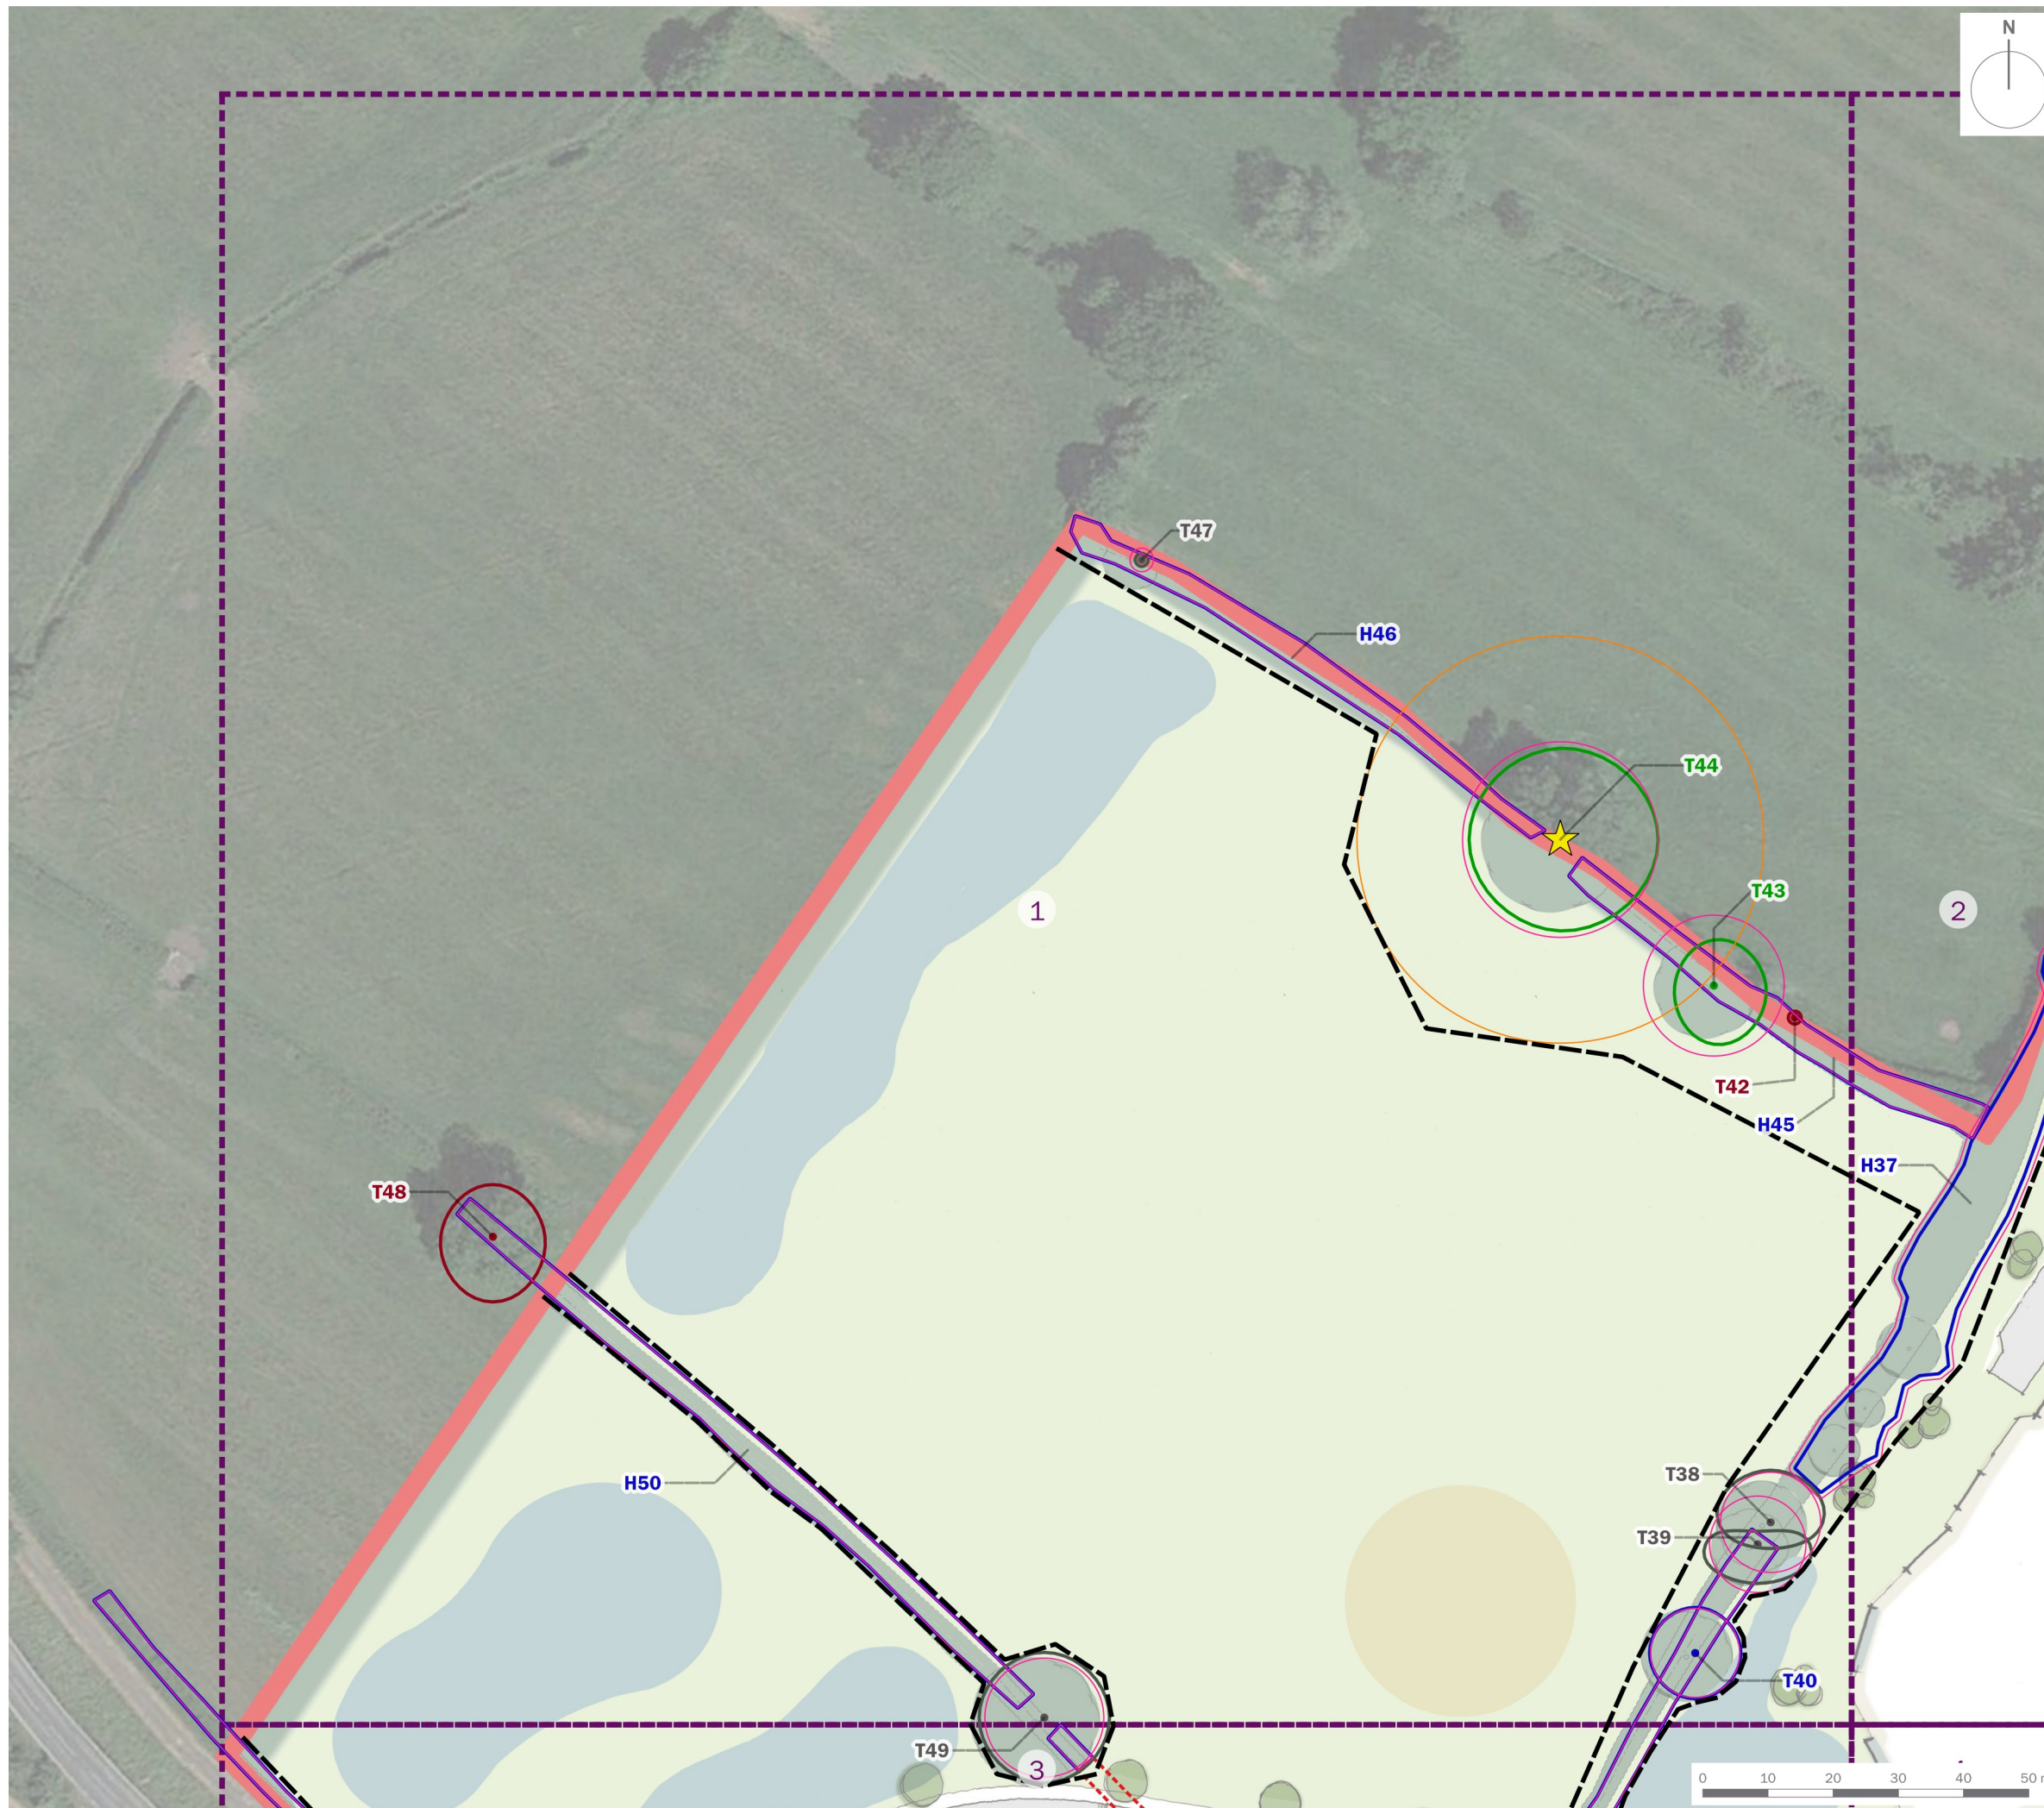

drawing title
Plan EDP 1: Tree Protection Plan (Overview)


date	03 APRIL 2023	drawn by	JFr
drawing number	edp4579_d024c	checked	LSH
scale	1:2,000 @ A3	QA	RBa



Registered office: 01285 740427 - www.edp-uk.co.uk - info@edp-uk.co.uk



-  Site Boundary
-  T1 Tree/Group Number
Tree/Group Canopy
Tree Stem
Root Protection Area
-  Category A: Trees of high quality and value
-  Category B: Trees of moderate quality and value
-  Category C: Trees of low quality and value
-  Category U: Trees of poor quality and value
-  Veteran Tree
-  Buffer for Veteran Tree
-  Trees to be Removed
-  Protective Fencing in accordance with BS 5837:2012

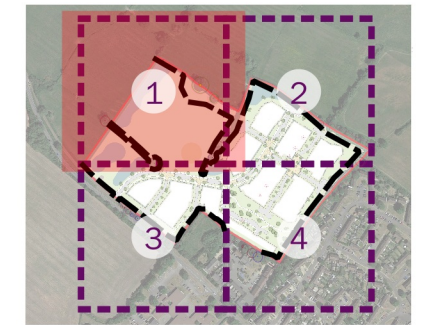

client
Archstone Ambrosden Ltd and Bellway Homes Ltd


project title
Land off Ploughley Road, Ambrosden, Oxfordshire


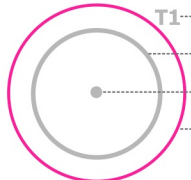






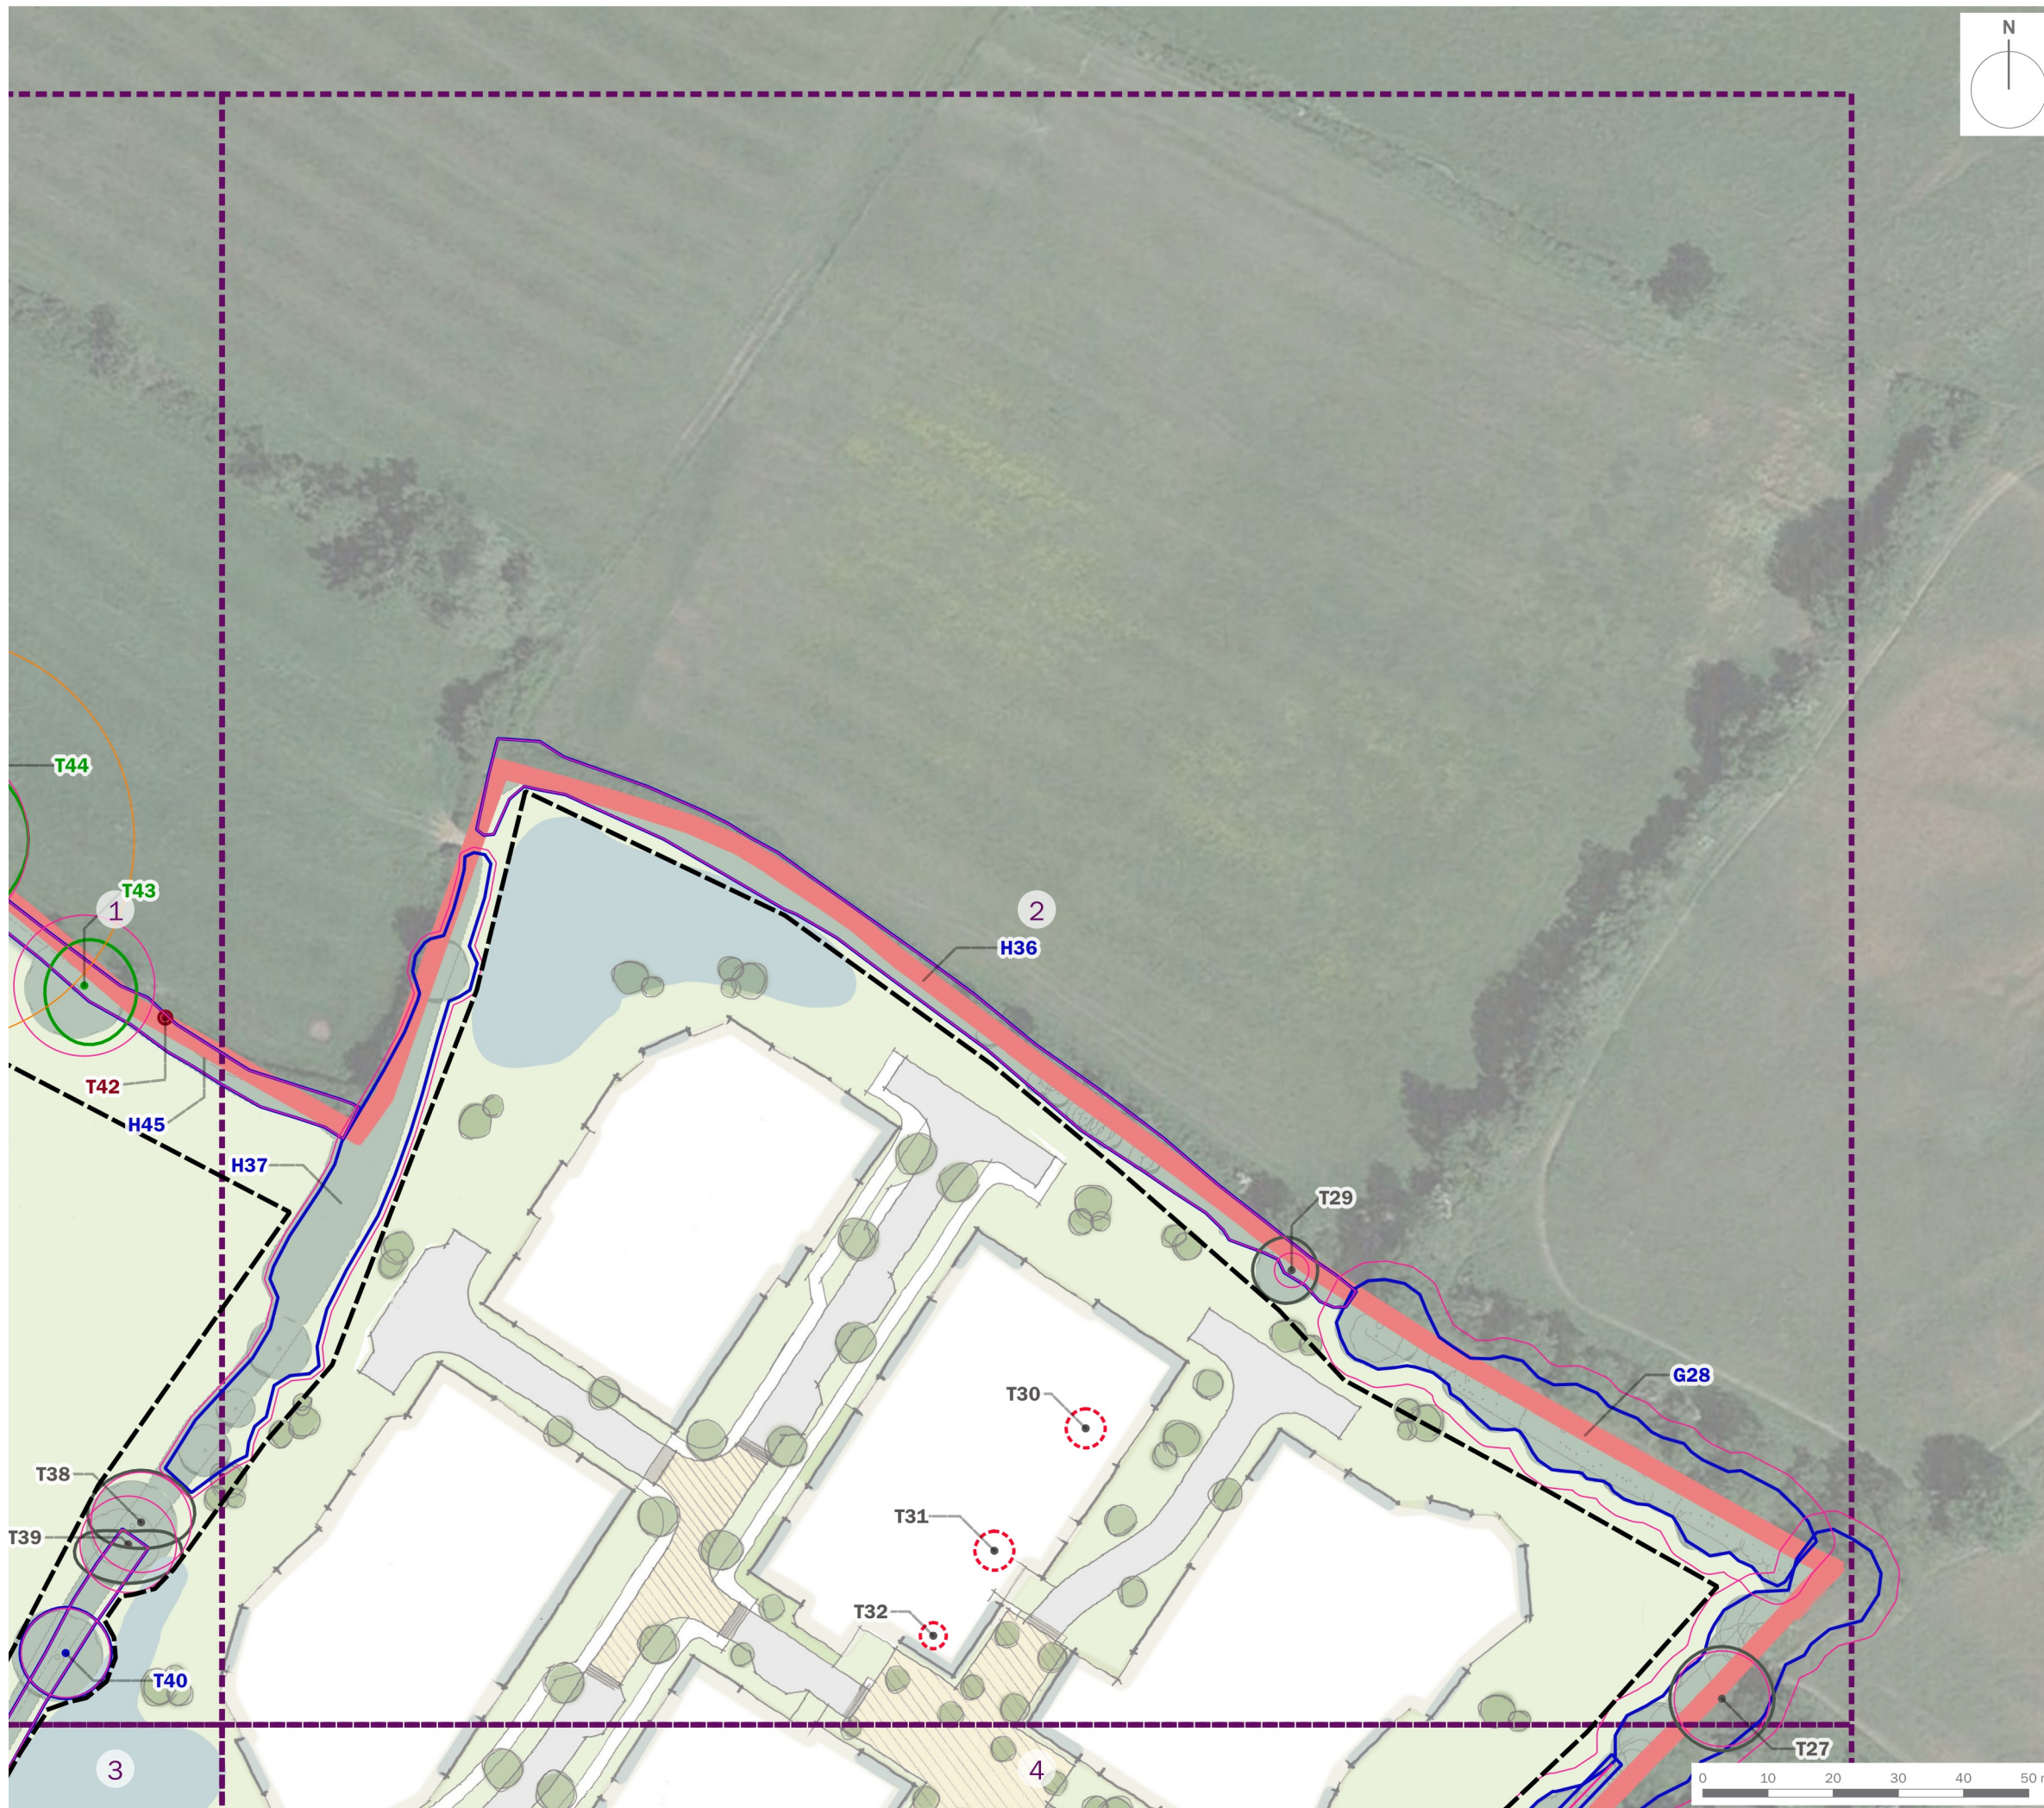

drawing title
Plan EDP 1: Tree Protection Plan (Sheet 1 of 4)


date	03 APRIL 2023	drawn by	JFr
drawing number	edp4579_d024c	checked	LSH
scale	1:1,000 @ A3	QA	RBa



Registered office: 01285 740427 - www.edp-uk.co.uk - info@edp-uk.co.uk



-  Site Boundary
-  T1 Tree/Group Number
Tree/Group Canopy
Tree Stem
Root Protection Area
-  Category A: Trees of high quality and value
-  Category B: Trees of moderate quality and value
-  Category C: Trees of low quality and value
-  Category U: Trees of poor quality and value
-  Veteran Tree
-  Buffer for Veteran Tree
-  Trees to be Removed
-  Protective Fencing in accordance with BS 5837:2012

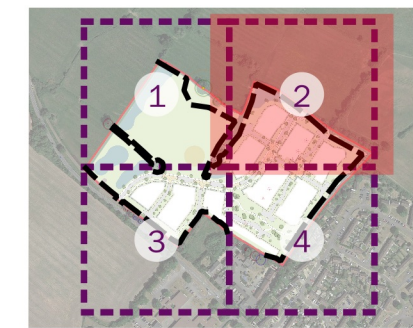


client
Archstone Ambrosden Ltd and Bellway Homes Ltd


project title
Land off Ploughley Road, Ambrosden, Oxfordshire

drawing title
Plan EDP 1: Tree Protection Plan (Sheet 2 of 4)

date	03 APRIL 2023	drawn by	JFr
drawing number	edp4579_d024c	checked	LSH
scale	1:1,000 @ A3	QA	RBa

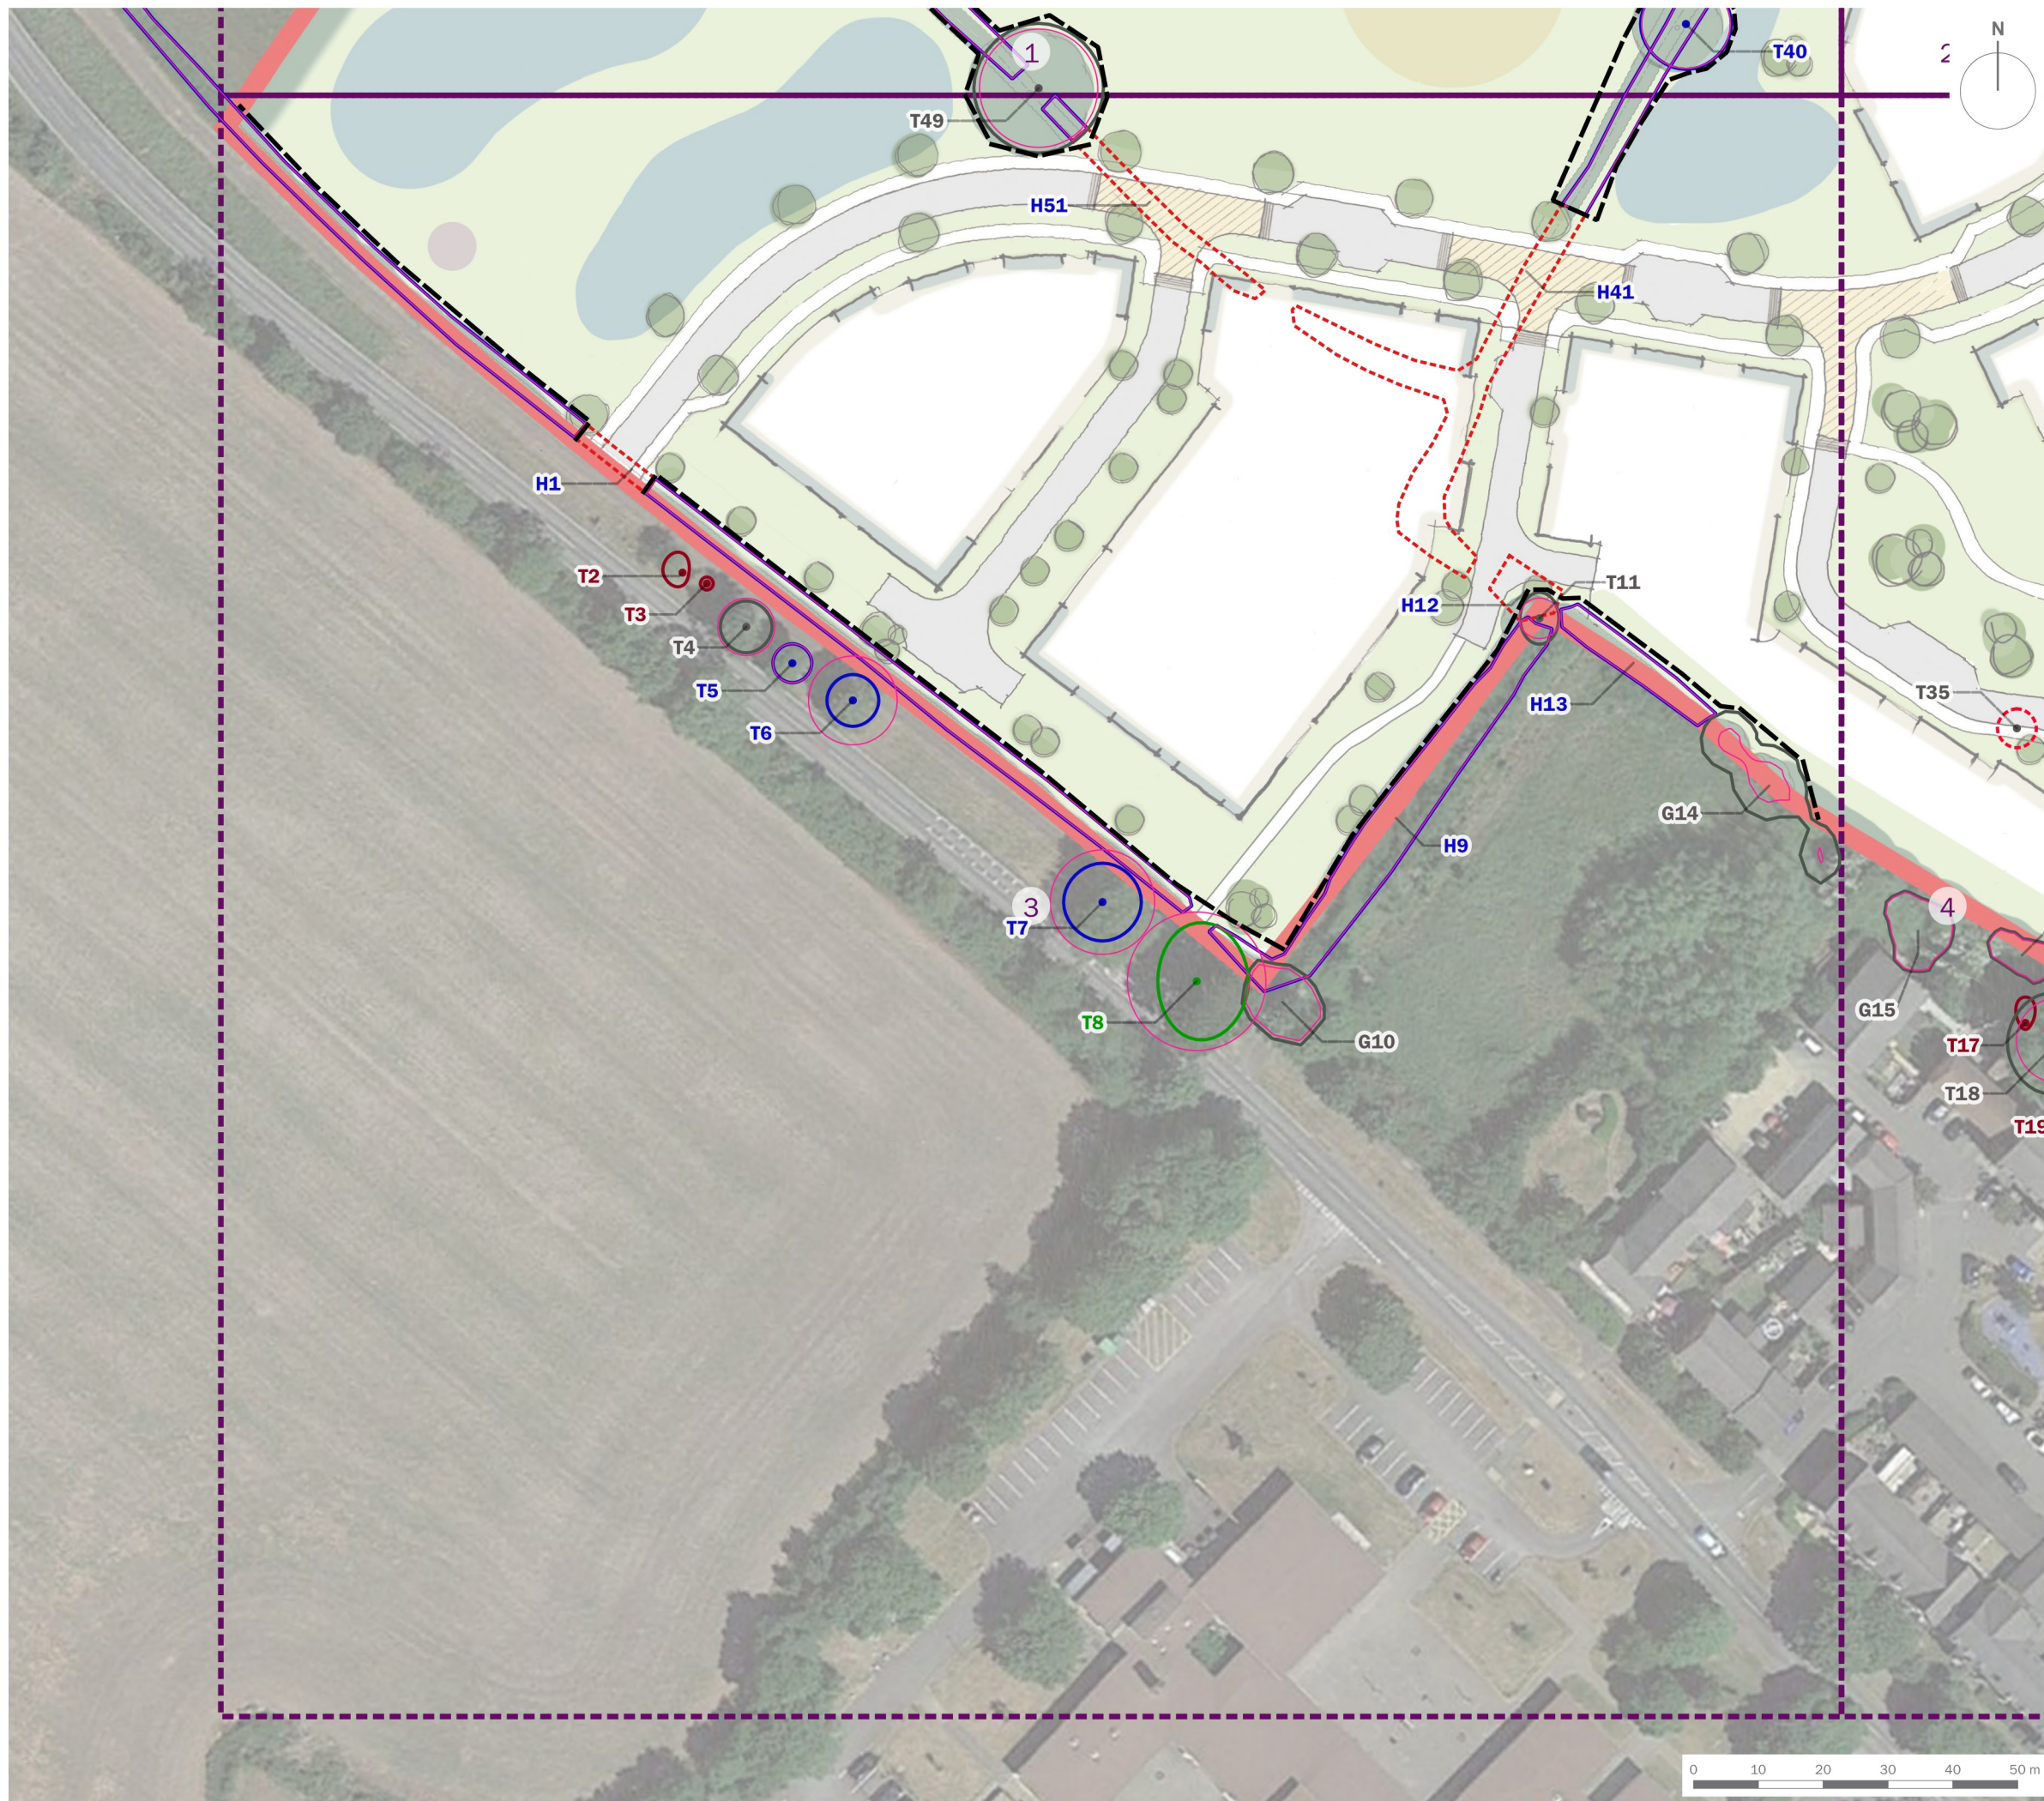

- Site Boundary
- T1 Tree/Group Number
- Tree/Group Canopy
- Tree Stem
- Root Protection Area
- Category A: Trees of high quality and value
- Category B: Trees of moderate quality and value
- Category C: Trees of low quality and value
- Category U: Trees of poor quality and value
- Veteran Tree
- Buffer for Veteran Tree
- Trees to be Removed
- Protective Fencing in accordance with BS 5837:2012

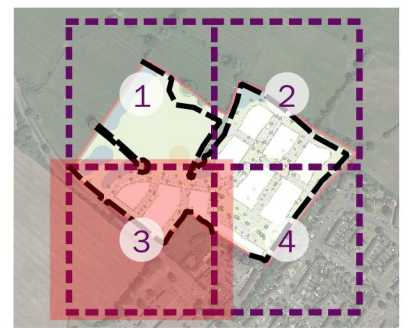

client
Archstone Ambrosden Ltd and Bellway Homes Ltd

project title
Land off Ploughley Road, Ambrosden, Oxfordshire


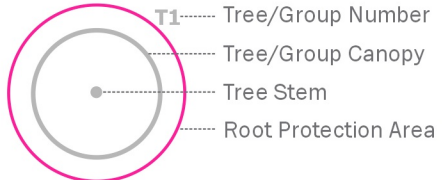








drawing title
Plan EDP 1: Tree Protection Plan (Sheet 3 of 4)


date	03 APRIL 2023	drawn by	JFr
drawing number	edp4579_d024c	checked	LSH
scale	1:1,000 @ A3	QA	RBa



Registered office: 01285 740427 - www.edp-uk.co.uk - info@edp-uk.co.uk



-  Site Boundary
- 
-  Category A: Trees of high quality and value
-  Category B: Trees of moderate quality and value
-  Category C: Trees of low quality and value
-  Category U: Trees of poor quality and value
-  Veteran Tree
-  Buffer for Veteran Tree
-  Trees to be Removed
-  Protective Fencing in accordance with BS 5837:2012

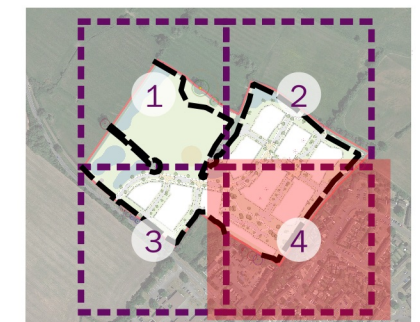

client
Archstone Ambrosden Ltd and Bellway Homes Ltd

project title
Land off Ploughley Road, Ambrosden, Oxfordshire

drawing title
Plan EDP 1: Tree Protection Plan (Sheet 4 of 4)

date	03 APRIL 2023	drawn by	JFr
drawing number	edp4579_d024c	checked	LSH
scale	1:1,000 @ A3	QA	RBa

 the environmental dimension partnership

Registered office: 01285 740427 - www.edp-uk.co.uk - info@edp-uk.co.uk

Annex EDP 3
Tree Protection Barrier on Scaffold 2.0m High
(Extract from BS 5837:2012, Figure 2 'Protective Barrier')

