

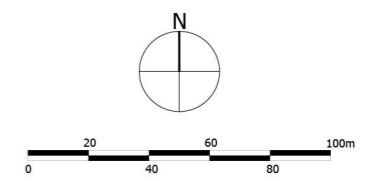
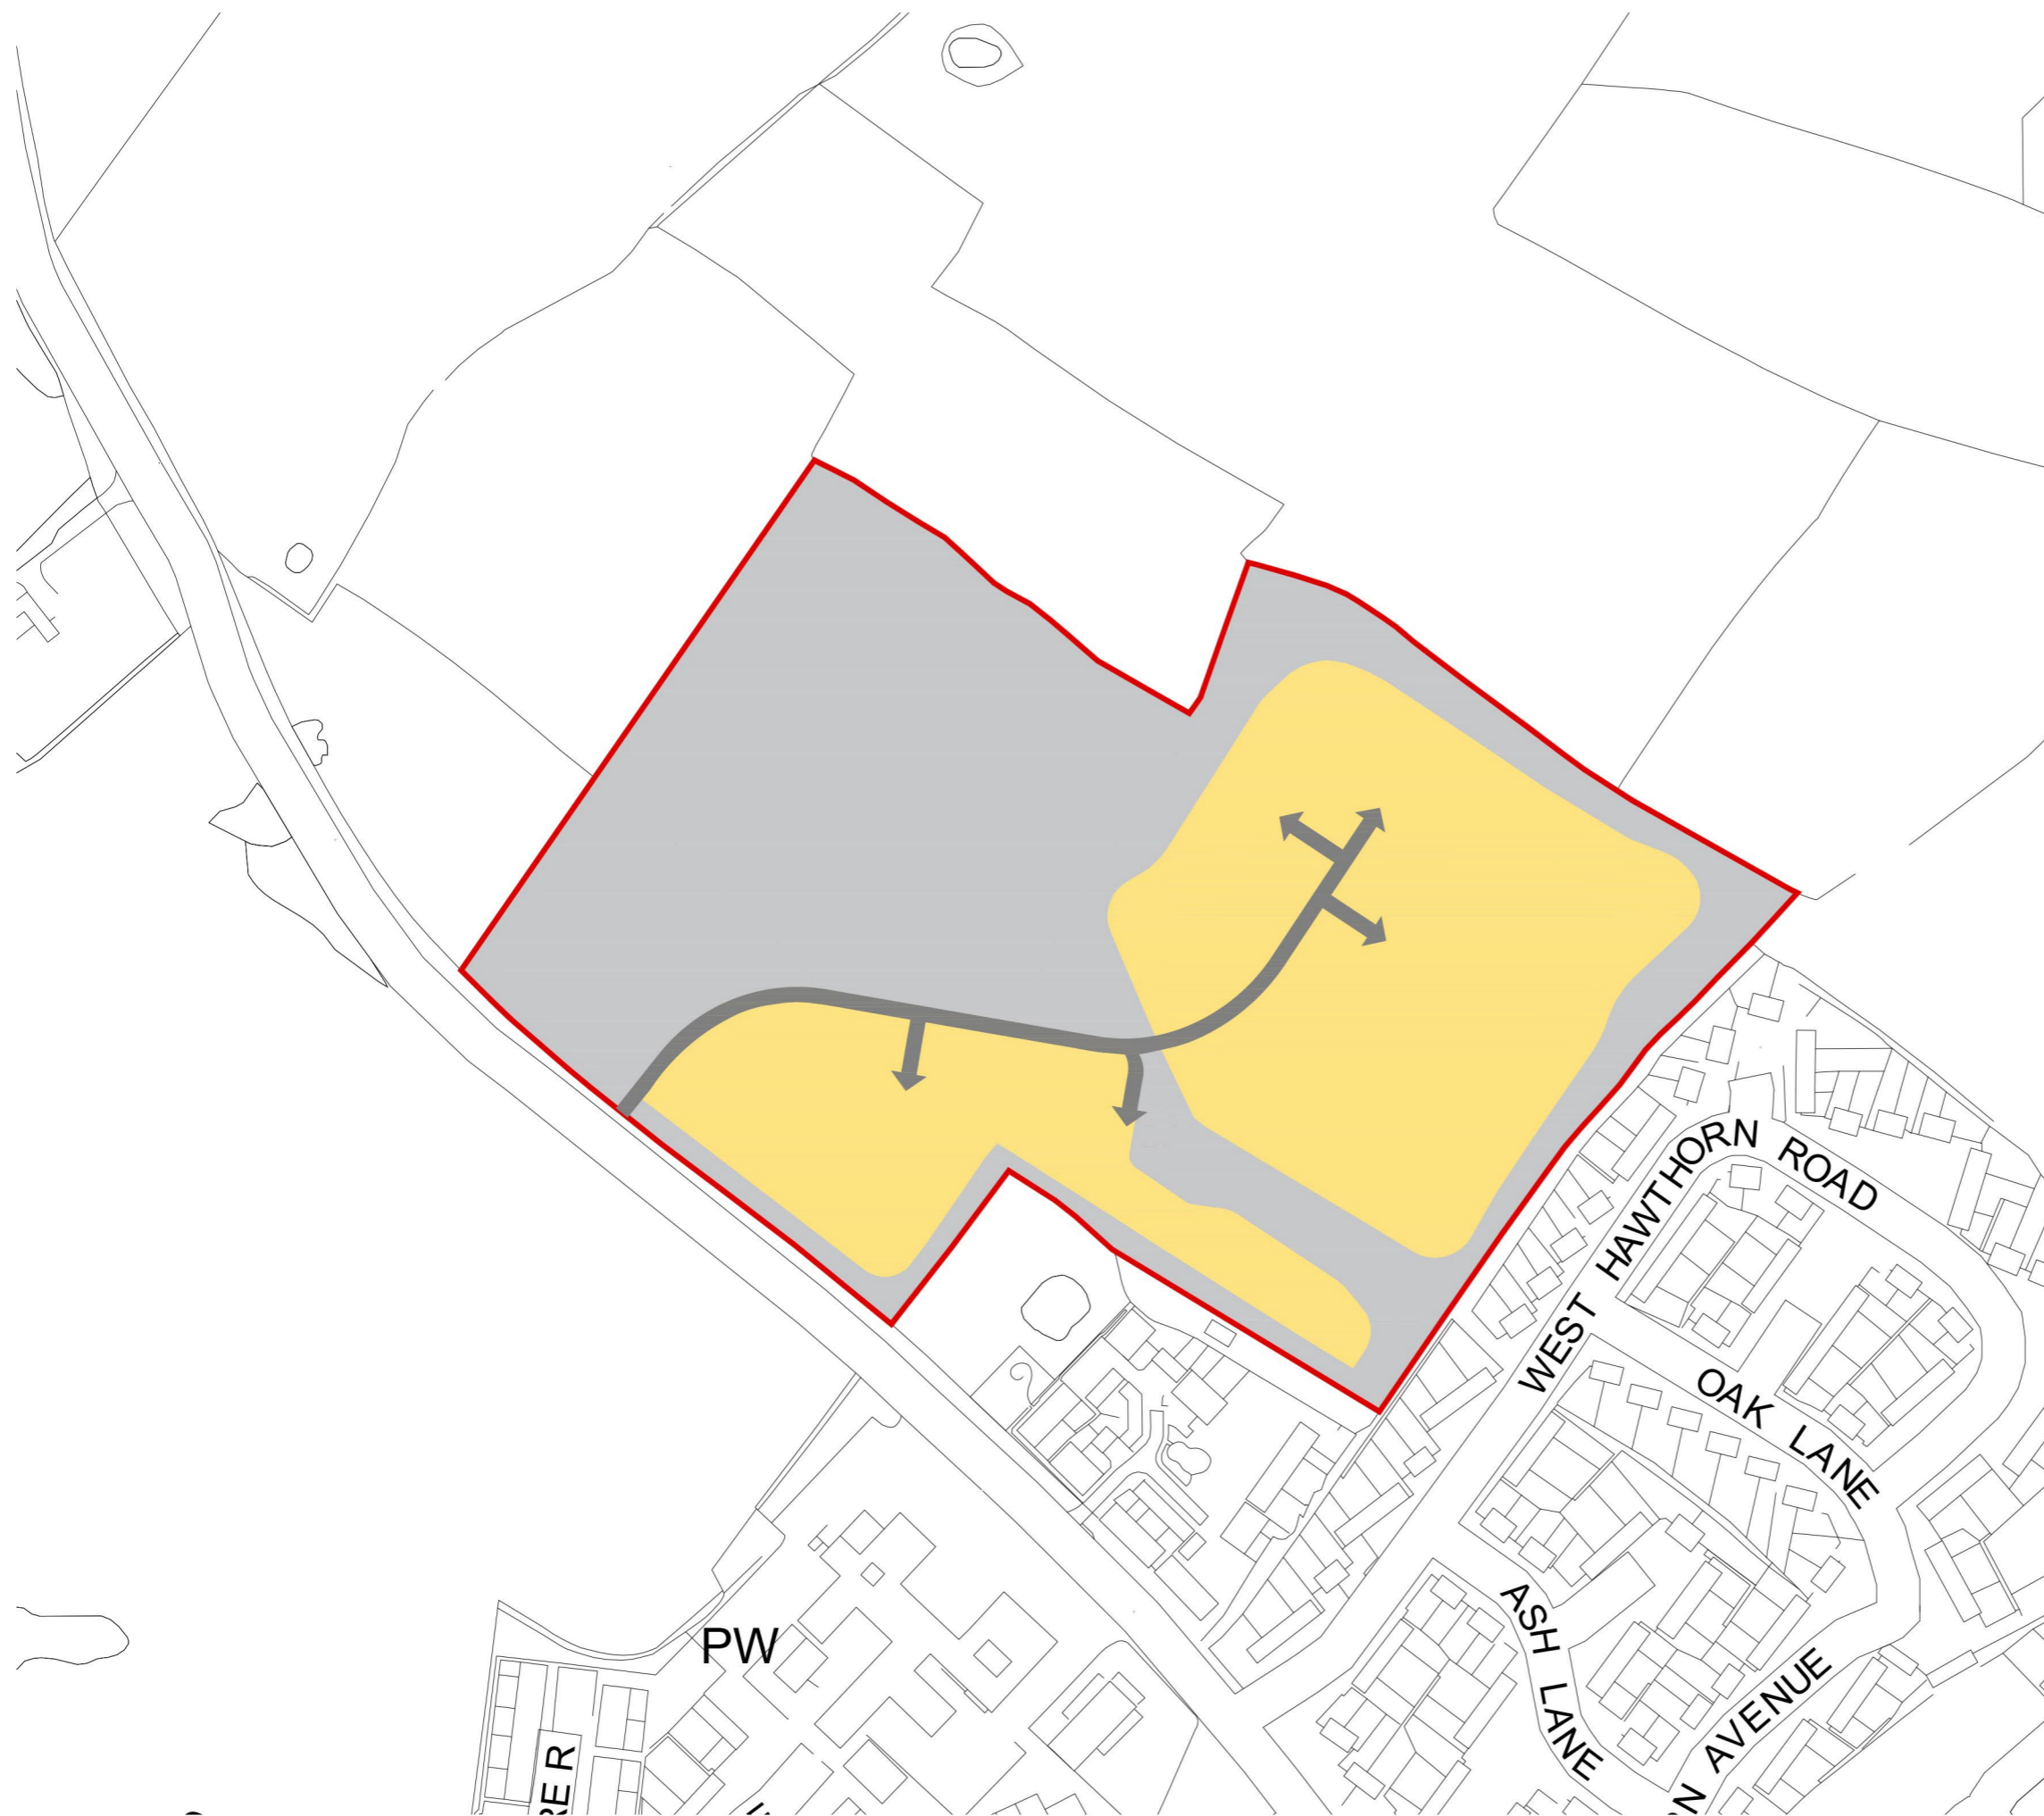


LEGEND

-  Site boundary
-  Up to 2 storey development



Project
Ploughley Road, Ambrosden

Drawing Title
Parameter Plan
 Scale

Date	Scale	Drawn by	Check by
09.08.22	1:2500@A3	BW	JT
Project No	Drawing No	Revision	
32948	9601		



- Town Planning • Master Planning & Urban Design • Architecture •
- Landscape Planning & Design • Infrastructure & Environmental Planning •
- Heritage • Graphic Communication •
- Communications & Engagement • Development Economics

bartonwillmore.co.uk



Offices at Birmingham Bristol Cambridge Cardiff Ebbsfleet Edinburgh Glasgow Leeds London Manchester Newcastle Reading Southampton