

CLIENT:
Artitaya Drabble

ADDRESS:
17 Read Place, Bicester, OX25 2BH




DATE:
20/03/2024

DRAWING SHEET SIZE:
A3


DRAWING NUMBER:

REVISION: B
09/04/2024
#Revision By

This drawing is confidential and is property of Practical Foundations.
© Copyright
All dims. are in millimeters unless otherwise stated.

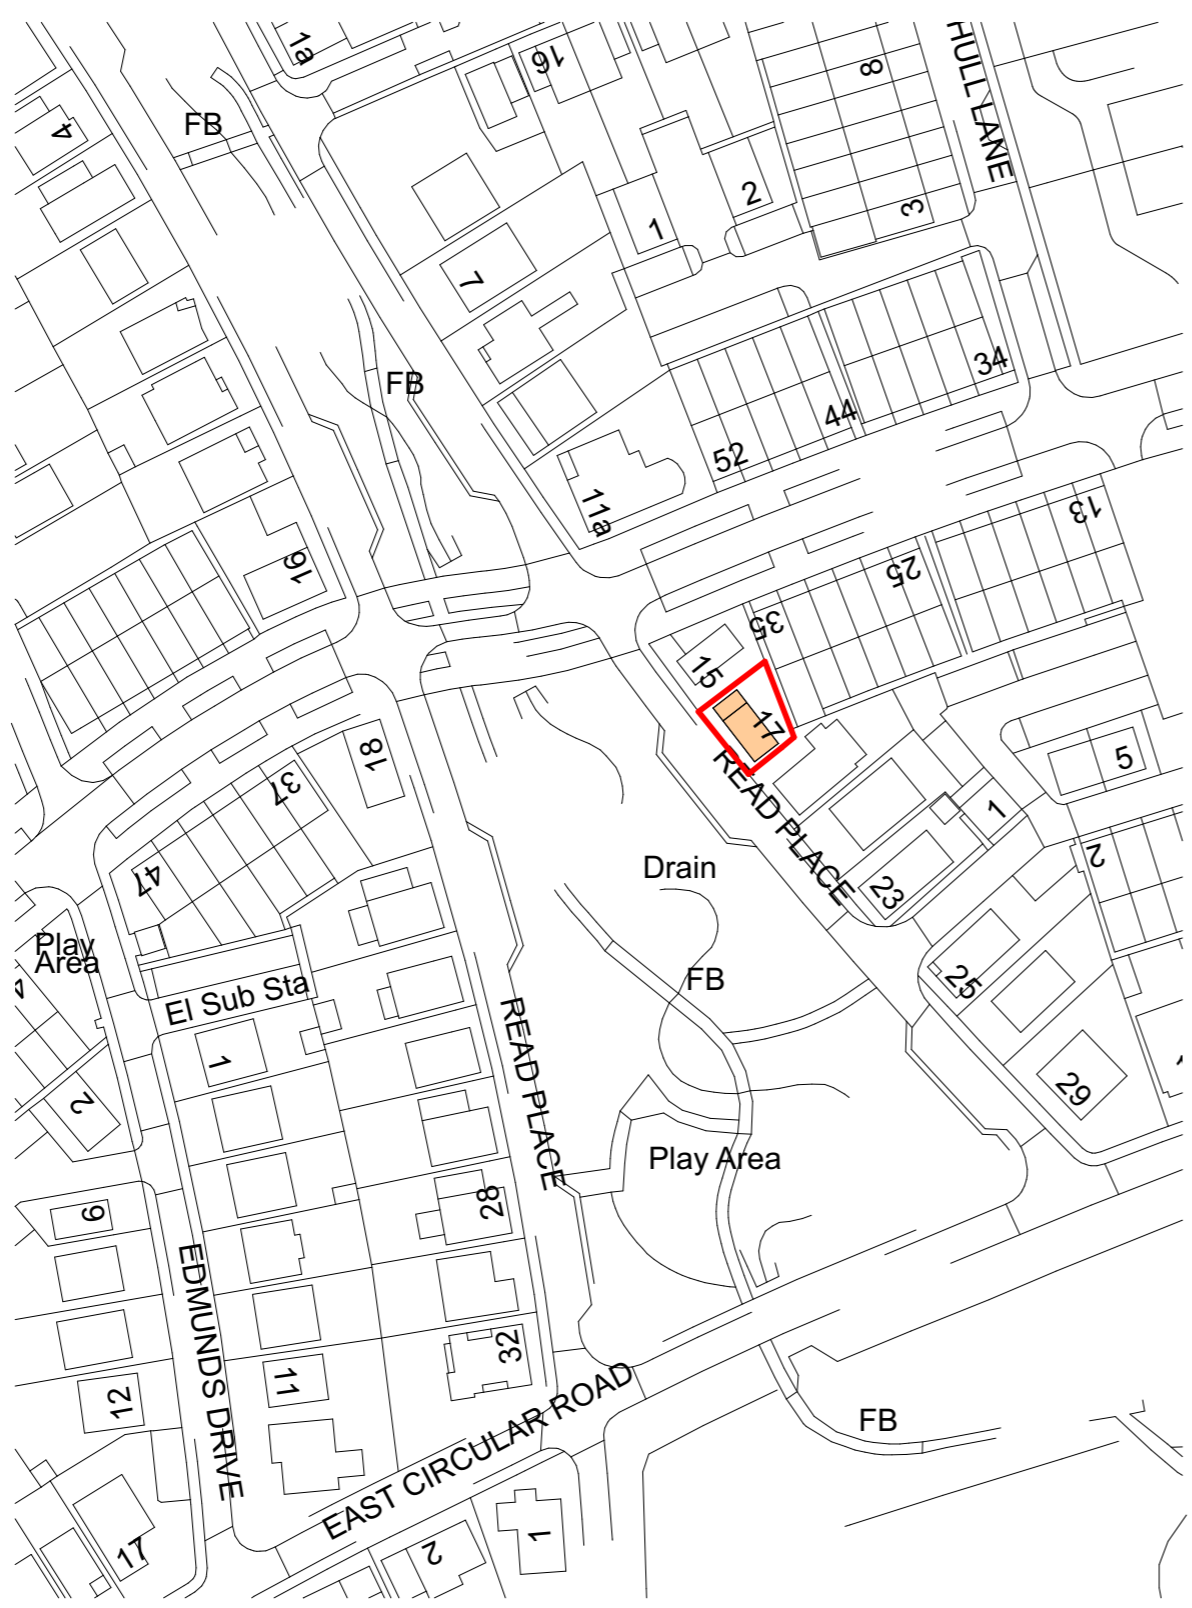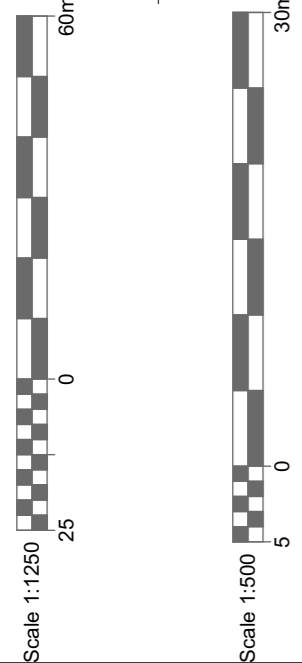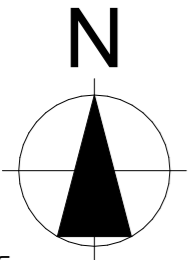

Site Location
1:1250

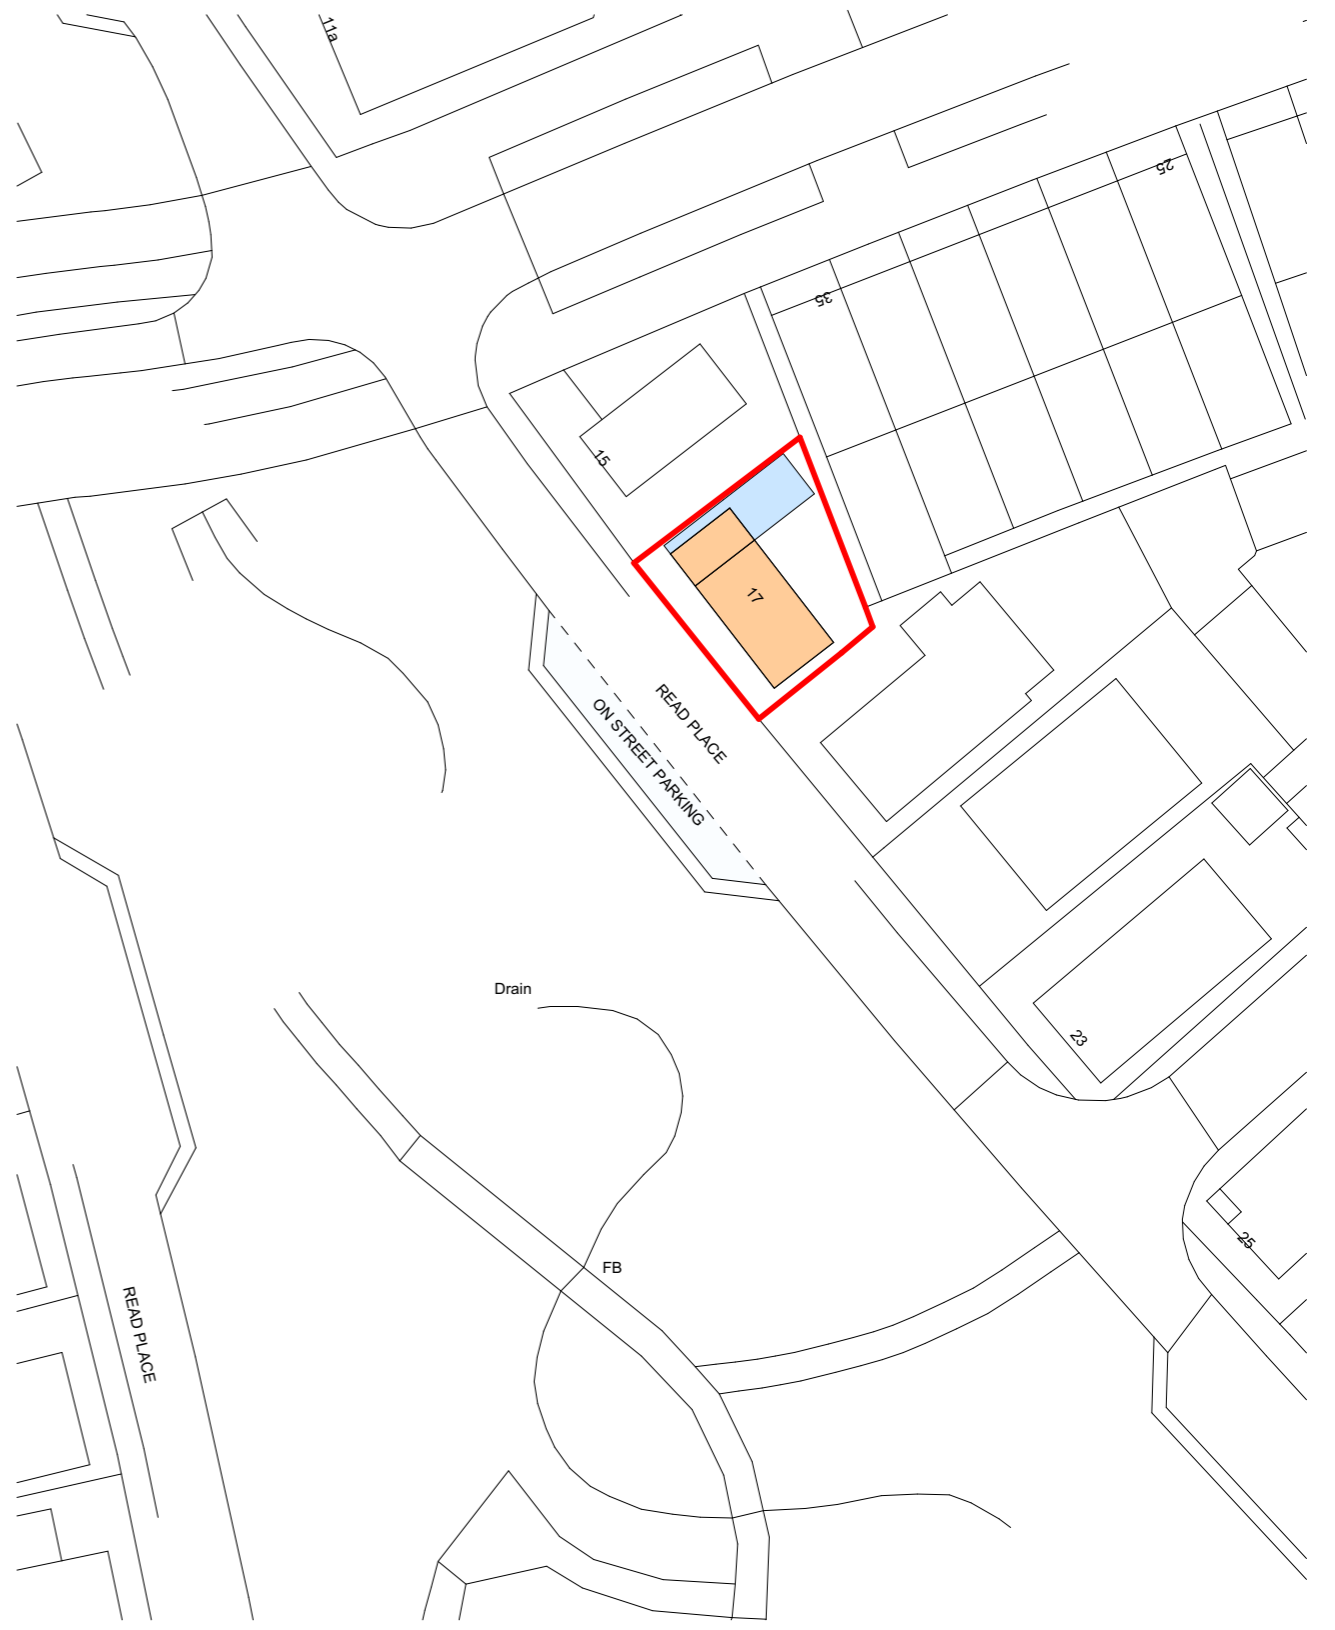

Proposed Site Layout
1:500