
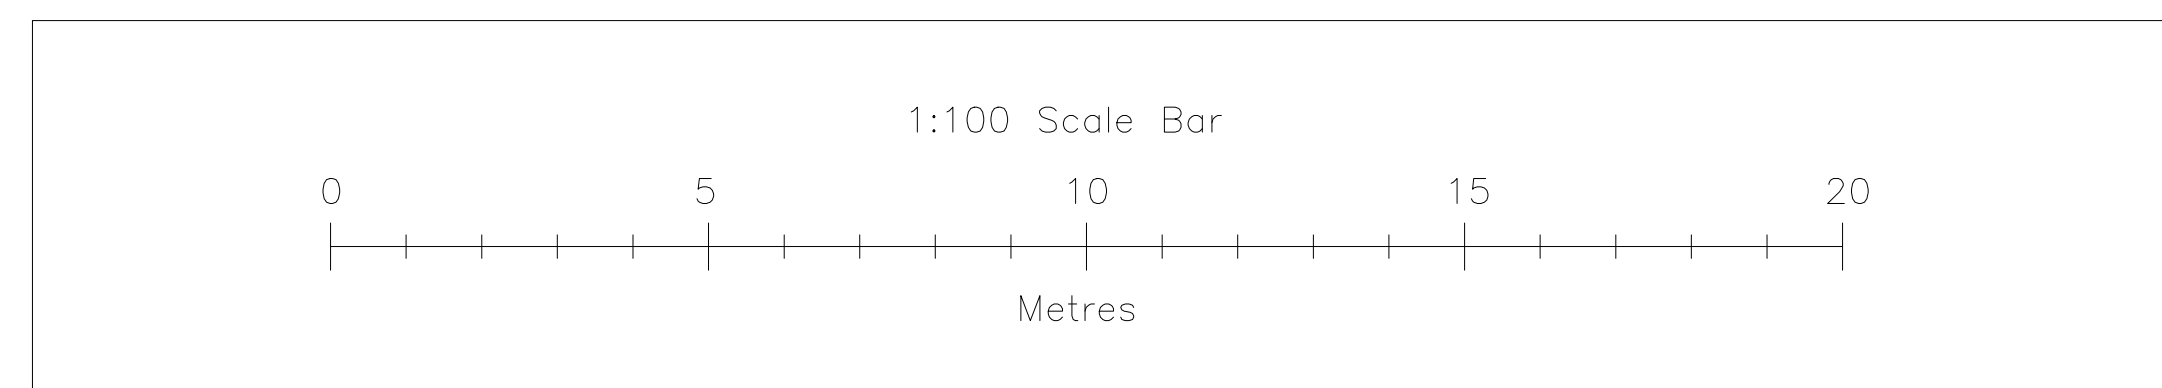


PROPOSED MATERIALS

- ① Untreated/unfinished feather-edged oak boarding
- ② Natural Stone to match existing
- ③ Plain tiles to match existing house
- ④ Conservation roof-lights
- ⑤ Stone Quoins to match existing
- ⑥ Black UPVC rainwater goods to match existing
- ⑦ Black aluminium composite Casement Windows
- ⑧ Cast stone surrounds
- ⑨ Cast stone parapet coping

Plot 1

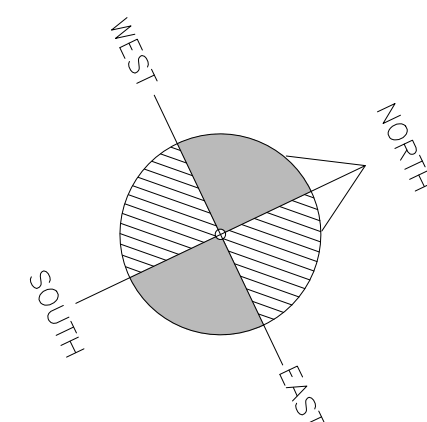

Miles & Alexander Ltd
 Willow Tree | Station Road
 Kirtlington | Oxfordshire | OX5 3HE
 M: 07795052483
 E: stone@milesandalexander.co.uk



MILES & ALEXANDER LTD
 Architectural Design

Client:
 Mr & Mrs M. Lewis
 The Bathy
 Brashfield House
 Coversfield
 Oxfordshire, OX27 8RE

Project:
 Creation of two dwellings from
 existing house with associated
 proposed extensions

Drawing:
 PLOT 1 – PROPOSED ELEVATIONS

Date: JULY 2018 Scale: 1:100 @ A1 Drawn by: SPW

Dwg No: MA-191018-25 Rev: A

Sheet Size: A1