
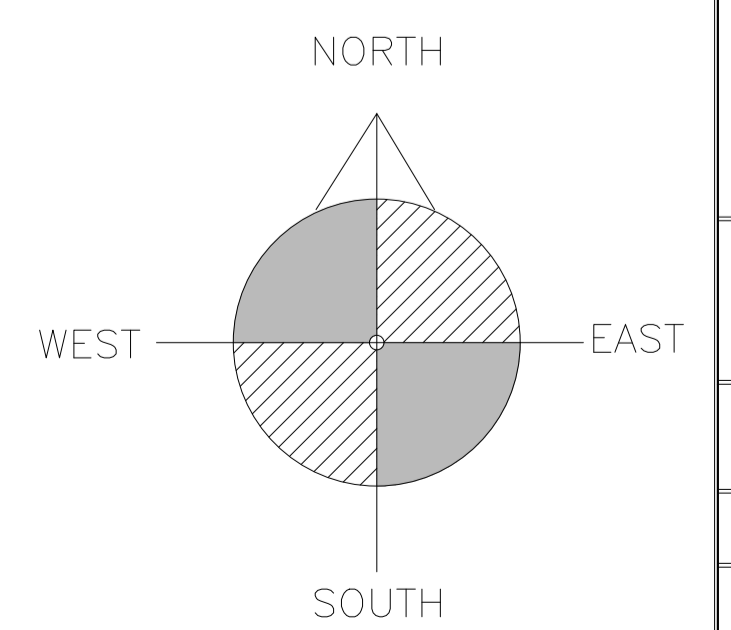


**Car park**

**The Bothy**

**Plot 2**

**Plot 1**

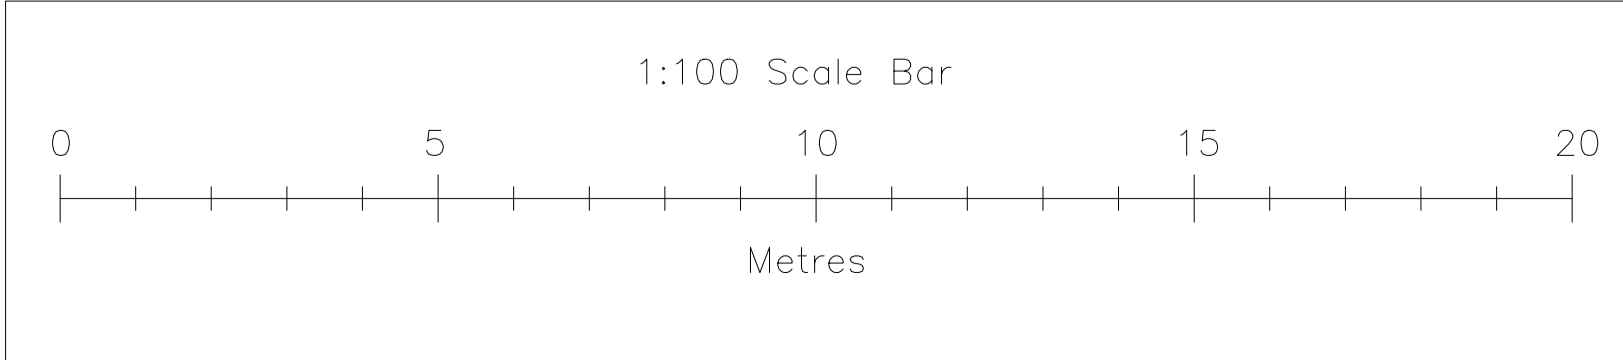

Miles & Alexander Ltd  
Willow Tree | Station Road  
Kirtlington | Oxfordshire | OX5 3HE  
M: 07795052483  
E: [shaw@milesandalexander.co.uk](mailto:shaw@milesandalexander.co.uk)

**MILES & ALEXANDER LTD**  
Architectural Design

Client:  
Mr & Mrs M. Lewis  
The Bothy  
Brashfield House  
Coversfield  
Oxfordshire, OX27 8RE

Project:  
Creation of two dwellings from  
existing house with associated  
proposed extensions

Drawing:  
**PROPOSED BLOCK PLAN**

Date: July 2019	Scale: 1:100 @ A1	Drawn by: SPW
Dwg No: MA-191018-22		Rev: A

Sheet Size A1