




E-E EXISTING ELEVATIONS
 203 Scale: 1:50 @ A1 / 1:100 @ A3

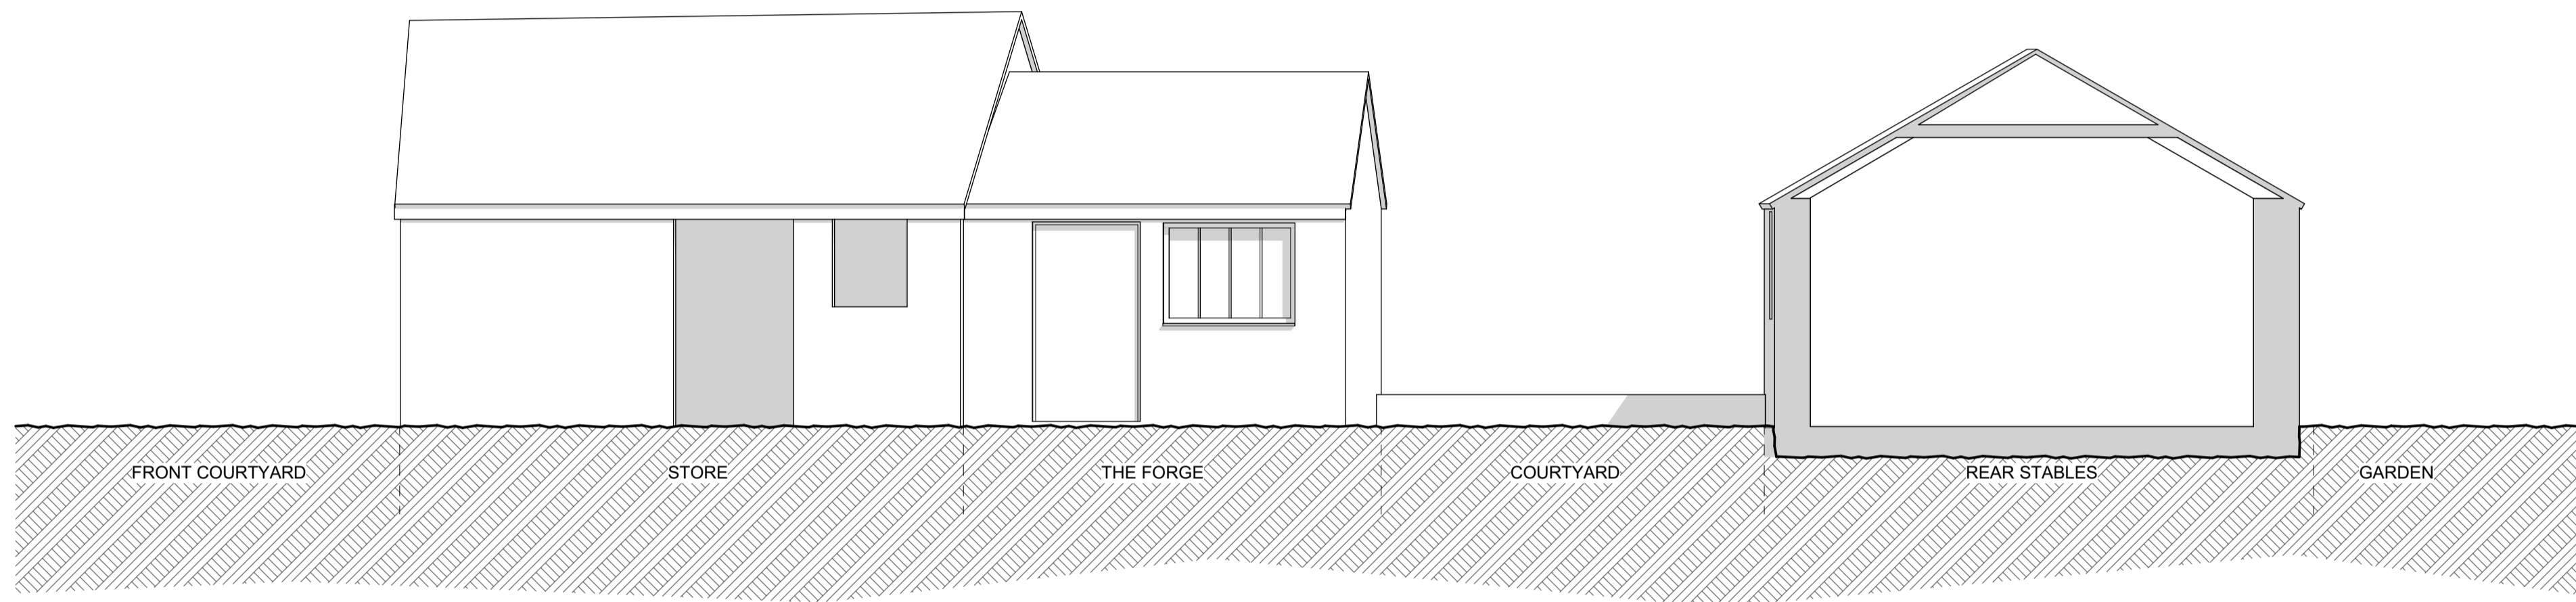

F-F EXISTING ELEVATIONS
 203 Scale: 1:50 @ A1 / 1:100 @ A3

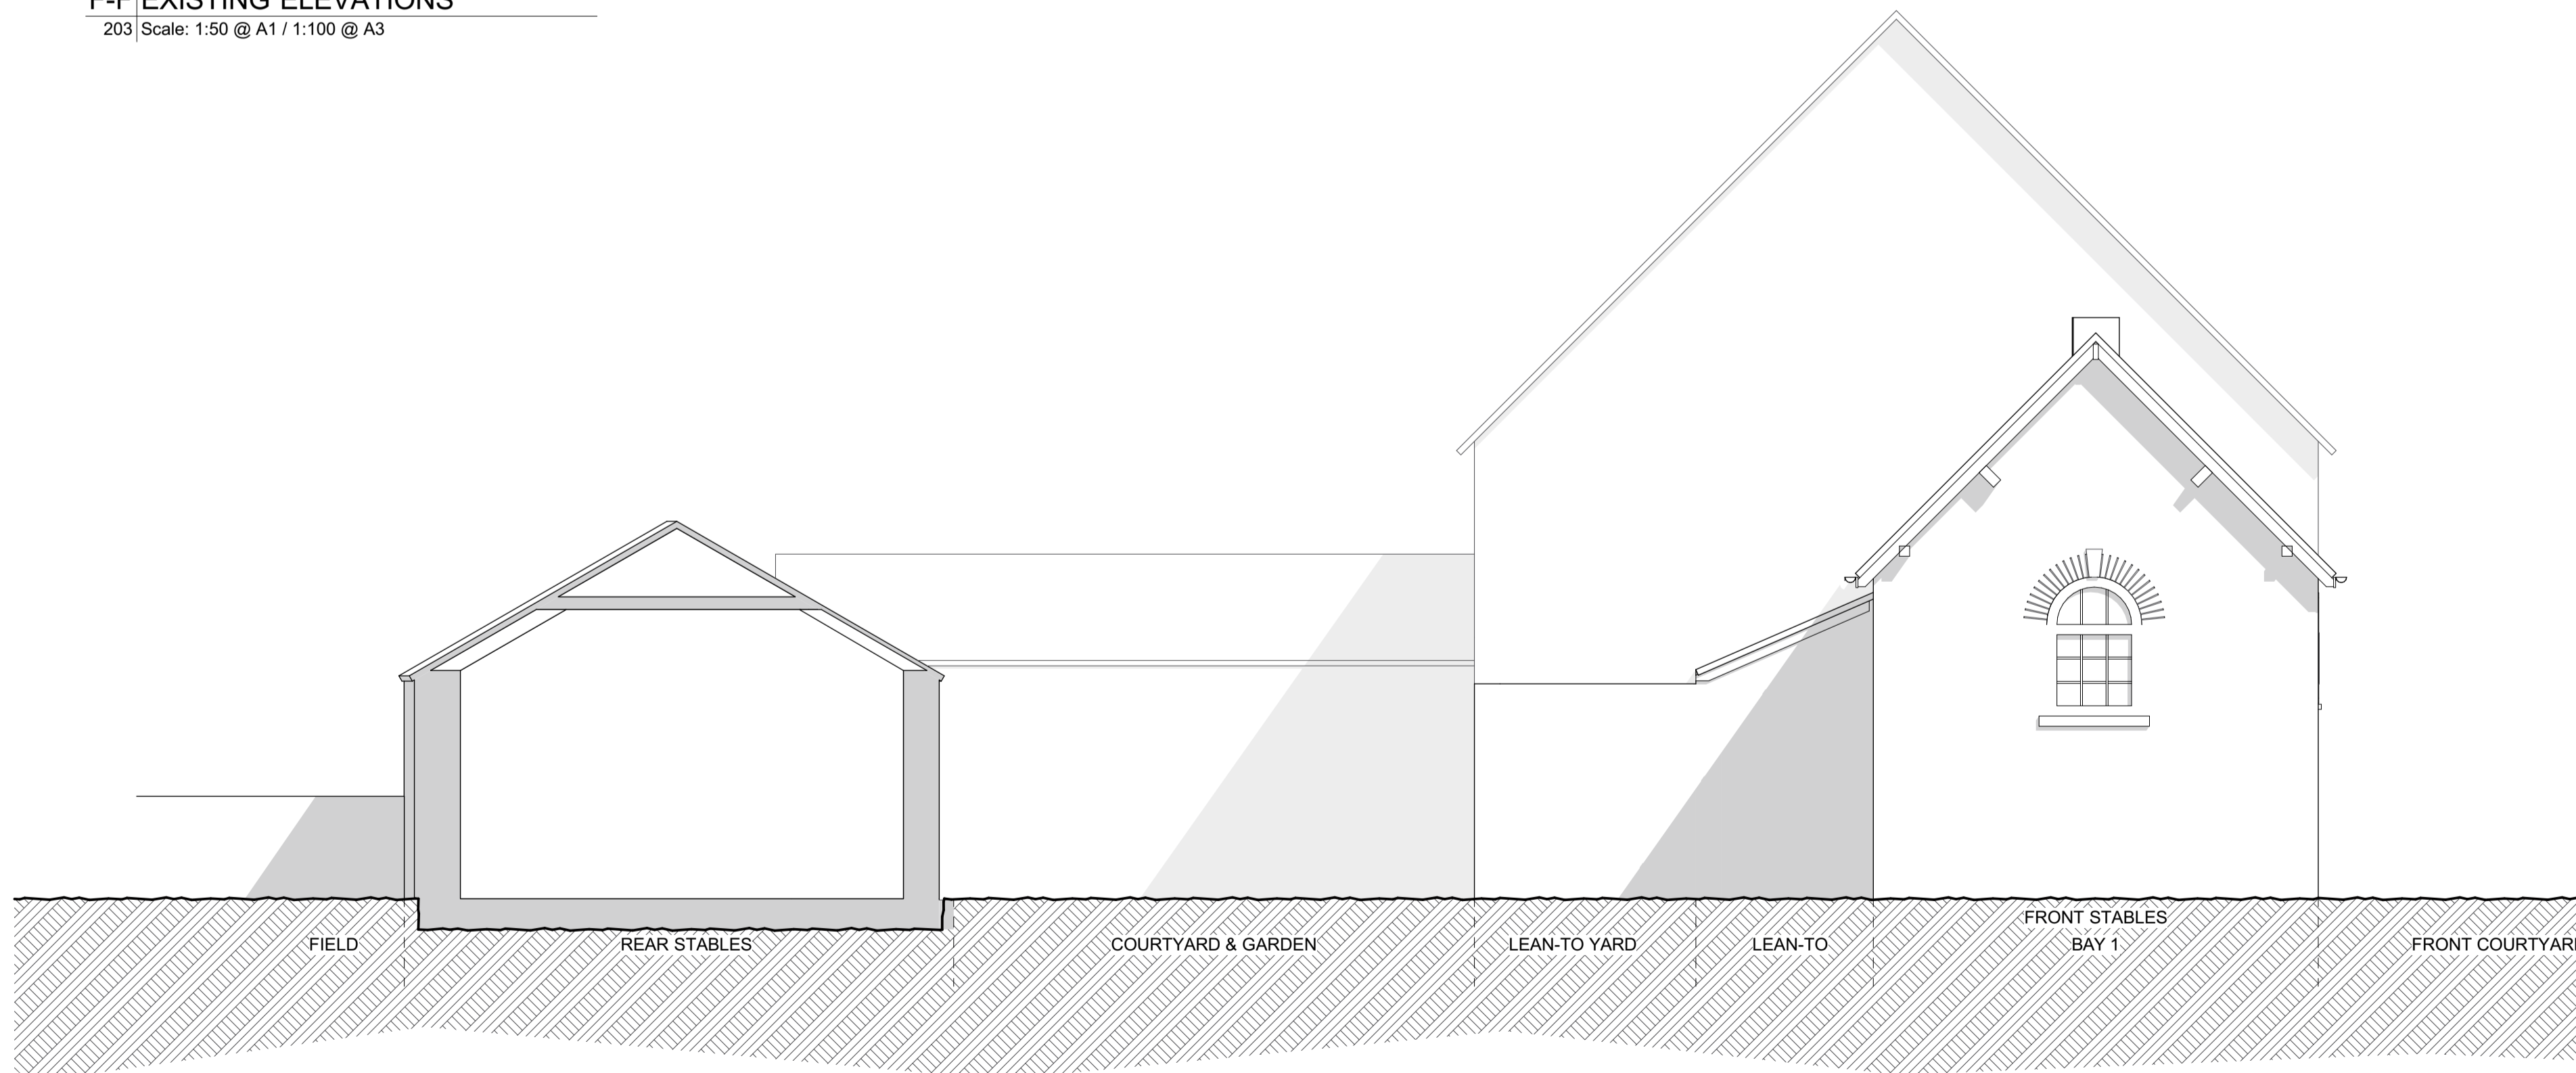

G-G EXISTING ELEVATIONS
 203 Scale: 1:50 @ A1 / 1:100 @ A3

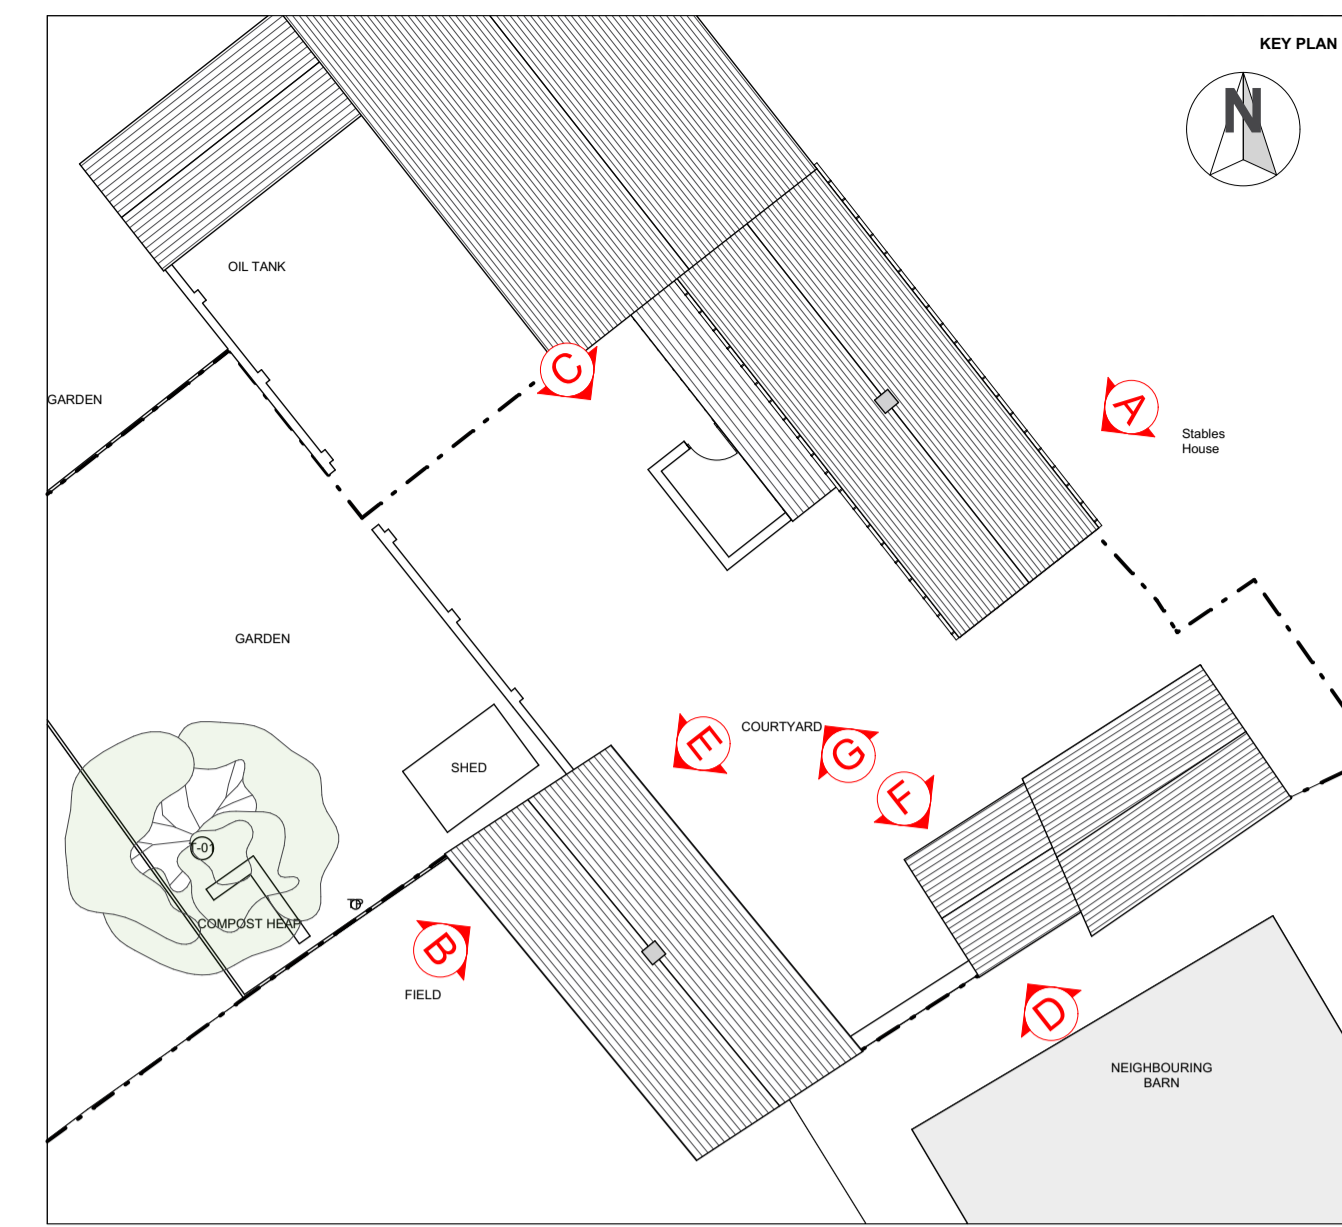

ISSUE	REASON FOR ISSUE	DATE ISSUED	REV.
01	Drawings issued to CLT for approval to submit to LPA	02/07/2019	

STAGE:
 3-DEVELOPED DESIGN - PLANNING

CLIENT:
 MR PETER RYMER

PROJECT ADDRESS:
 THE KENNELS, STRATTON AUDLEY,
 BICESTER, OX27 9BT

DRAWING:
EXISTING ELEVATIONS
 SCALE @ A1 DRAWING NO. REVISION
 1:50 19246 3_203

