


Note:
 All levels and dimensions to be site surveyed and confirmed by the contractor. See also architectural details, mechanical and electrical intent layout and structural engineers drawings and specifications. Door and windows manufacturer to produce shop drawings for comment before manufacture.
 All details are intent only, to be finalised by the contractor. Drawings subject to statutory approvals.

- Lime Render
- Grey composite window
- Painted brick plynth
- Timber cladding
- Dark grey powder coated alluminium flashing

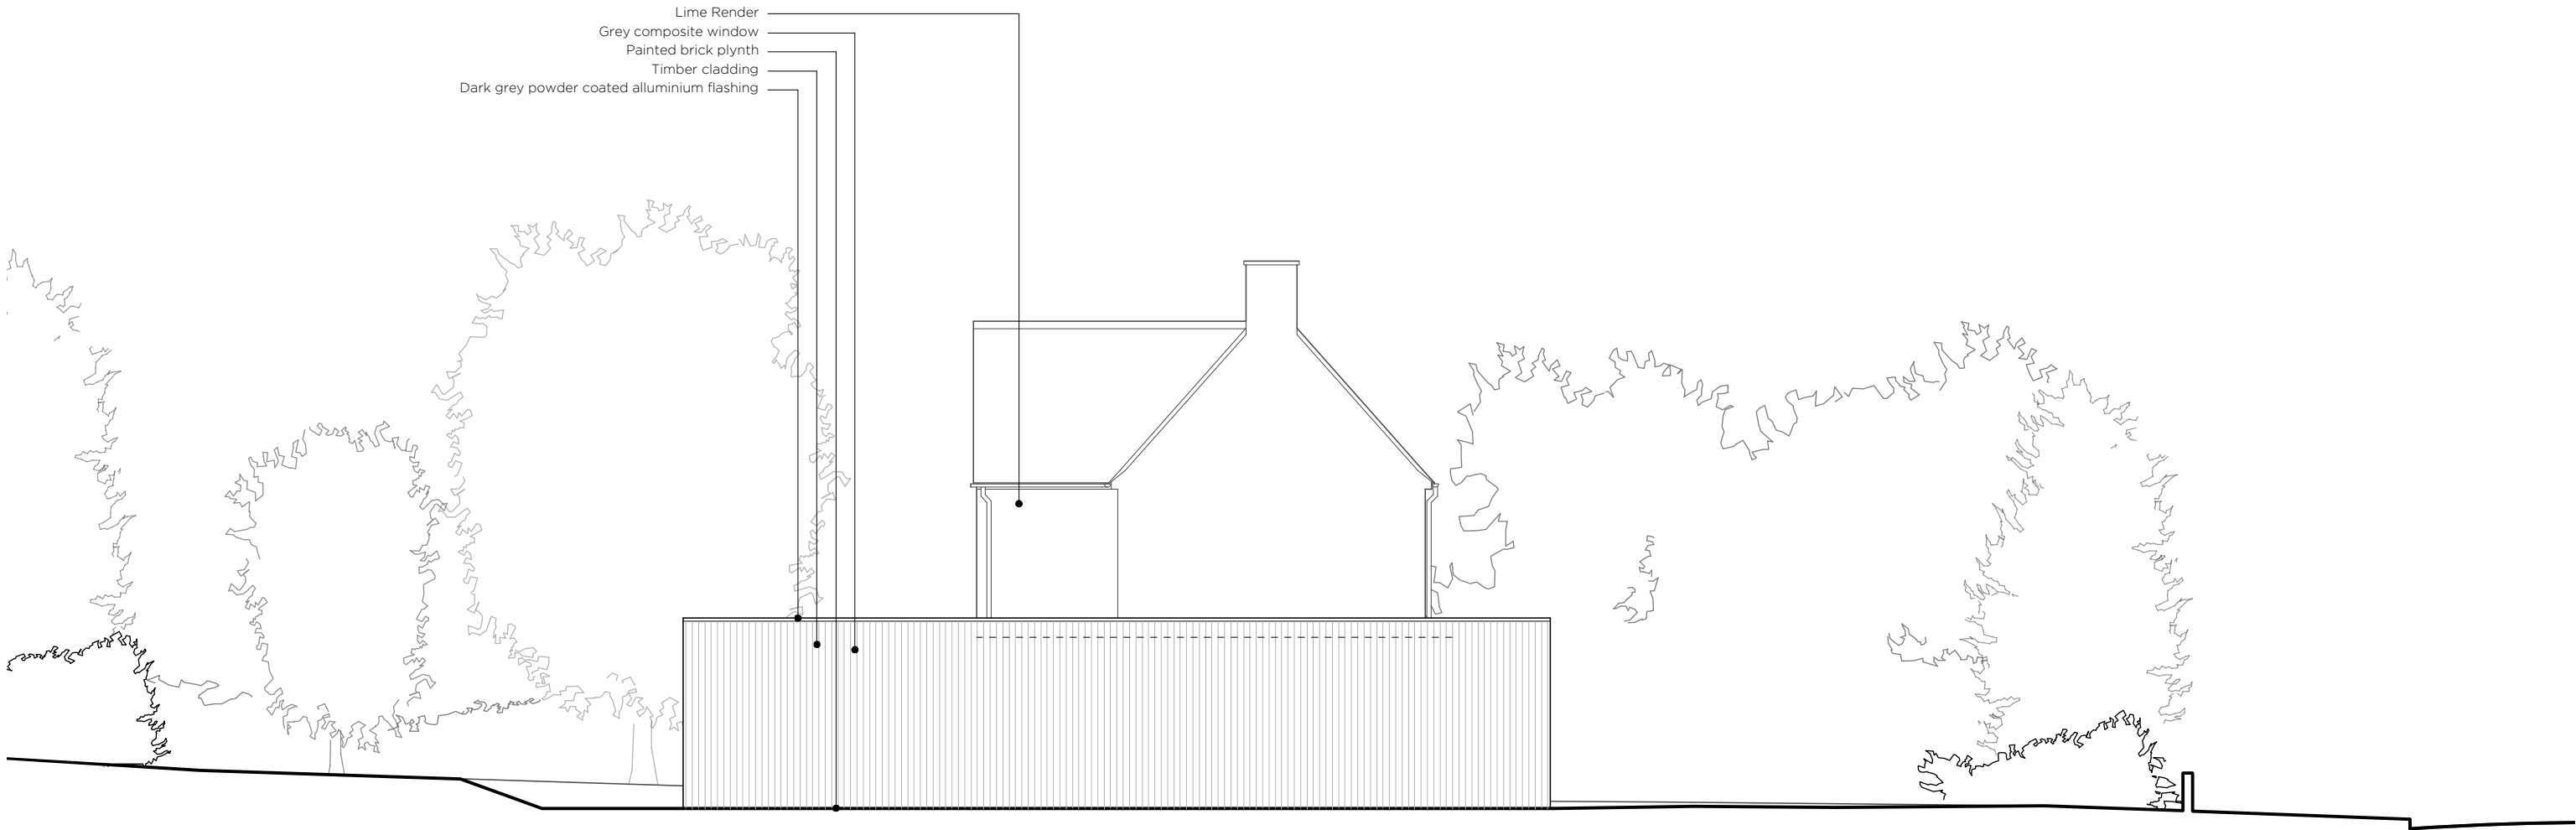

Charlie Luxton Design Beanacre Cottage, Ropeway, Hook Norton, Oxon, OX15 5QB	info@charlieluxton.com 01608 730086	P1 16.07.19 Planning Issue		
Do not scale off this drawing. This drawing is to be read with all other contract documents. Any discrepancies are to be reported to the Architect. At construction status, this drawing remains design intent only. All information to be checked by contractor for site accuracy and fit. Drawings are subject to statutory approvals and site surveys.				

project Faraday House Woodway Road Sibford Ferris Oxfordshire OX15 5RF	<table border="1"> <tr> <td>drwg no</td> <td>rev</td> </tr> <tr> <td>224_05_301</td> <td>P1</td> </tr> <tr> <td colspan="2">title</td> </tr> <tr> <td colspan="2">Proposed East Elevation</td> </tr> <tr> <td colspan="2">scale</td> </tr> <tr> <td colspan="2">1:100 @ A3</td> </tr> </table>	drwg no	rev	224_05_301	P1	title		Proposed East Elevation		scale		1:100 @ A3	
drwg no	rev												
224_05_301	P1												
title													
Proposed East Elevation													
scale													
1:100 @ A3													