


PROFILED FIBRE CEMENT SHEETING
TO MATCH REMAINDER OF BUILDING

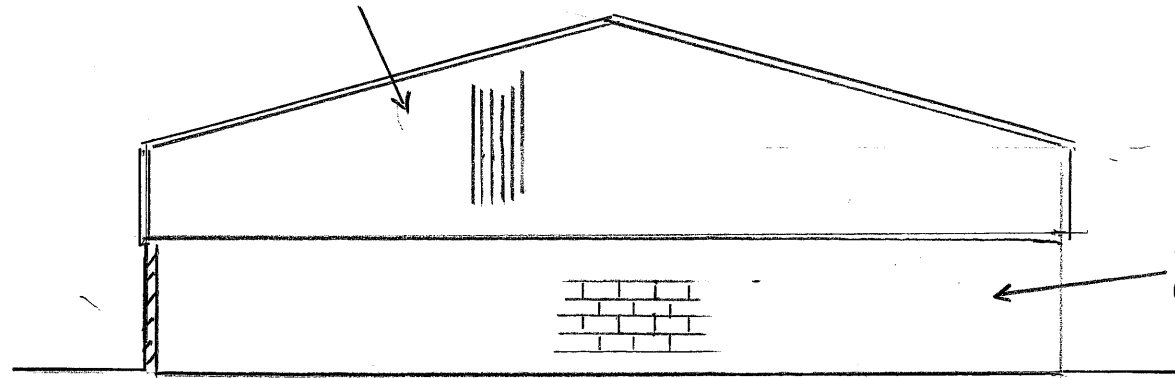

BLOCKWORK TO MATCH
REMAINDER OF BUILDING

RECONSTRUCTED END ELEVATION OF
PROPOSED STABLE BLOCK 2

A3 DRAWING

Wellan Tel 01608 685753	Wellan House, Aylesmore, Warks, CV36 5EJ
Scale 1:100 ^{ON} Proj No 18-109	Title END ELEVATION OF STAB STABLE BLOCK 2
Date oct '19 Drg No SK/18	Project MIDDLE BURN FARM, SIBFORD GOWLER