



# Bunkers Hill, Oxon

Design copyright is vested in the Company below from whom consent must be obtained for copying or reproducing this drawing.

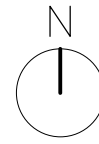

Planning

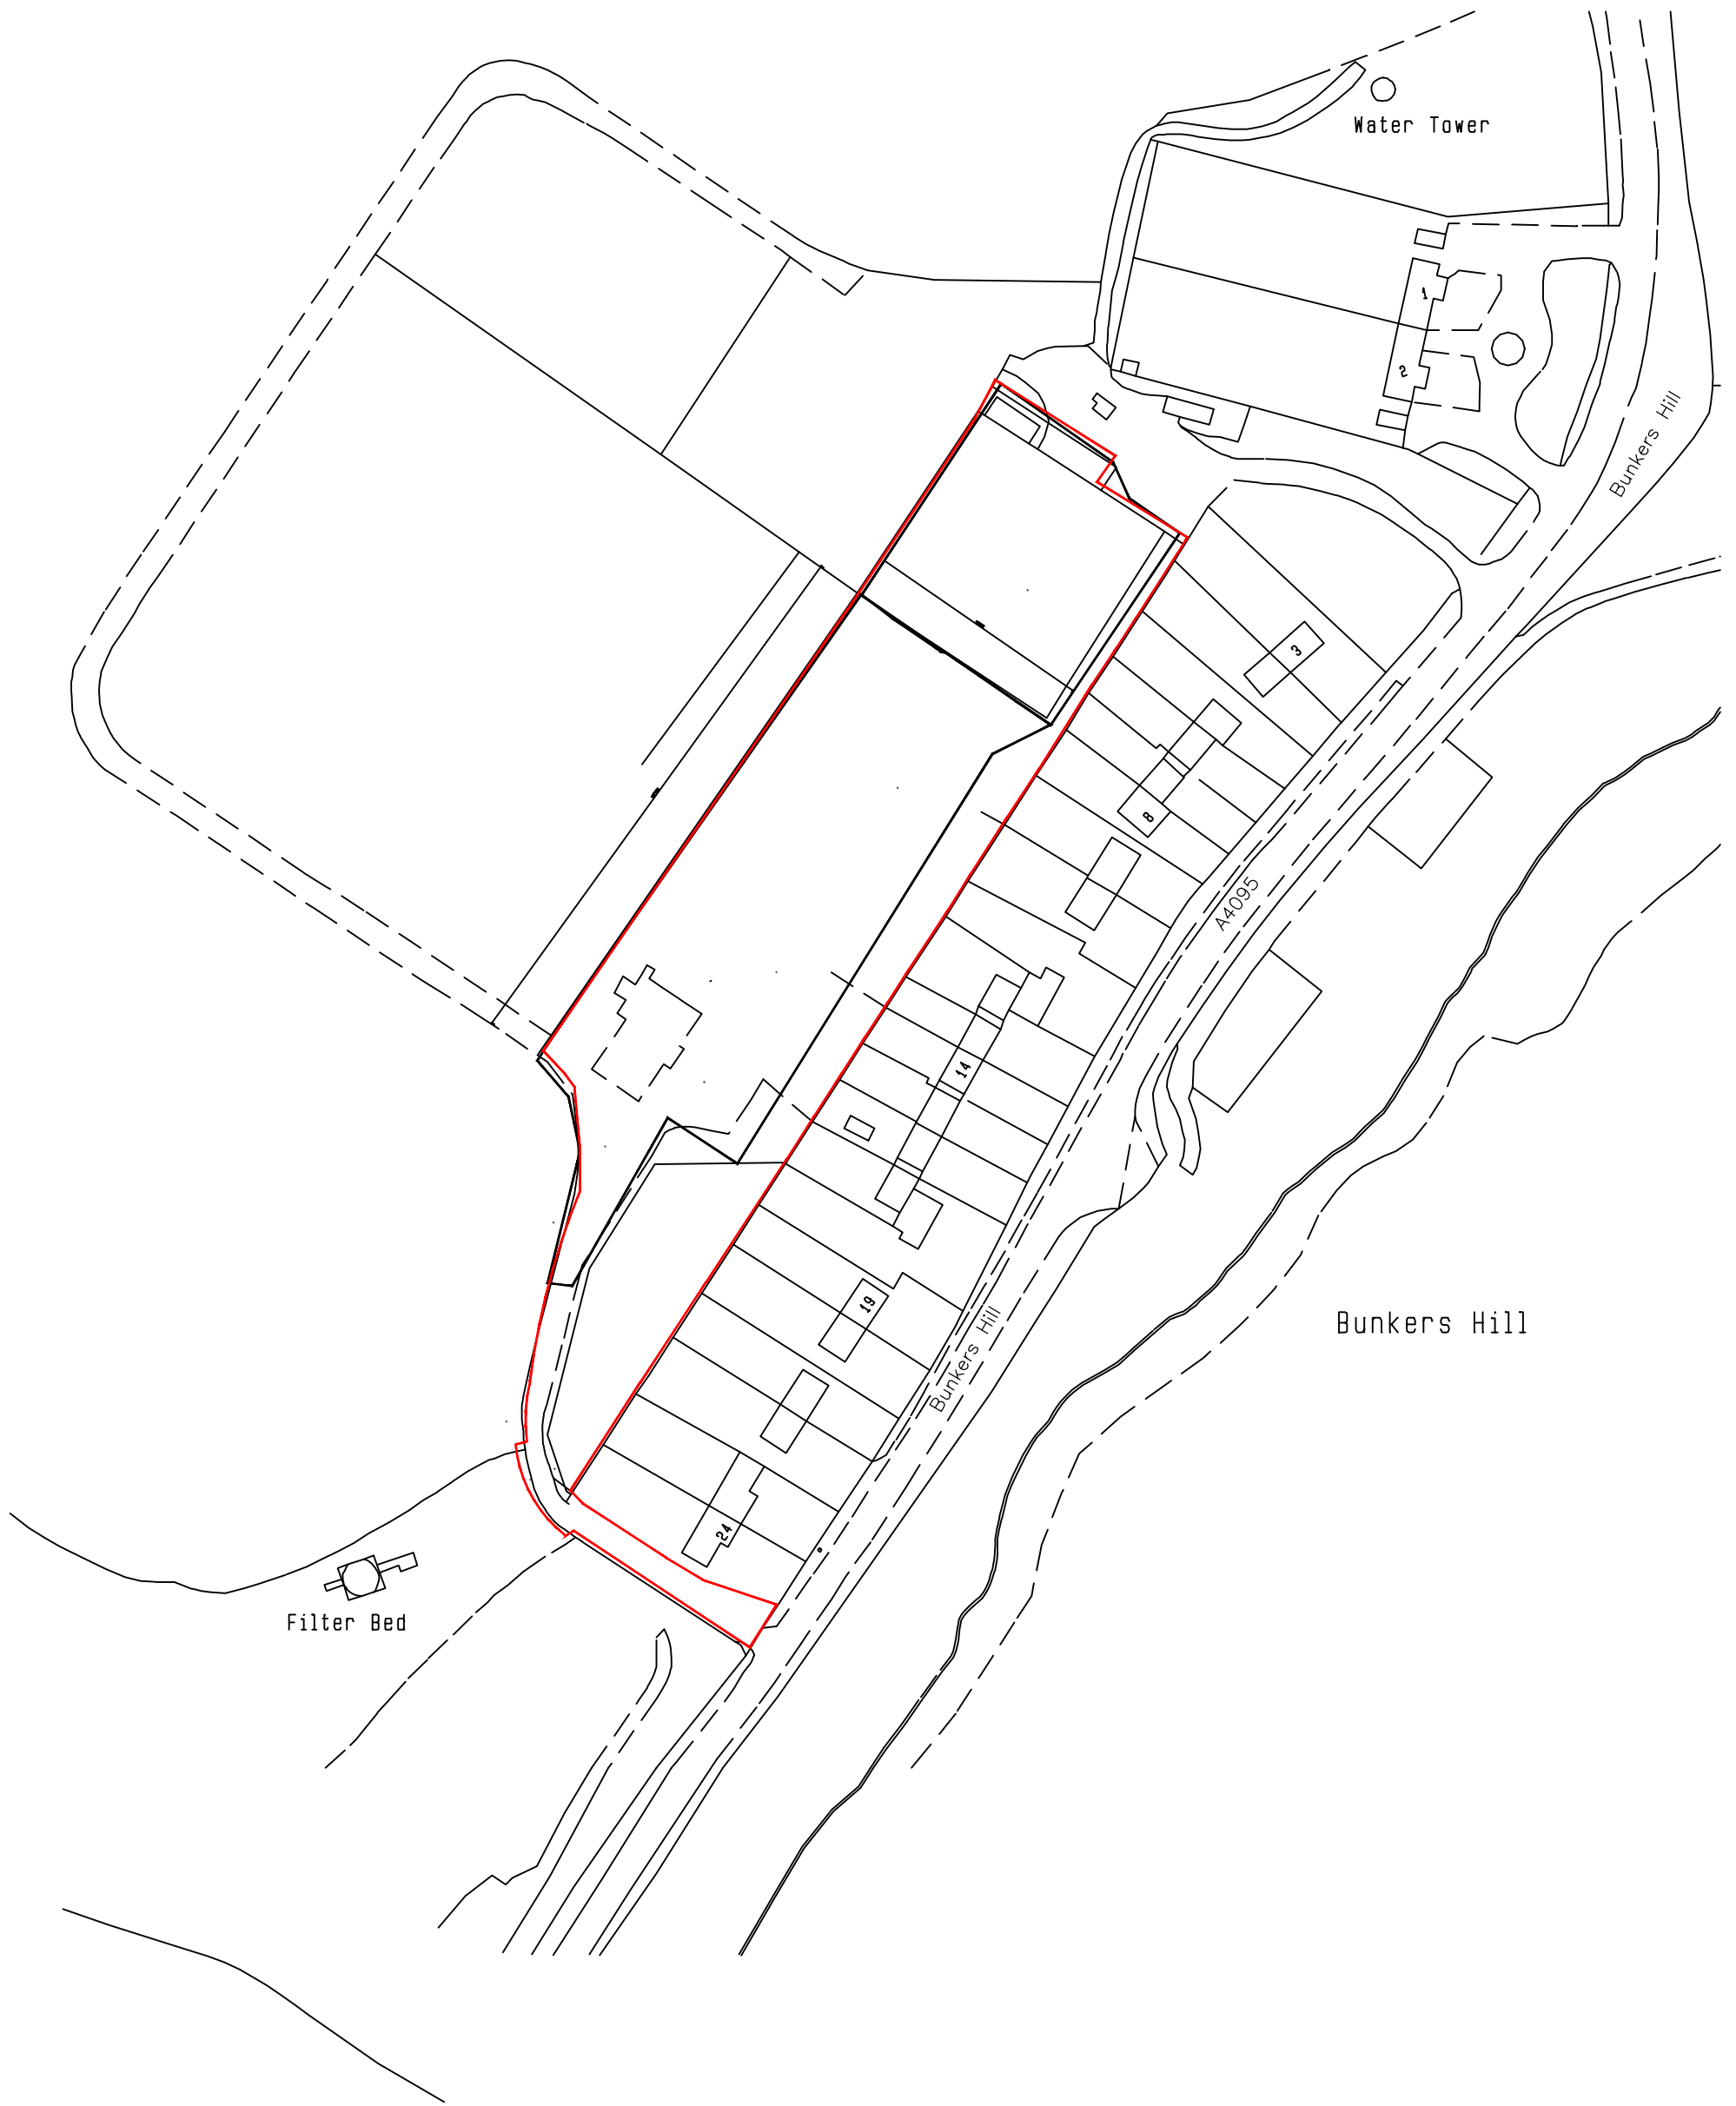

0m 20m 40m 60m  
SCALE 1:1250

## Site Location Plan



13 ARM & SWORD LANE  
OLD HATFIELD HERTS AL9 5EH  
T 01707 270 077 W www.ashbydesign.co.uk

Bunkers Hill, Oxon  
Kidlington  
Title  
Site Location Plan  
Scale  
1:1250 @ A3

Date  
March '19

Drawn  
CP

Checked  
SRH

Drawing No.  
392/19/PL1000

Revision

-