




PROPOSED SECTION AA'

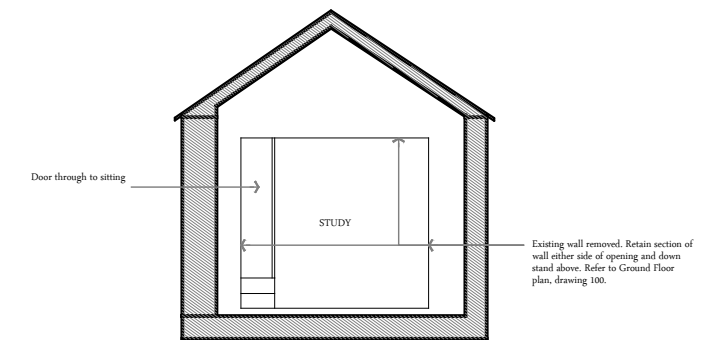

PROPOSED SECTION BB'
(Existing interior wall removed)



OSBORN INTERIORS

Revision	Date
A For Planning	31/07/19
B Further to Planning Meeting	15/10/19

DISCLAIMER:
No dimensions to be scaled from this drawing. All dimensions to be verified on site prior to commencement of work & all discrepancies notified. All dimensions are in millimetres, unless noted otherwise. All drawings are copyright Osborn Interiors and may not be copied, altered or reproduced without written consent.

Project: The Old Post Office, Sibford Ferris, Oxfordshire, OX15	Scale: 1:100 @ A3
Drawing Title: Proposed Sections	Number: 300_Rev.B