


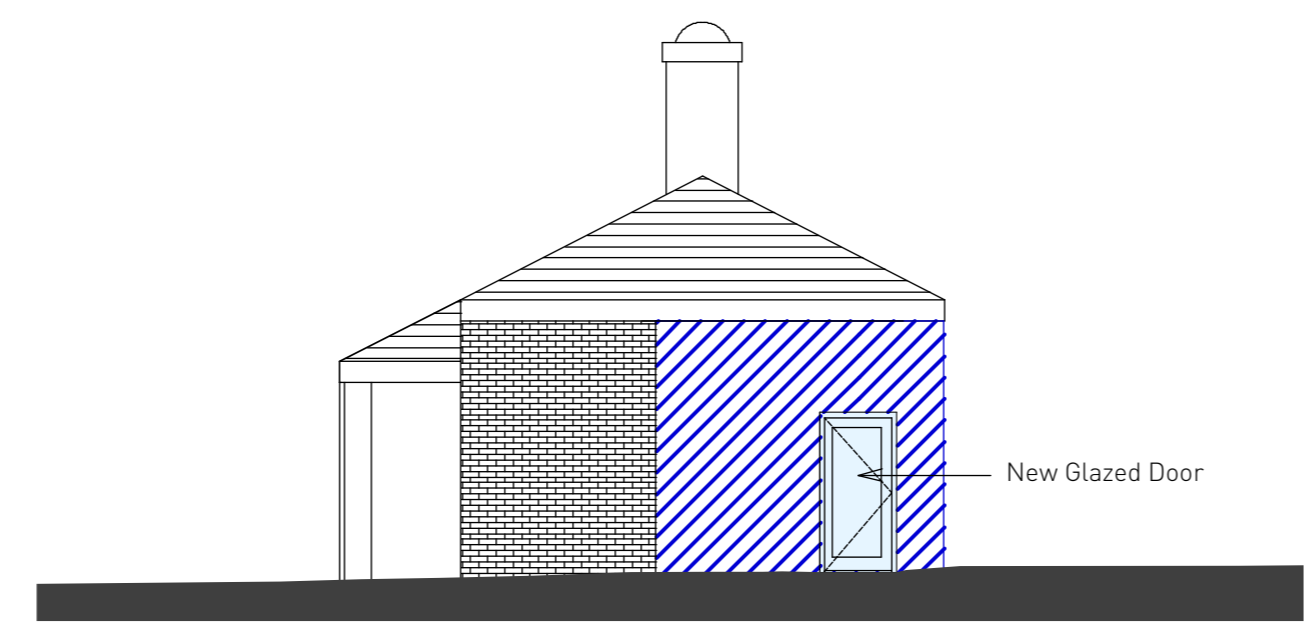
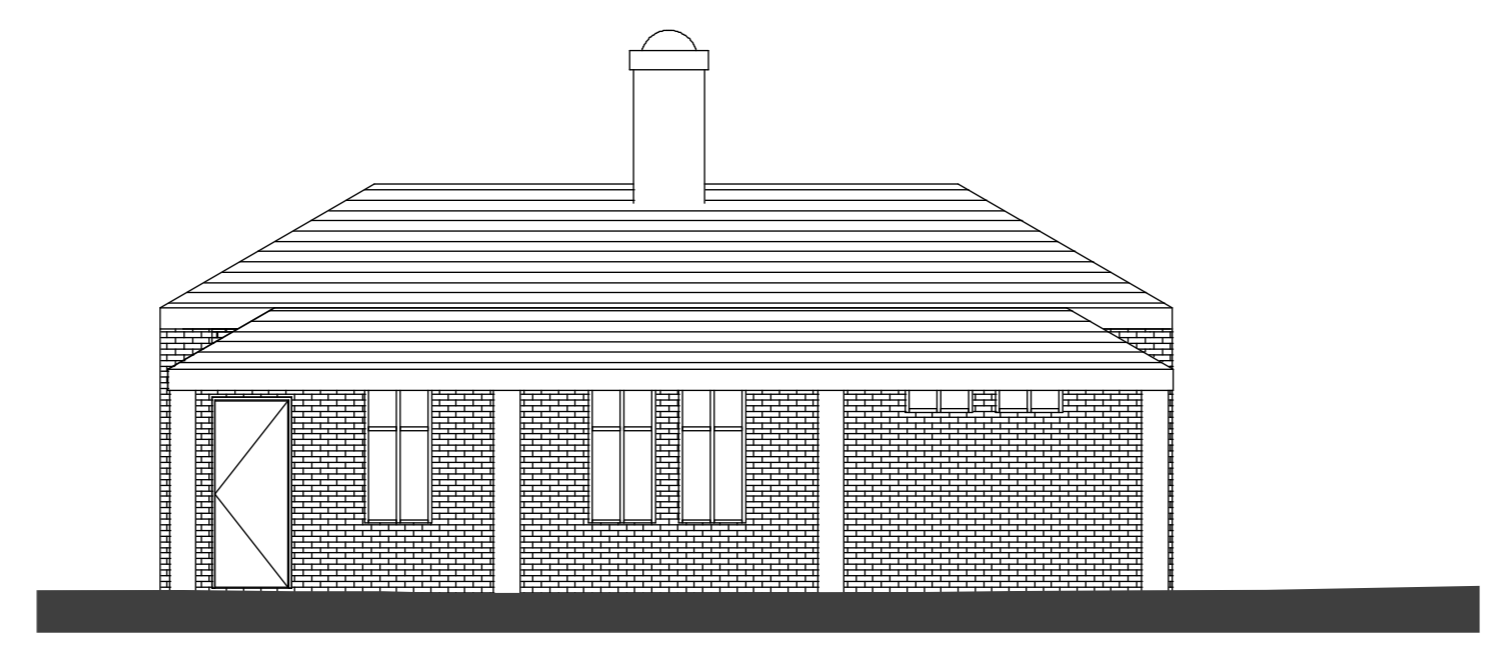


**KEY**


-  Existing Wall to be Retained
-  New Wall Construction - Brickwork to Match Existing
-  New Window/Door Construction

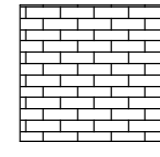


1 PROPOSED NORTH ELEVATION

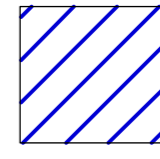


2 PROPOSED EAST ELEVATION

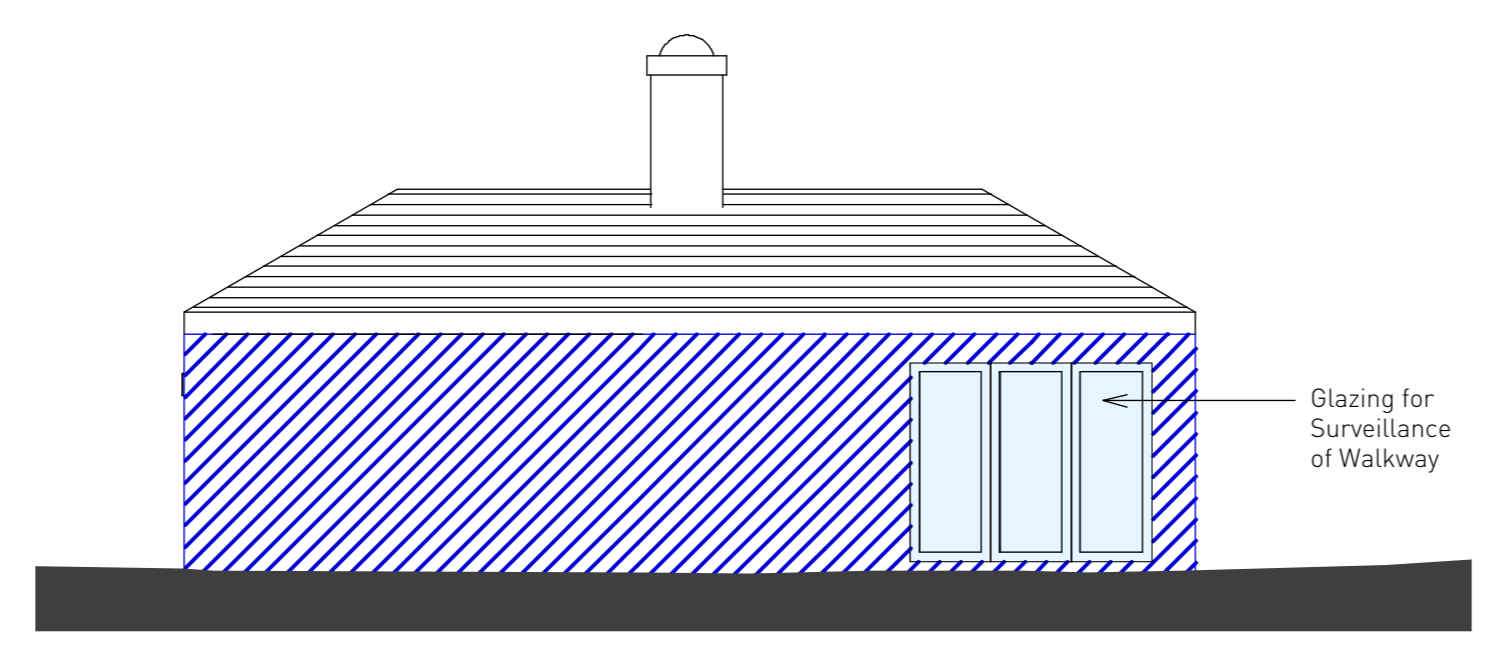

3 PROPOSED WEST ELEVATION

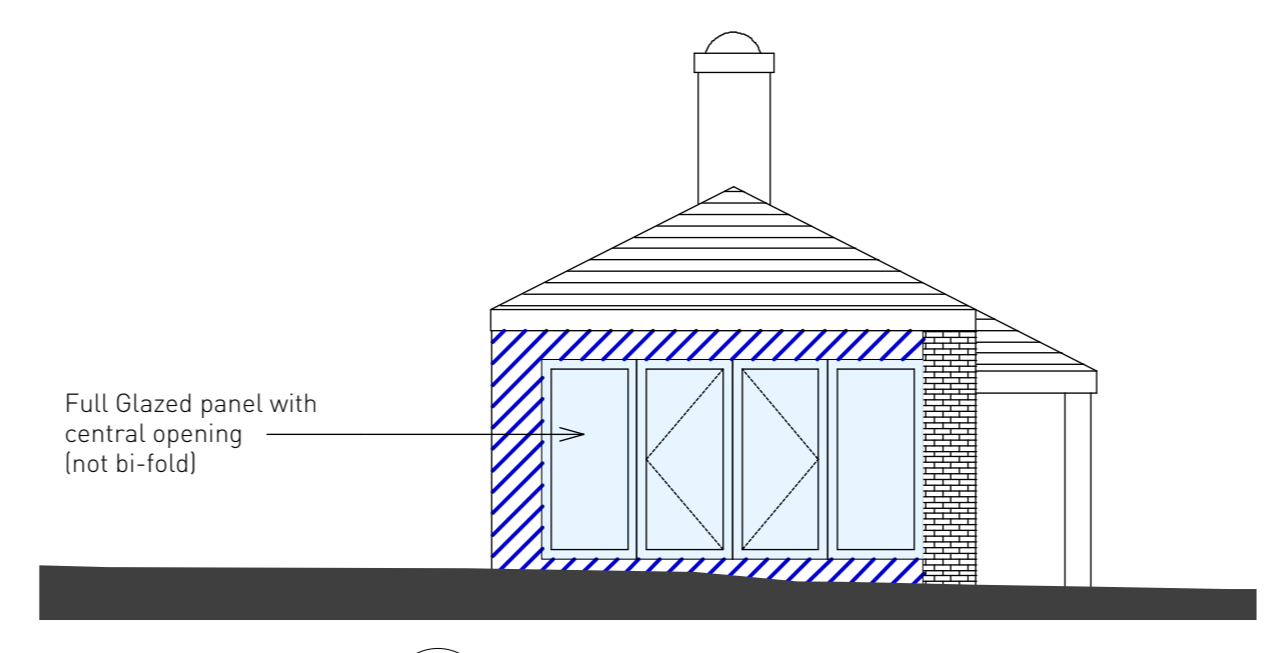

4 PROPOSED SOUTH ELEVATION

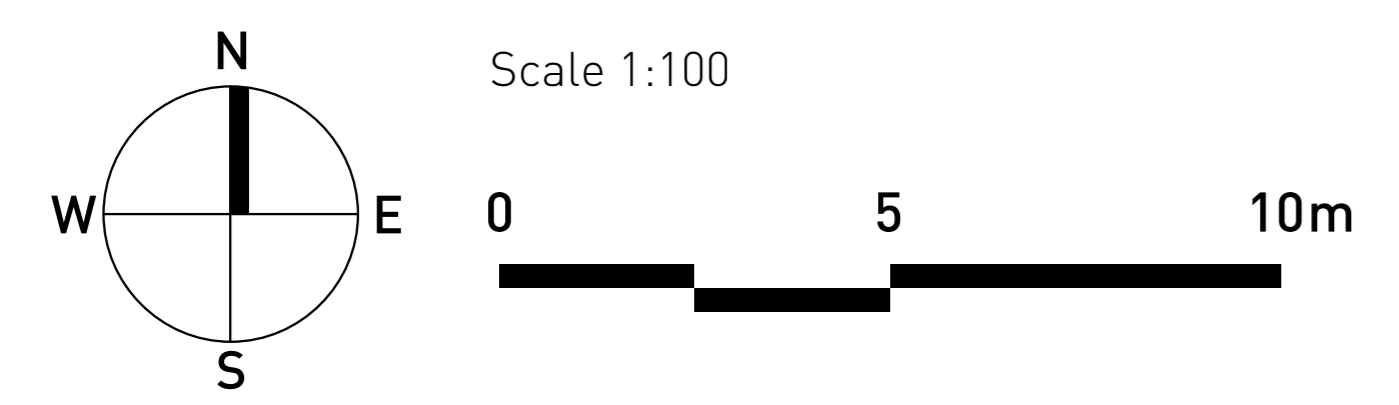

Copyright Pegasus Planning Design Ltd. All rights reserved. This document is the property of Pegasus Planning Design Ltd. and is intended for the use of the client only. It is not to be used for any other purpose without the prior written consent of Pegasus Planning Design Ltd. Pegasus Planning Design Ltd. is a registered company in England and Wales, registered number 10822475. 

**BUILDING 100 - PROPOSED ELEVATIONS**

