

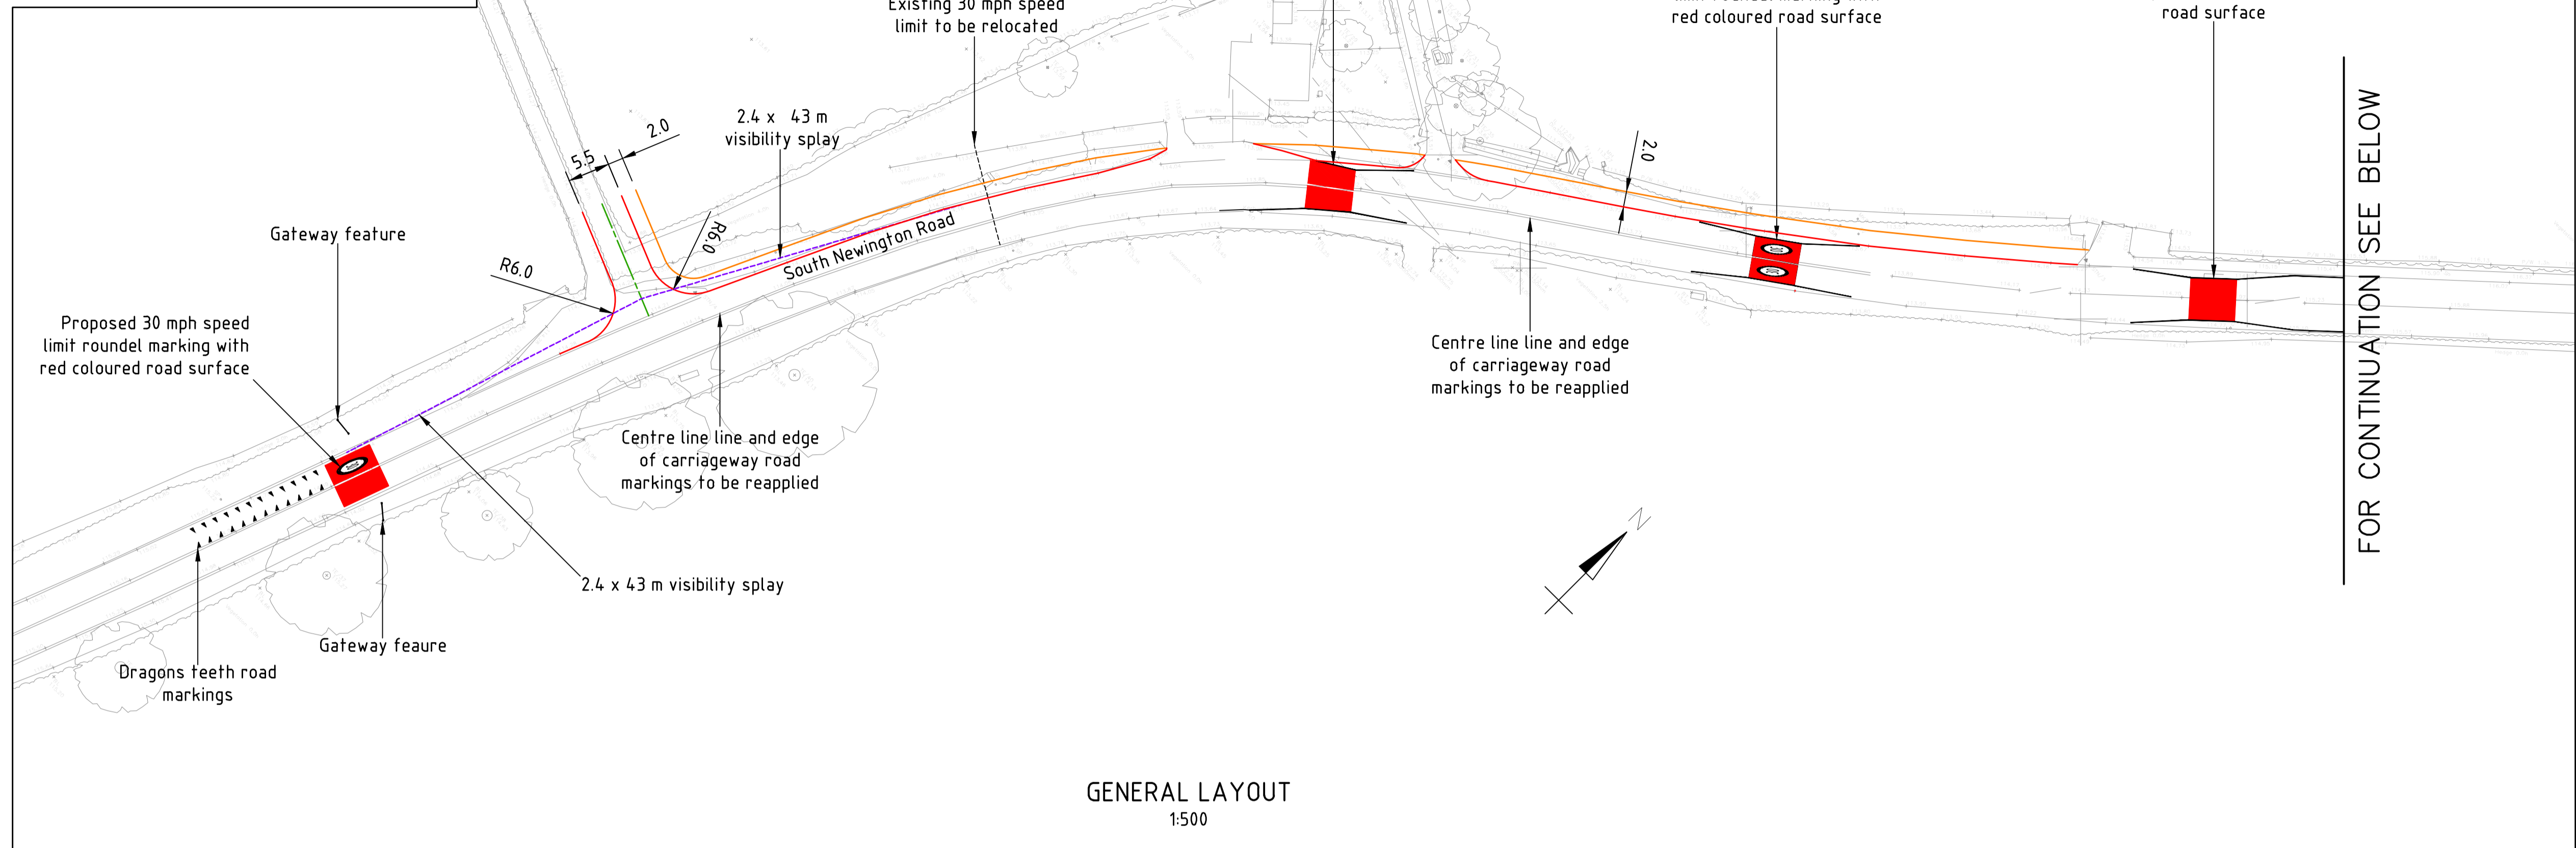


DESIGN INFORMATION	
Design stage	Feasibility
Description of Highway Infrastructure	Simple priority T junction
Checking Authority	County Council / Unitary Authority
Design Codes	MFS & LTN 1/07
Description of Ground Conditions	Not known at this stage

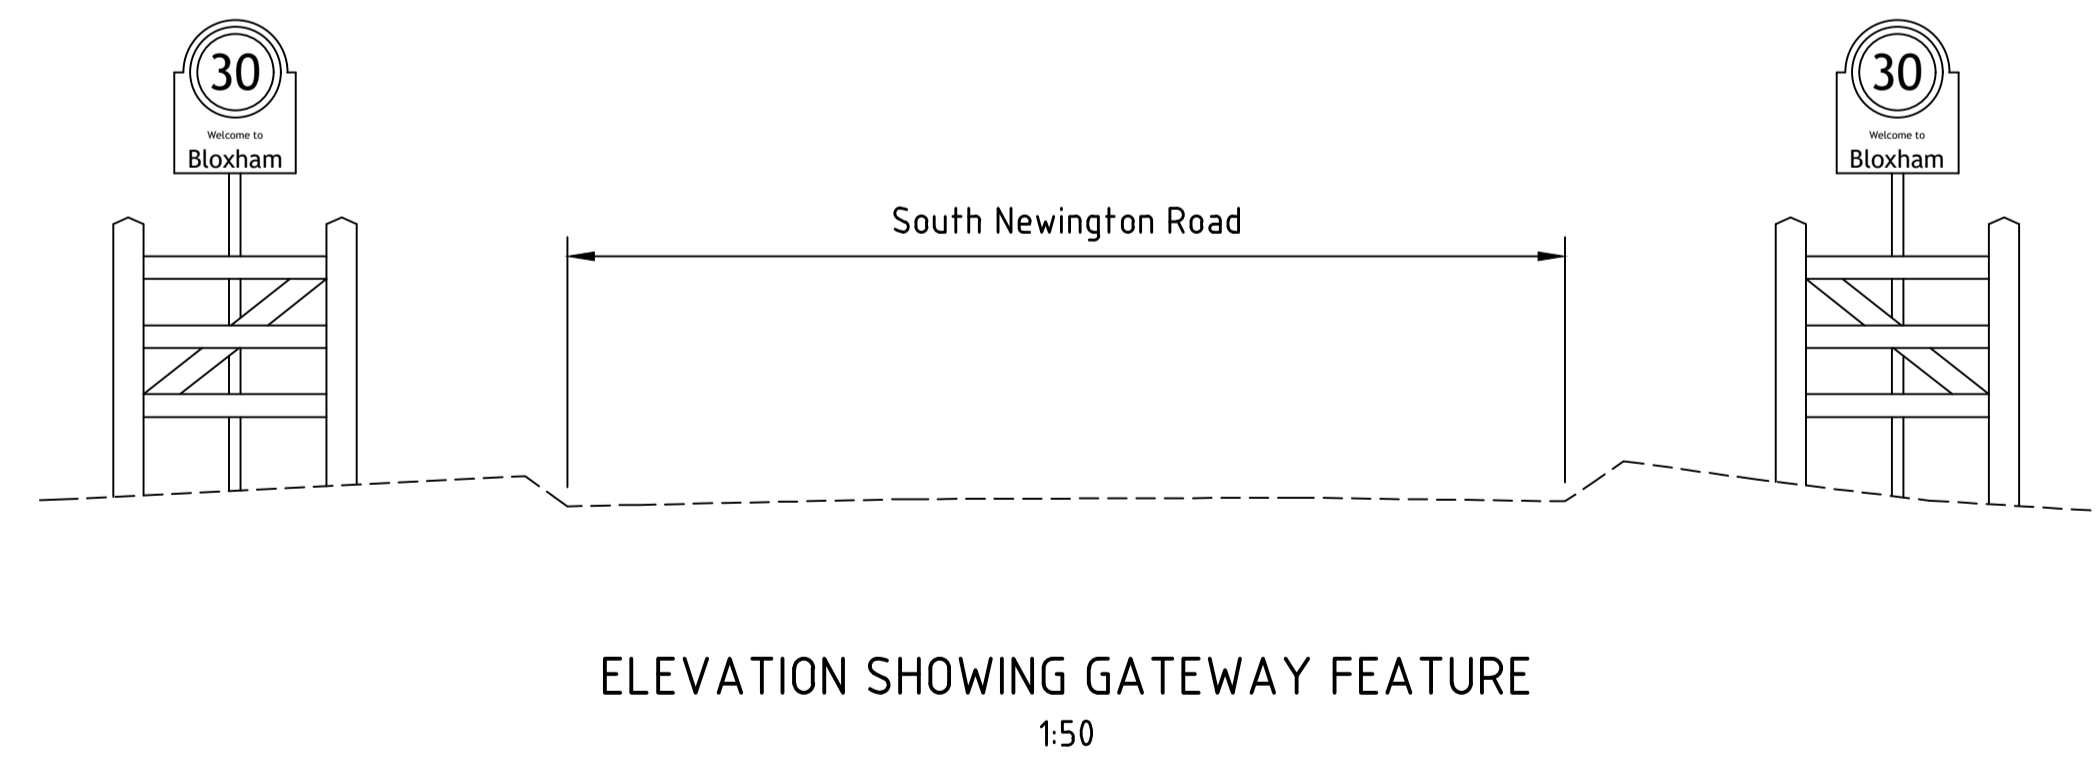

- NOTES
- All dimensions are in metres unless stated otherwise
 - Topographical information provided by others

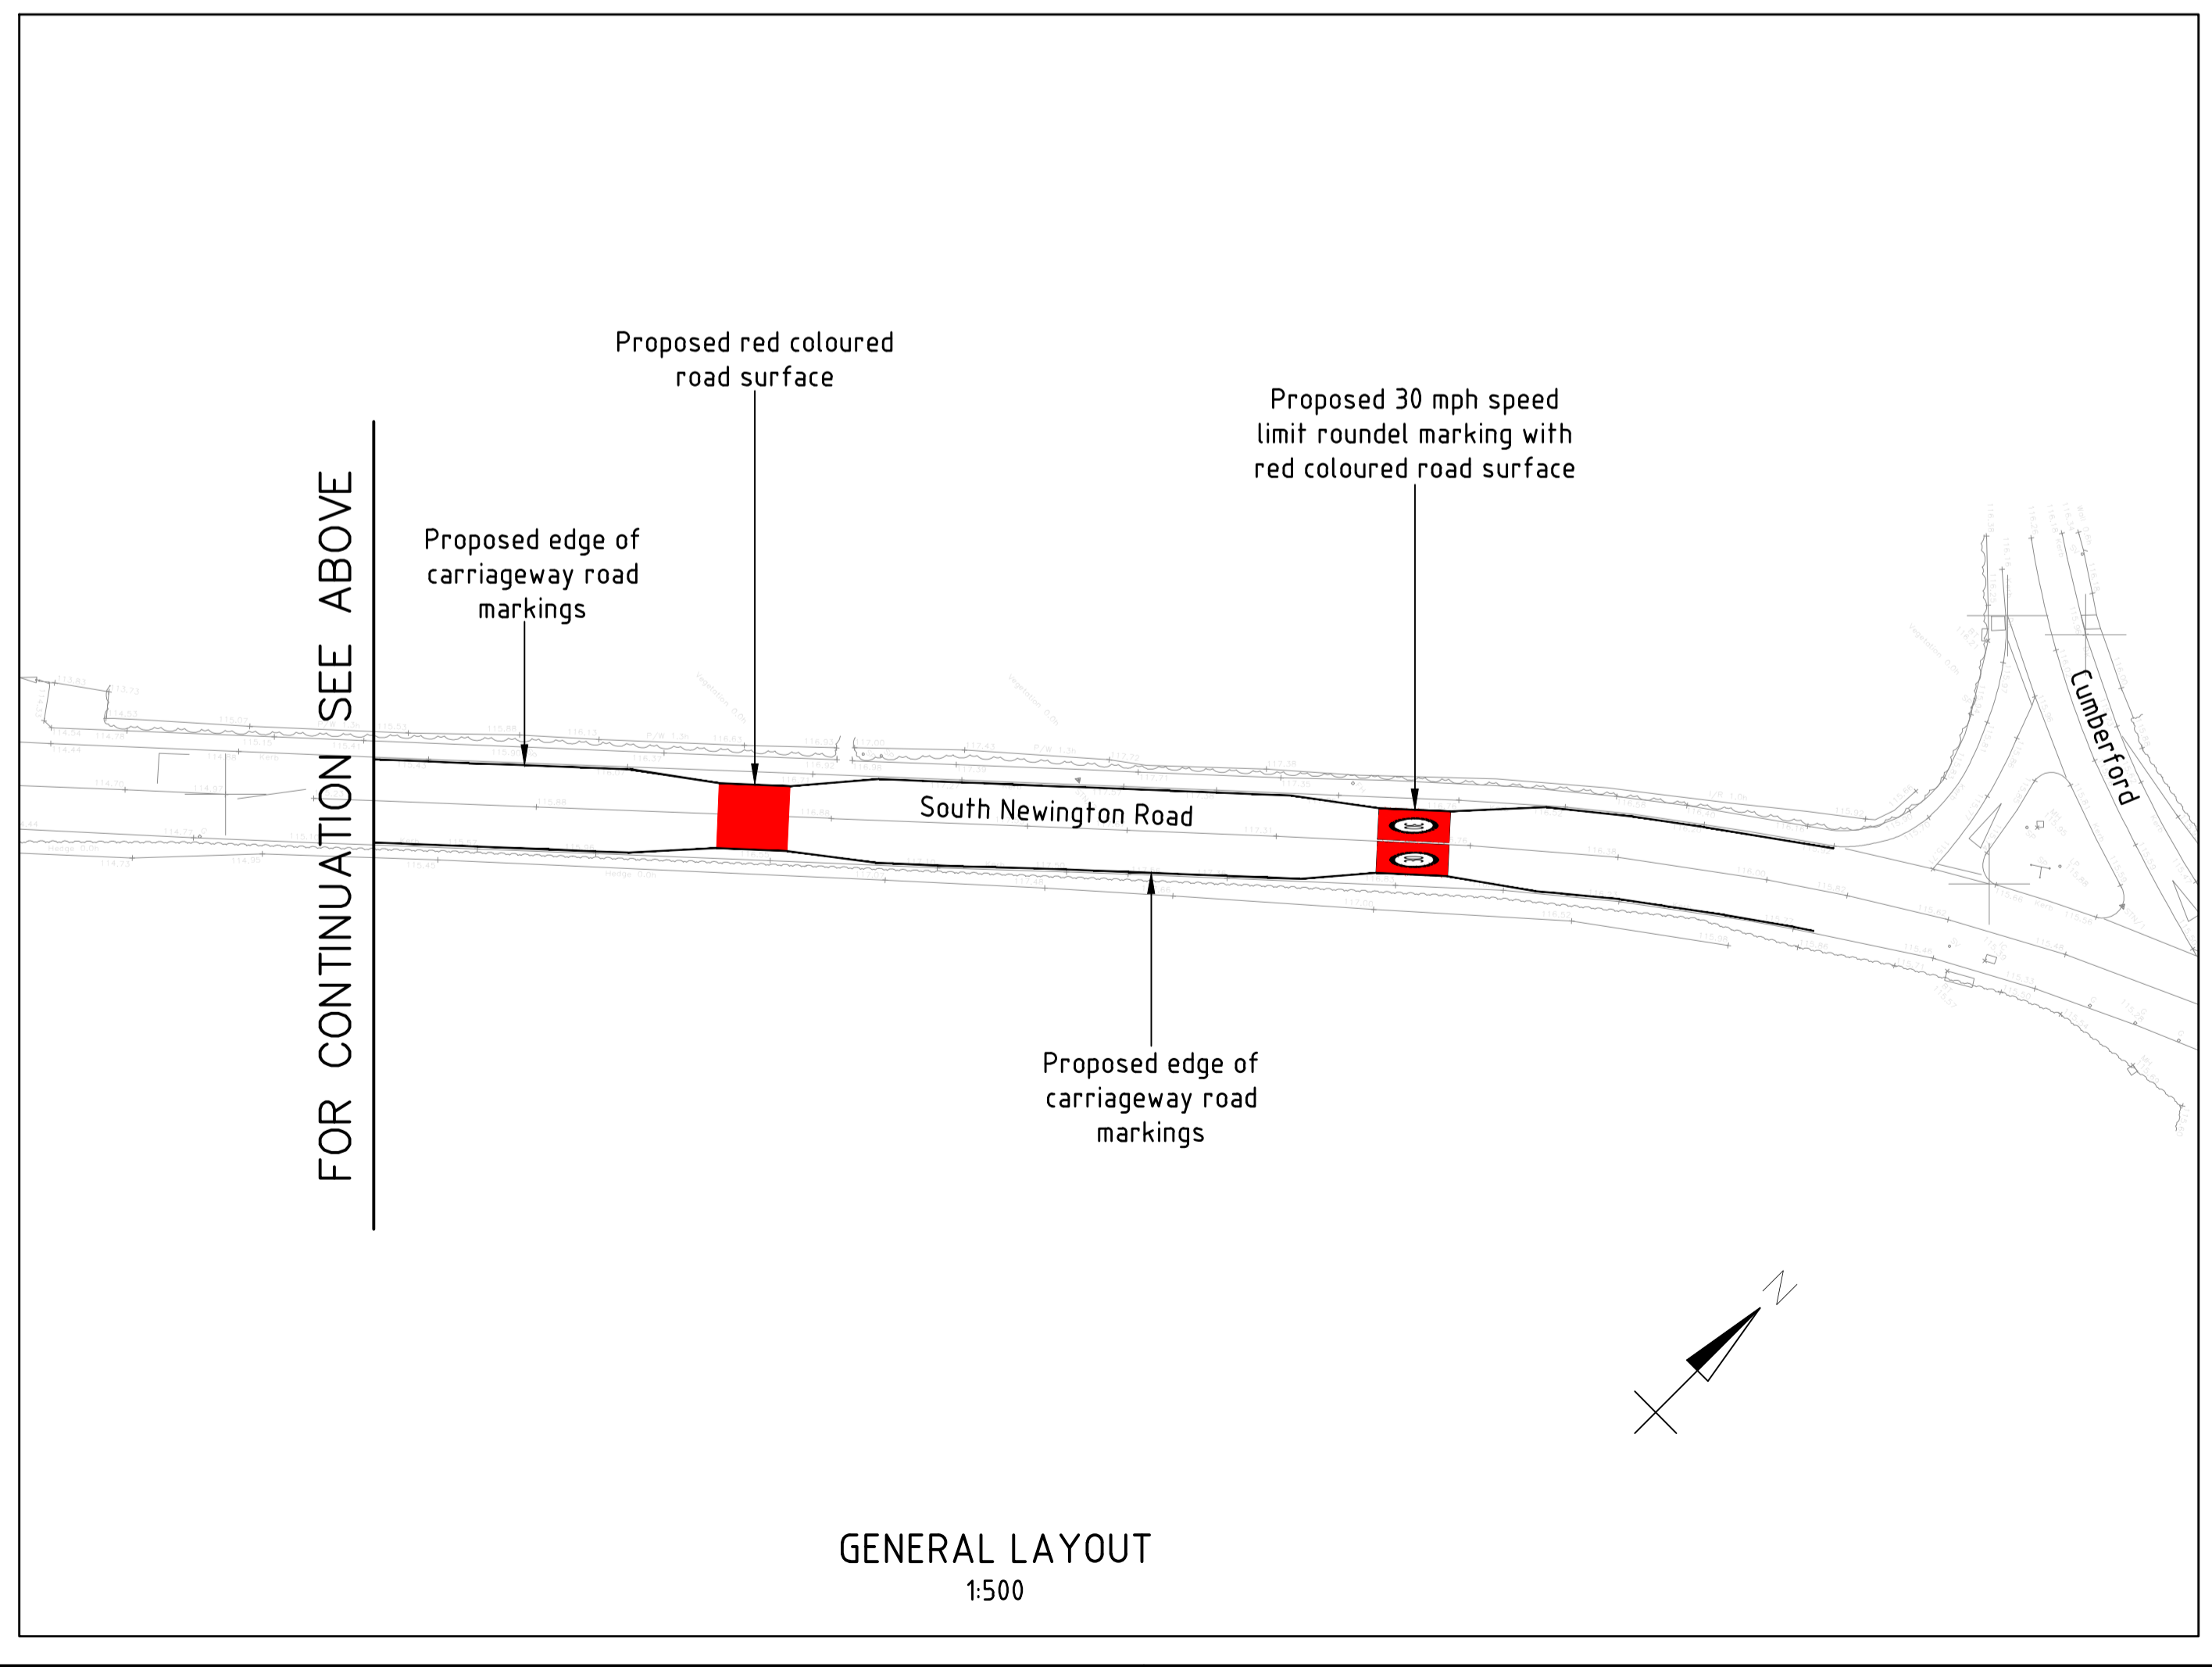

Ref.	Amendment	Ch'kd	Date
A	Footway added	PSS	25/01/17

STIRLINGMAYNARD
Construction Consultants

Stirling House Rightwell Bretton Peterborough PE3 8DJ
Tel 01733 262319 Fax 01733 331527
Email enquiries@stirlingmaynard.com www.stirlingmaynard.com

Client
GLADMAN DEVELOPMENTS LTD

Scheme Title
LAND OFF SOUTH NEWINGTON ROAD BLOXHAM, OXFORDSHIRE

Drawing Title
PRELIMINARY JUNCTION LAYOUT AND TRAFFIC CALMING MEASURES

Project Manager	P S SWALLOW	Drawing Status	PRELIMINARY
Drawn	PSS	Scale	@ A1
Checked	PSS	Date	Jan 2017
			Drawing No. 4995-00-02 A

Drawings are not to be scaled. Work to stated dimensions only.
© copyright Stirling Maynard. All rights reserved. This drawing remains the property of Stirling Maynard at all times and may not be reproduced or copied in whole or in part without their prior written consent.