




ELEVATION A

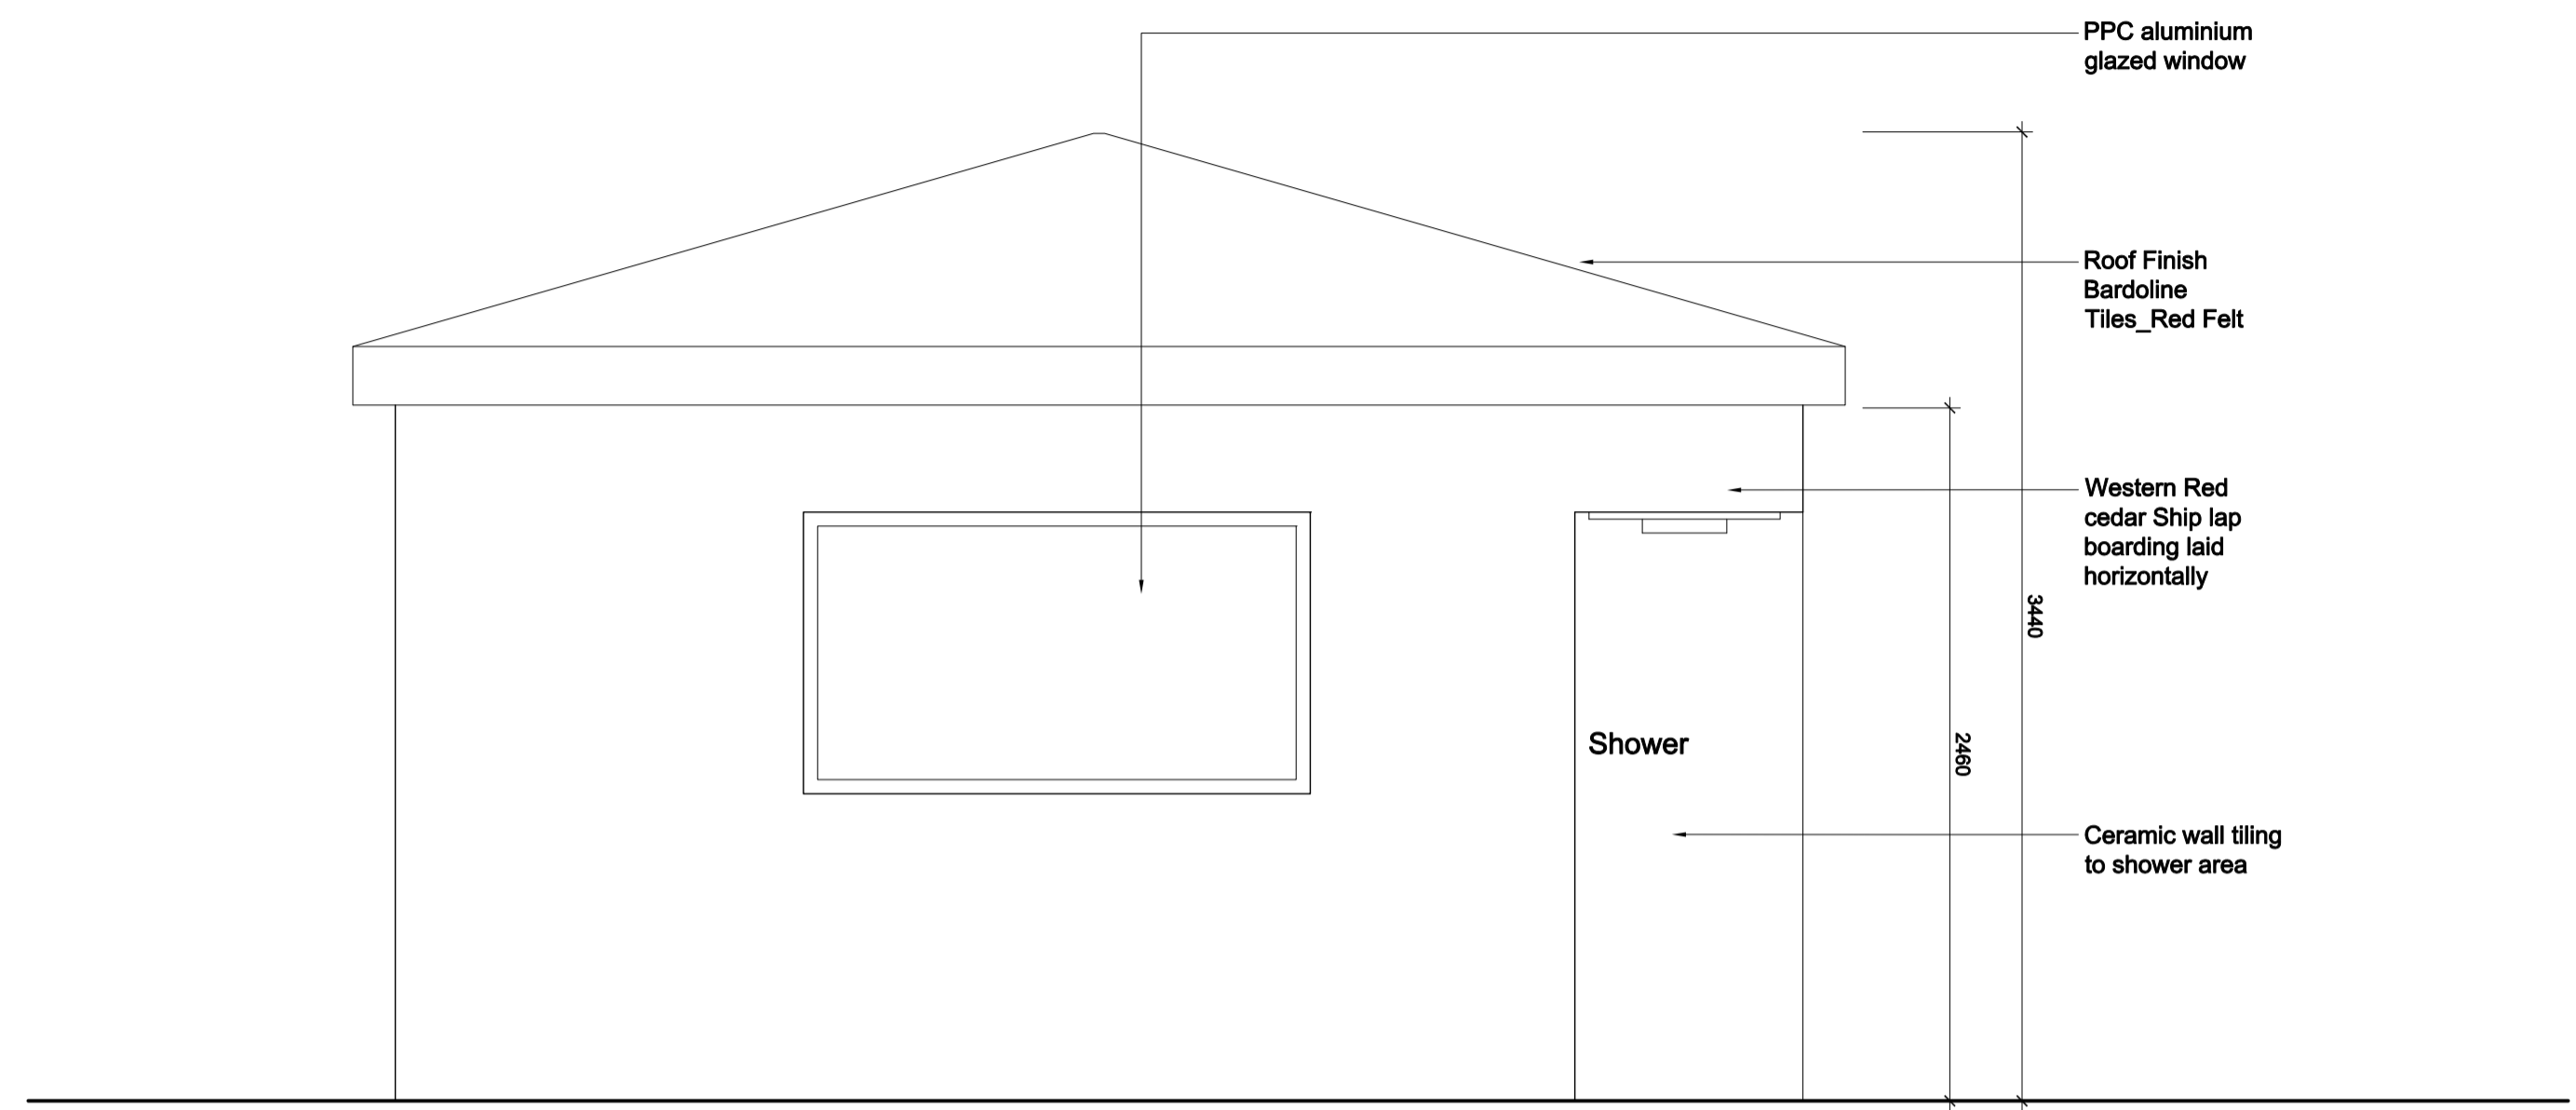

ELEVATION B

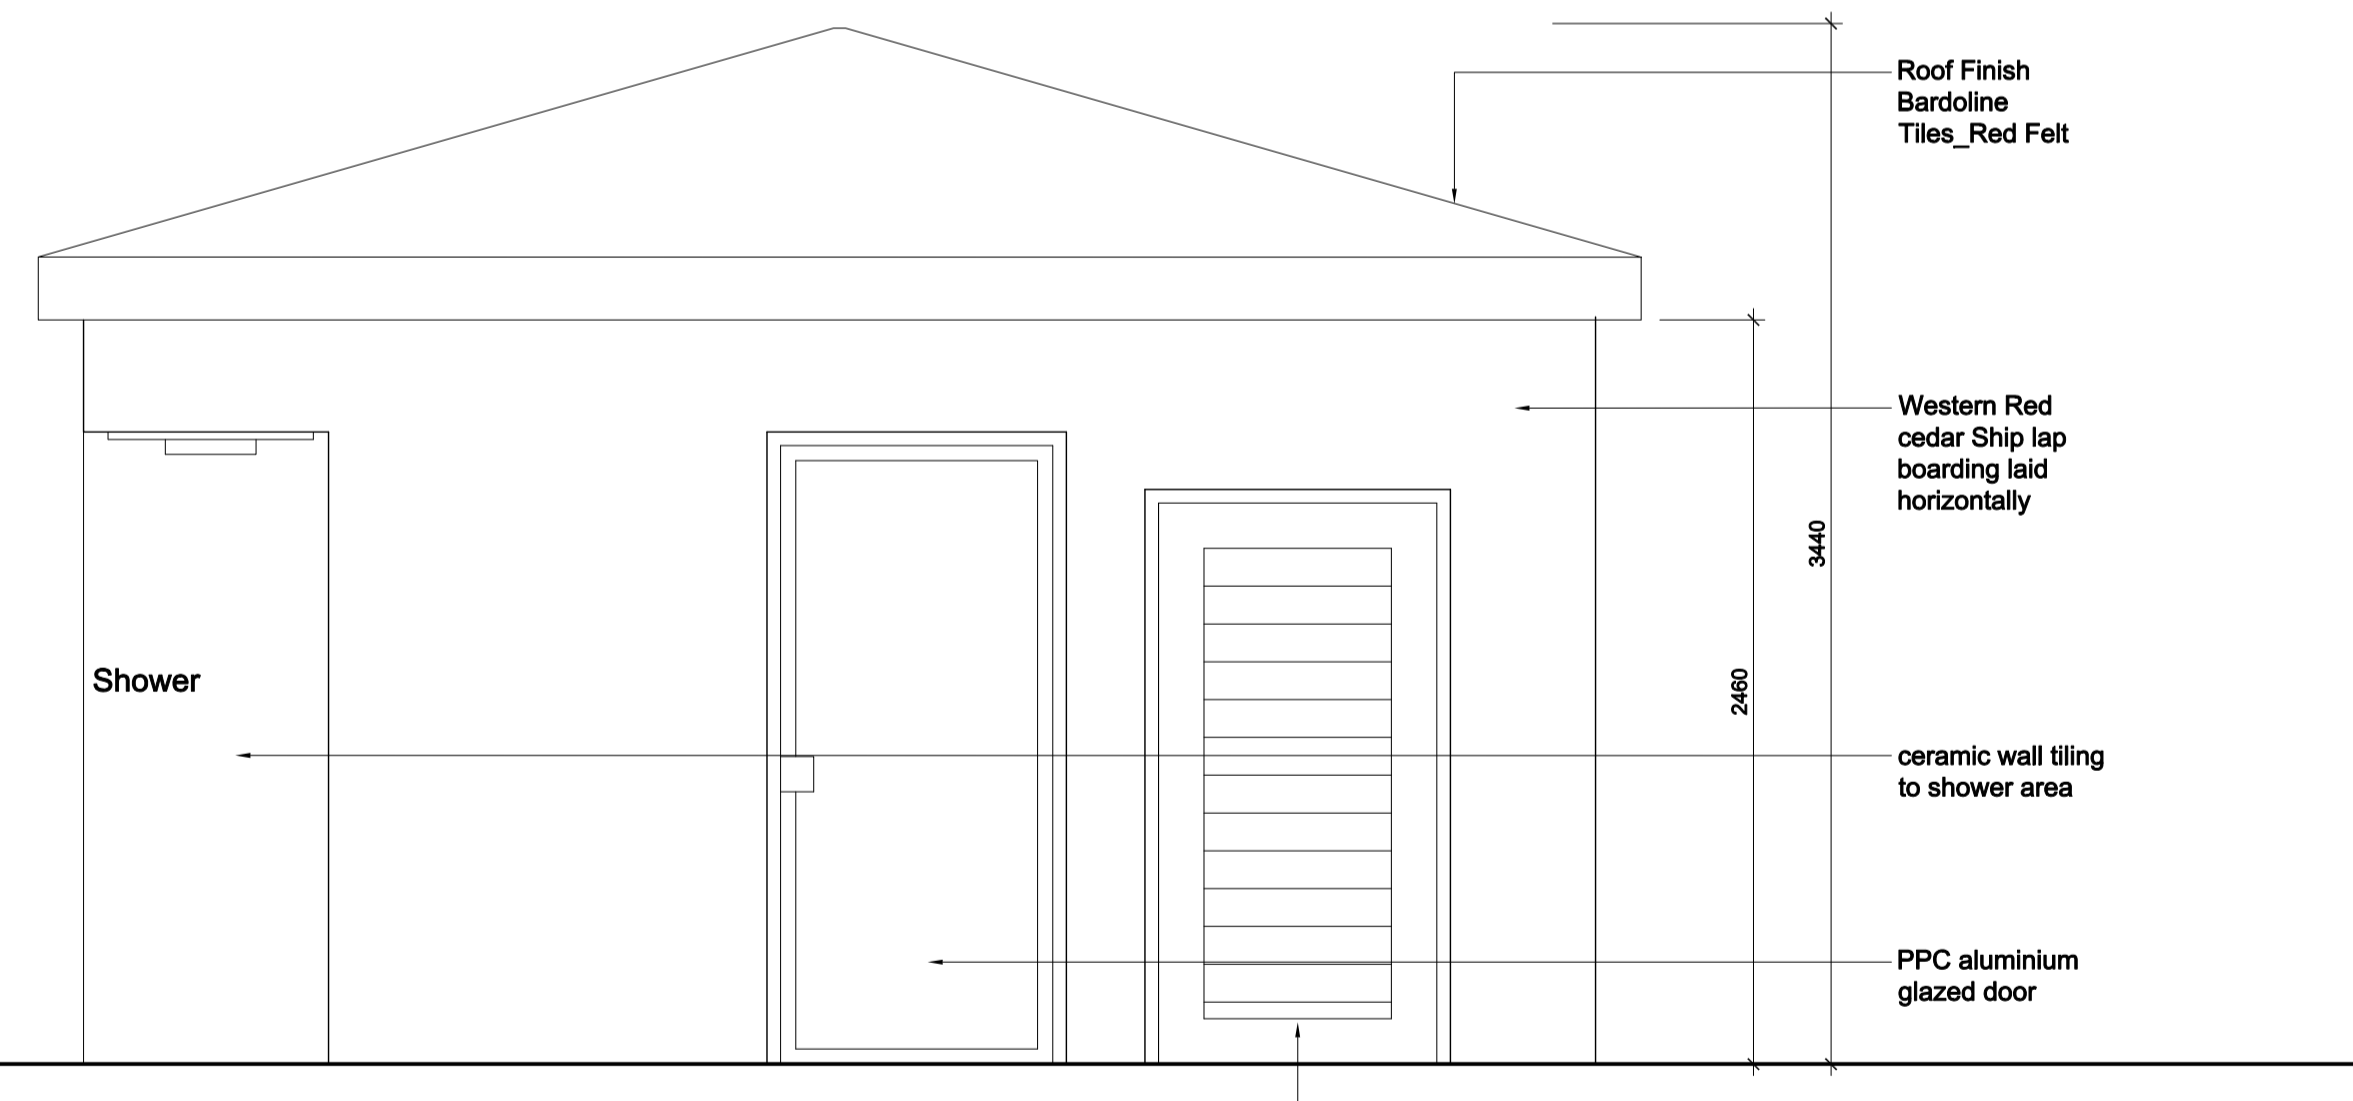

ELEVATION C

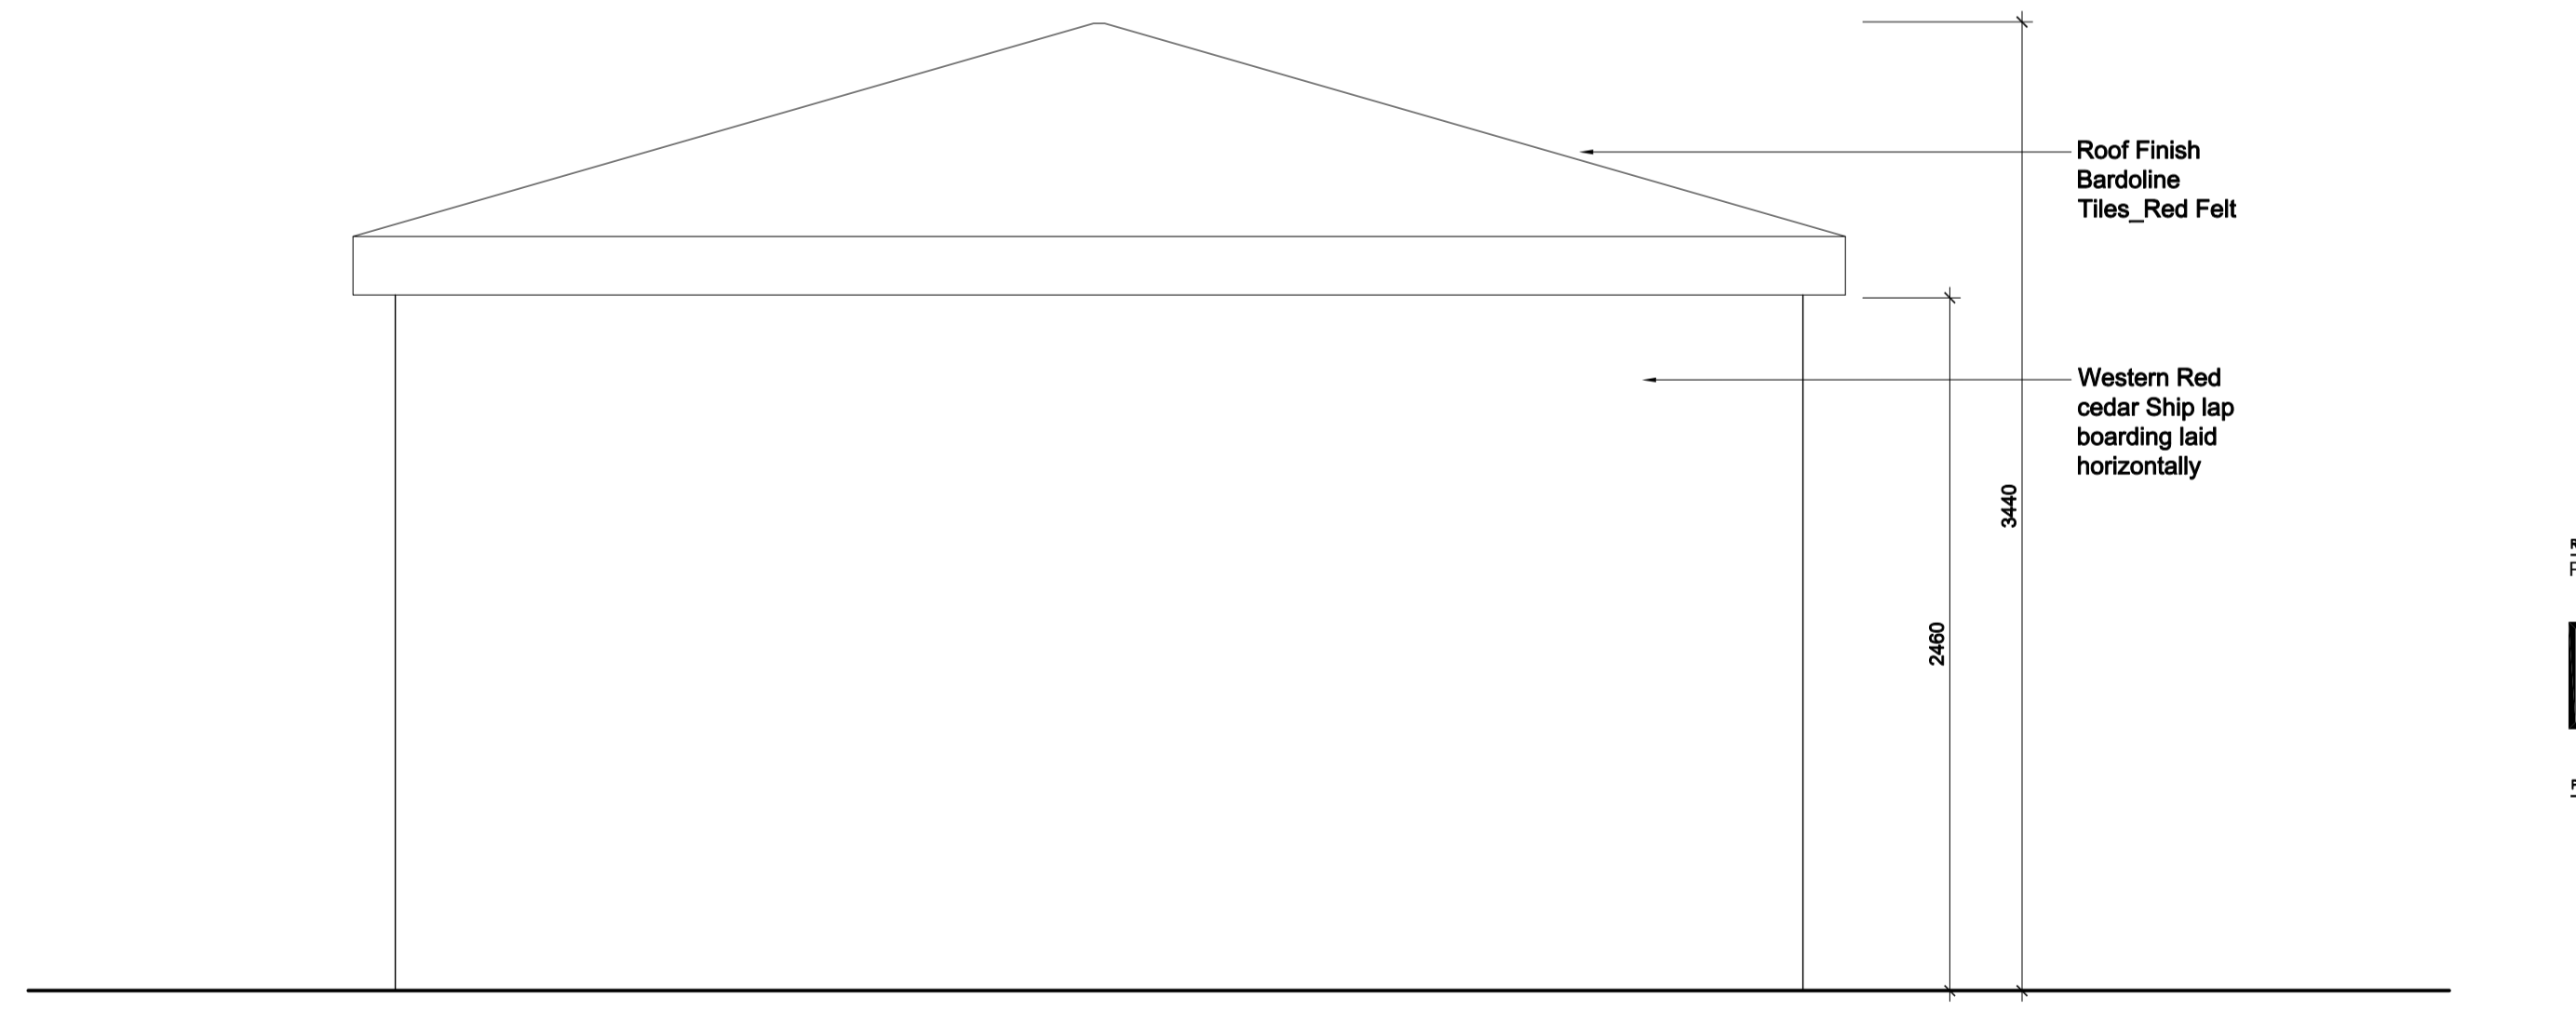

ELEVATION D

ISSUE: * BY: AJH CHECKED: CM DATE: 07/06/2019
 Planning Issue

PLANNING

PLT DATE:



CLIENT:

CATALYST BICESTER

PROJECT:

PROPOSED SAUNA ELEVATIONS

DRAWING: DATE:
 DRAWN BY: JAH SCALE: 1:25 @ A1 DATE: FEB 2019

Hadfield Cawkwell Davidson

Broomgrove Lodge, 13 Broomgrove Rd, Sheffield, S10 2LZ T 0114 266 8181 www.hcd.co.uk
 Architecture | Engineering | Interior Design | Masterplanning | Urban Design

JOB NO: 2018-260 DRAWING NO: A-PL-05-030 REV: *
 S:\Architecture\2018-260\Drawings\DR - Plansheets\Planning\32\nd\A-PL-05-030_Proposed Sauna Elevations.dwg | 04/02