




SECTION A-A

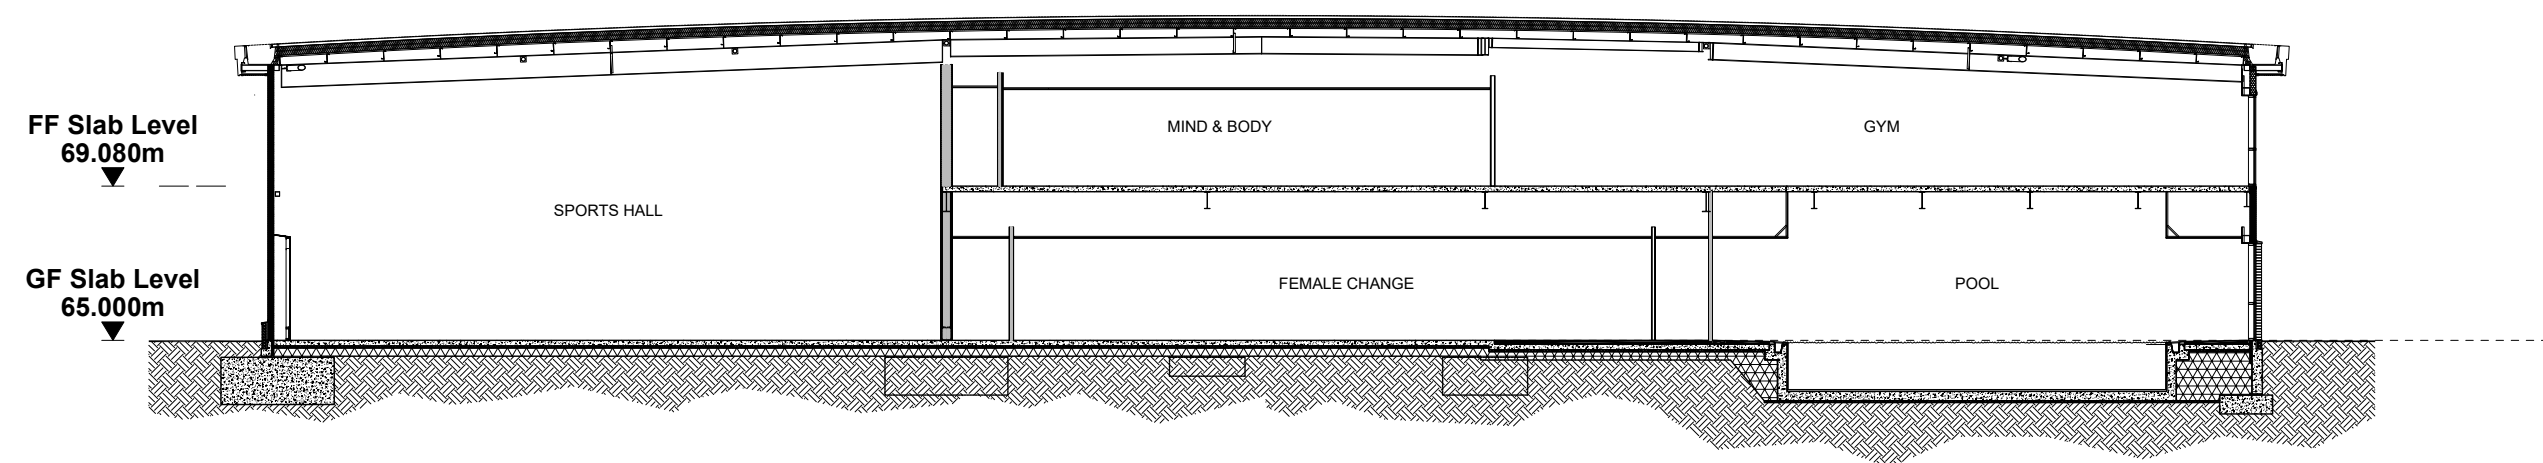

SECTION B-B

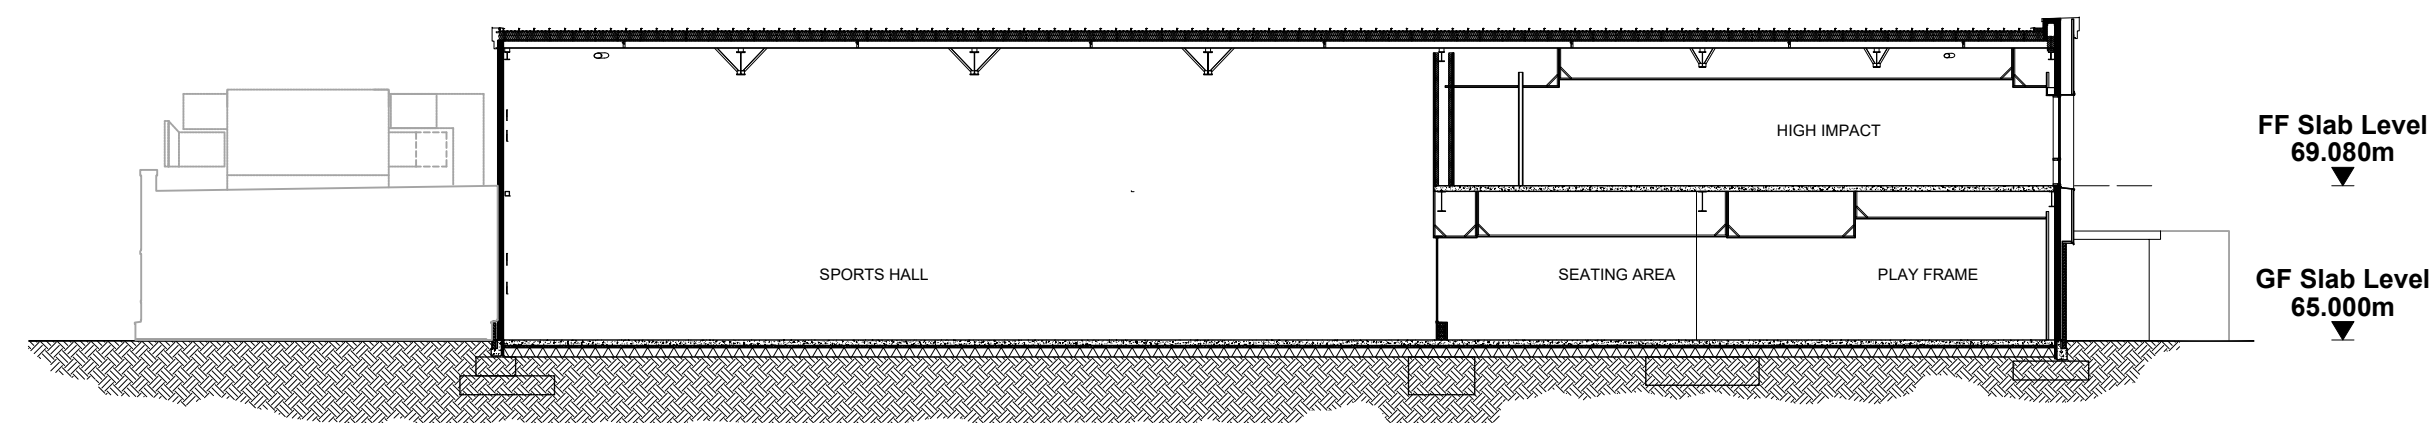

SECTION C-C

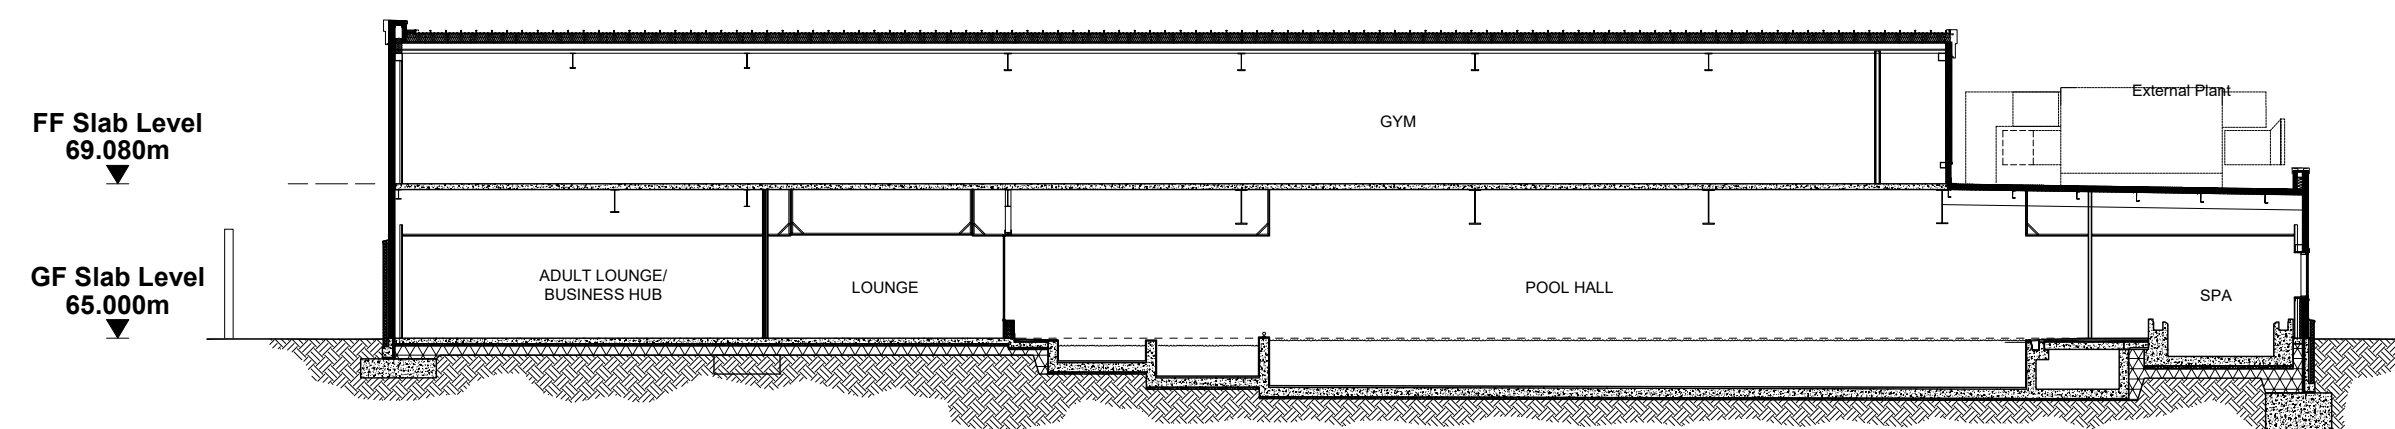

SECTION D-D

REVISION: P01 BY: AJ CHECKED: CM DATE: 30/01/2020
Section C - canopy indicated in elevation
Section D - delivery yard wall indicated
REVISION: * BY: AJ CHECKED: CM DATE: 07/06/2019
Planning Issue

PLANNING

PLOT DATE:

David Lloyd
CLUBS

CLIENT:

CATALYST BICESTER

PROJECT:

PROPOSED GA SECTIONS

DRAWING: DRAWN BY: ARB SCALE: 1:200 @ A2 DATE: MAY 2019

Hadfield Cawkwell Davidson

Broomgrove Lodge, 13 Broomgrove Rd, Sheffield, S10 2LZ T 0114 266 8181 www.hcd.co.uk

Architecture | Engineering | Interior Design | Masterplanning | Urban Design

JOB NO: 2018-260 | DRAWING NO: A-PL-06-001 | REV: P01
S:\Architecture\2018-260\Drawings\DR - Plotsheets\Planning\A-PL-06-001_Proposed GA Sections.dwg | © HCD